



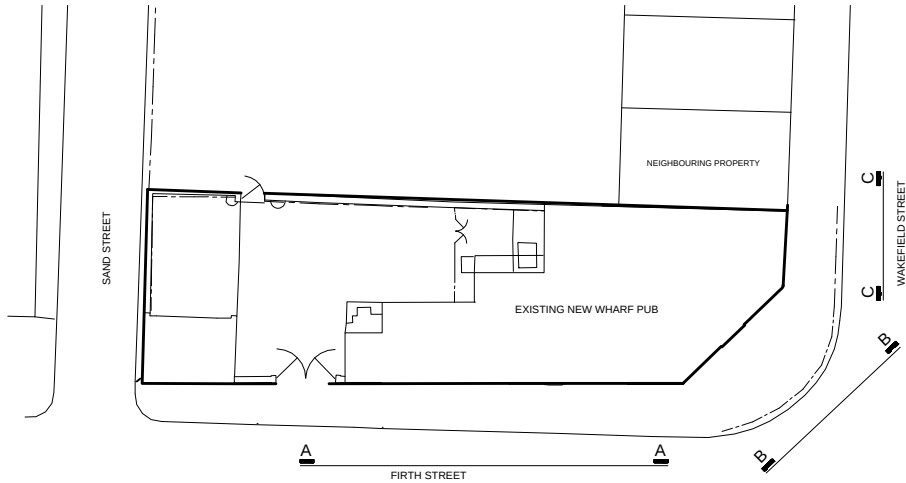

EXISTING SITE PLAN
SCALE 1:500

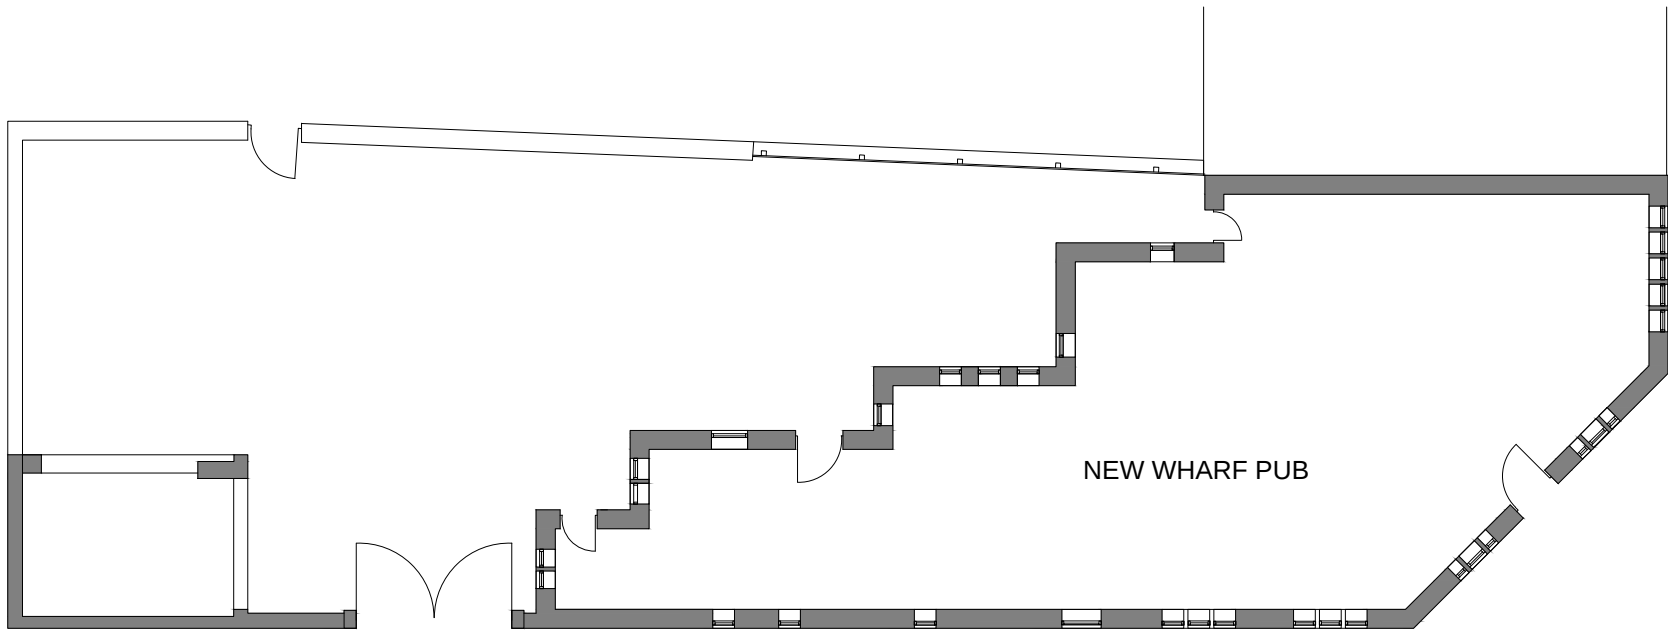

EXISTING GROUND FLOOR PLAN
SCALE 1:500



EXISTING ELEVATION A
SCALE 1:200



EXISTING ELEVATION B
SCALE 1:200



EXISTING ELEVATION C
SCALE 1:200

All dimensions are to be checked on site, any discrepancies are to be reported to the Architect before work commences. Do not scale from this drawing.

This drawing is to be read in conjunction with all relevant consultants and specialists drawings / documents, any discrepancies are to be reported to the Architect before the affected work commences.

All structural components shown are indicative only. Details / calculations of structural members are to be provided by the Structural Engineer.

This drawing is copyright.

REVISION	DATE	ISSUED BY	COMMENT
	25.04.16	FM	

yeme Architects

The Diplomat
144 Sunbridge Road
Bradford
BD1 2HA
T - 01274 723 909

W - www.yemeearchitects.co.uk
E - info@yemeearchitects.com

CLIENT

THE NEW WHARF PUB
52 WAKEFIELD ROAD
HUDDERSFIELD
HD1 3AQ

DRAWING INFO

EXISTING SITE DRAWINGS

DRAWING No	REVISION
500747/ PL-01- 01	

SCALES	DATE	JAN 2016	PLANNING	
As specified	DRAWN BY	ALL	BUILDING CONTROL	
	CHECKED BY	AH	CLIENT	
			SKETCH	
			INFORMATION	

This drawing and the copyright, design rights and all other intellectual property rights in it belong to YEME LTD. No licence or assignment of any such rights is granted hereunder. This drawing is not to be copied or divulged to a third party without written permission.