


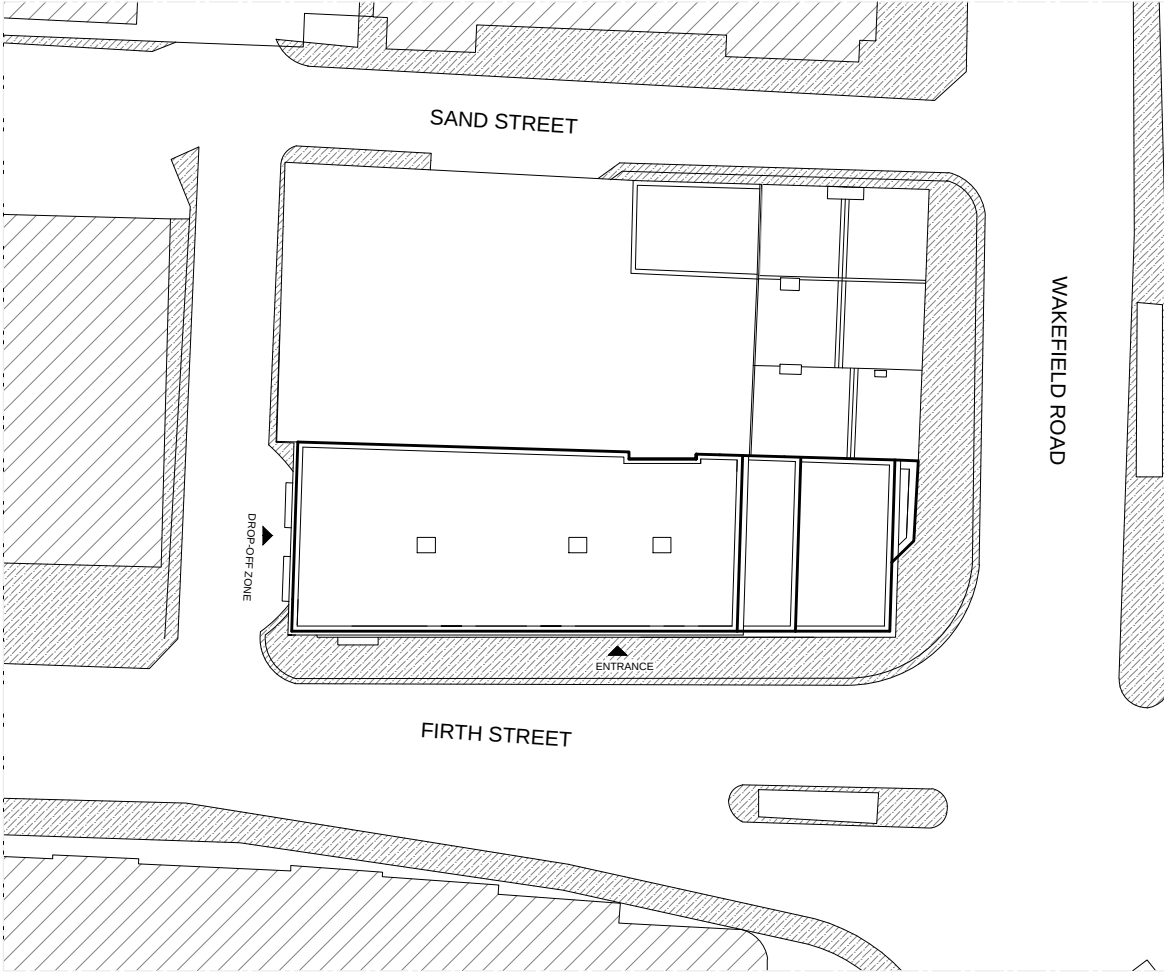

PROPOSED SITE PLAN
SCALE 1:500



PROPOSED ROOF PLAN
SCALE 1:500

All dimensions are to be checked on site, any discrepancies are to be reported to the Architect before work commences. Do not scale from this drawing.
This drawing is to be read in conjunction with all relevant consultants and specialists drawings / documents, any discrepancies are to be reported to the Architect before the affected work commences.
All structural components shown are indicative only. Details / calculations of structural members are to be provided by the Structural Engineer.
This drawing is copyright.

A	17.05.16	ISSUED BY FM
REVISION	DATE	COMMENT

yeme Architects



The Diplomat
144 Sunbridge Road
Bradford
BD1 2HA
T - 01274 723 909

W - www.yemearchitects.co.uk
E - info@yemearchitects.com

CLIENT
THE NEW WHARF PUB
52 WAKEFIELD ROAD
HUDDERSFIELD
HD1 3AQ

DRAWING INFO
PROPOSED SITE PLAN AND ROOF PLAN

DRAWING No	REVISION
500747/ PL-4-01	

SCALES 1:500@A3	DATE	JAN 2016	PLANNING	☒
	DRAWN BY	ALL	BUILDING CONTROL	
			CLIENT	
			SKETCH	
	CHECKED BY	AH	INFORMATION	

This drawing and the copyright, design rights and all other intellectual property rights in it belong to YEME LTD. No licence or assignment of any such rights is granted hereunder. This drawing is not to be copied or divulged to a third party without written permission.