

Malkin Farm

Brow Lane


Holmfirth

HD9 2RJ


07946872499

paul@paulmatthewsarchitectural.co.uk


www.paulmatthewsarchitectural.co.uk

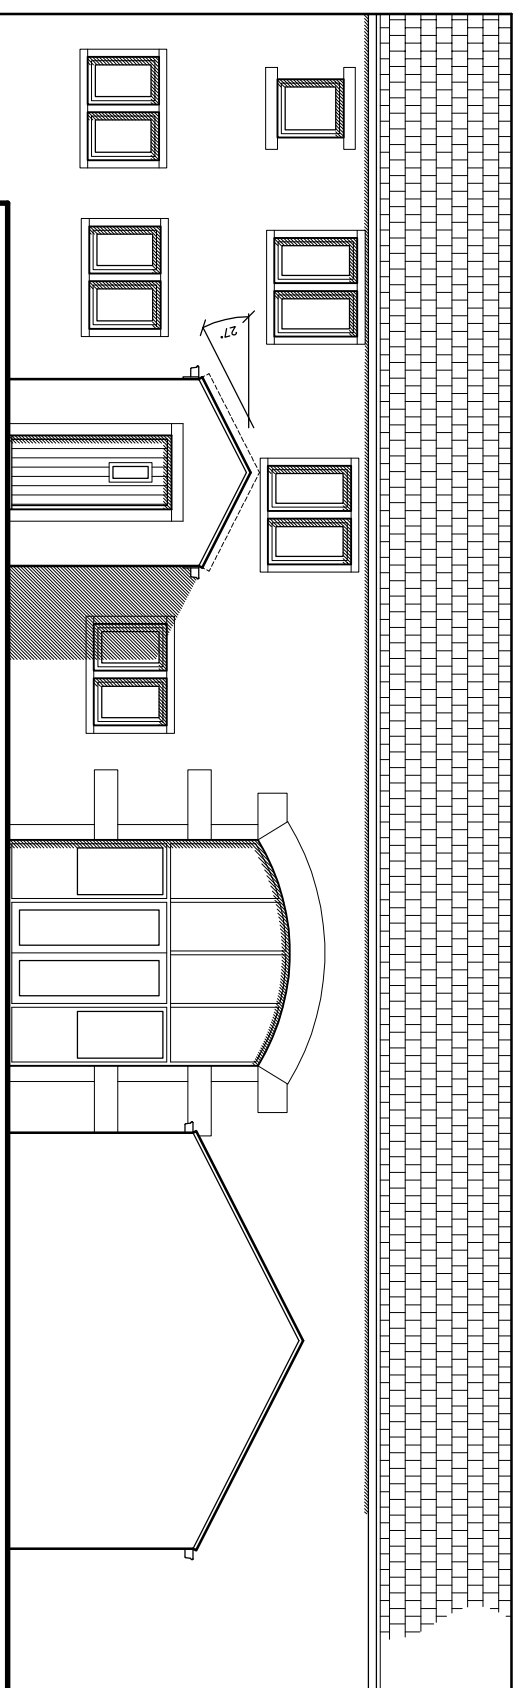Company Registration Number: 09898149 – Company
Registered in England and WalesDo not scale from drawing, use figured
dimensions only.All dimensions must be checked and verified on
site prior to commencement
of works and architect to be notified of any
discrepancies.The copyright for these drawings remains the
property of Paul MatthewsArchitectural Ltd.
They must not be reproduced in any way without
prior written consent from the originator (Paul
MatthewsArchitecturalLtd).


Front Elevation

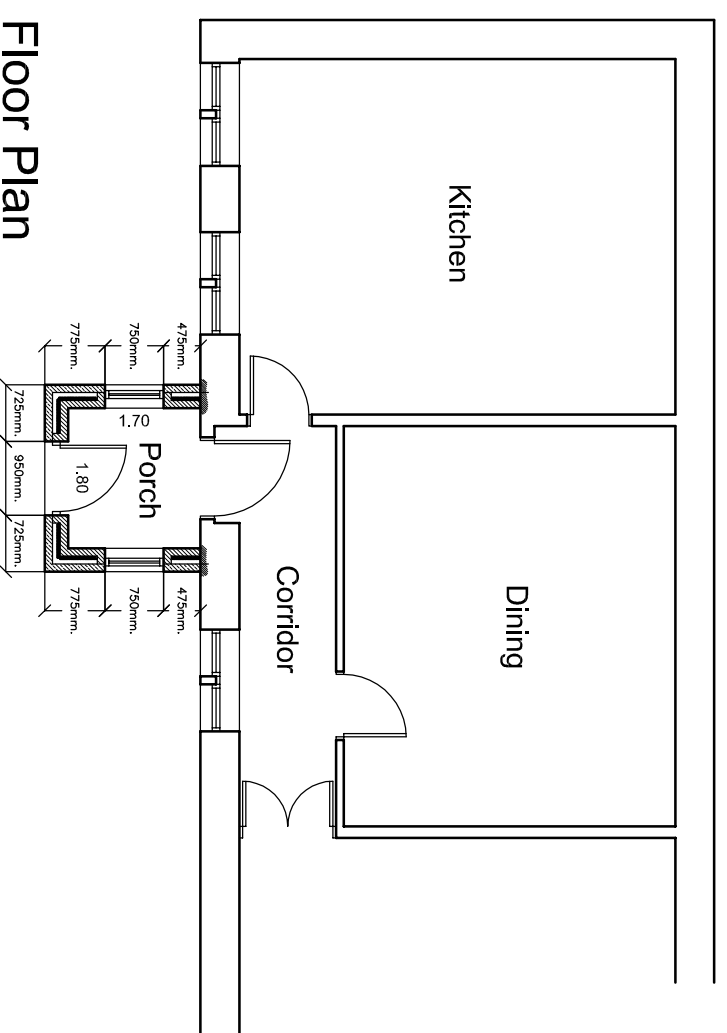

Floor Plan

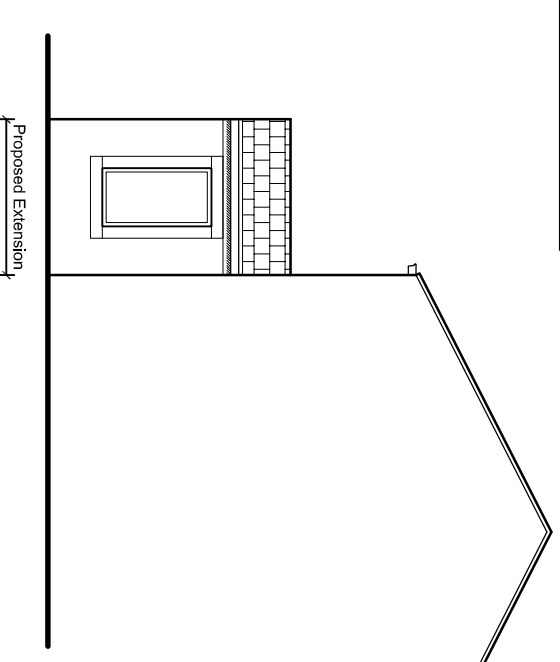

Side Elevation

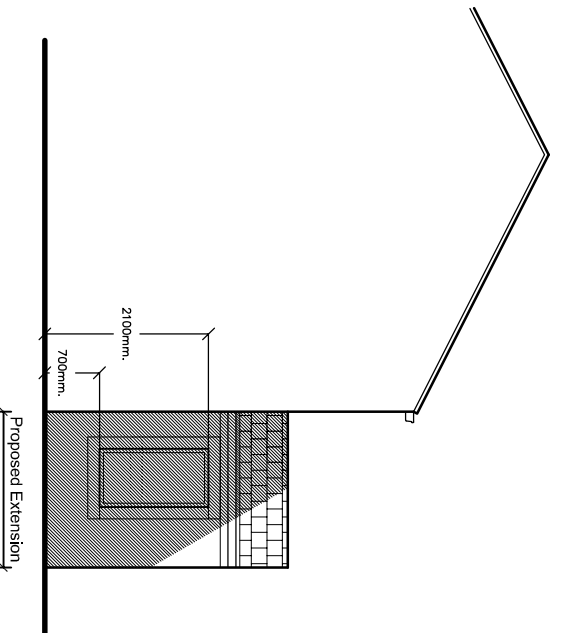

Side Elevation

Project

Erection of Single Storey Porch at 'The Barn' 2A
The Village Farnley Tyas, HD4 6UD

Client

Mr. & Mrs S Lindley.

Drawing Title/Issue

Proposed Plans & Elevations

scale

1:100

date

04/16

sheet size

A3

dwg. no.

03