


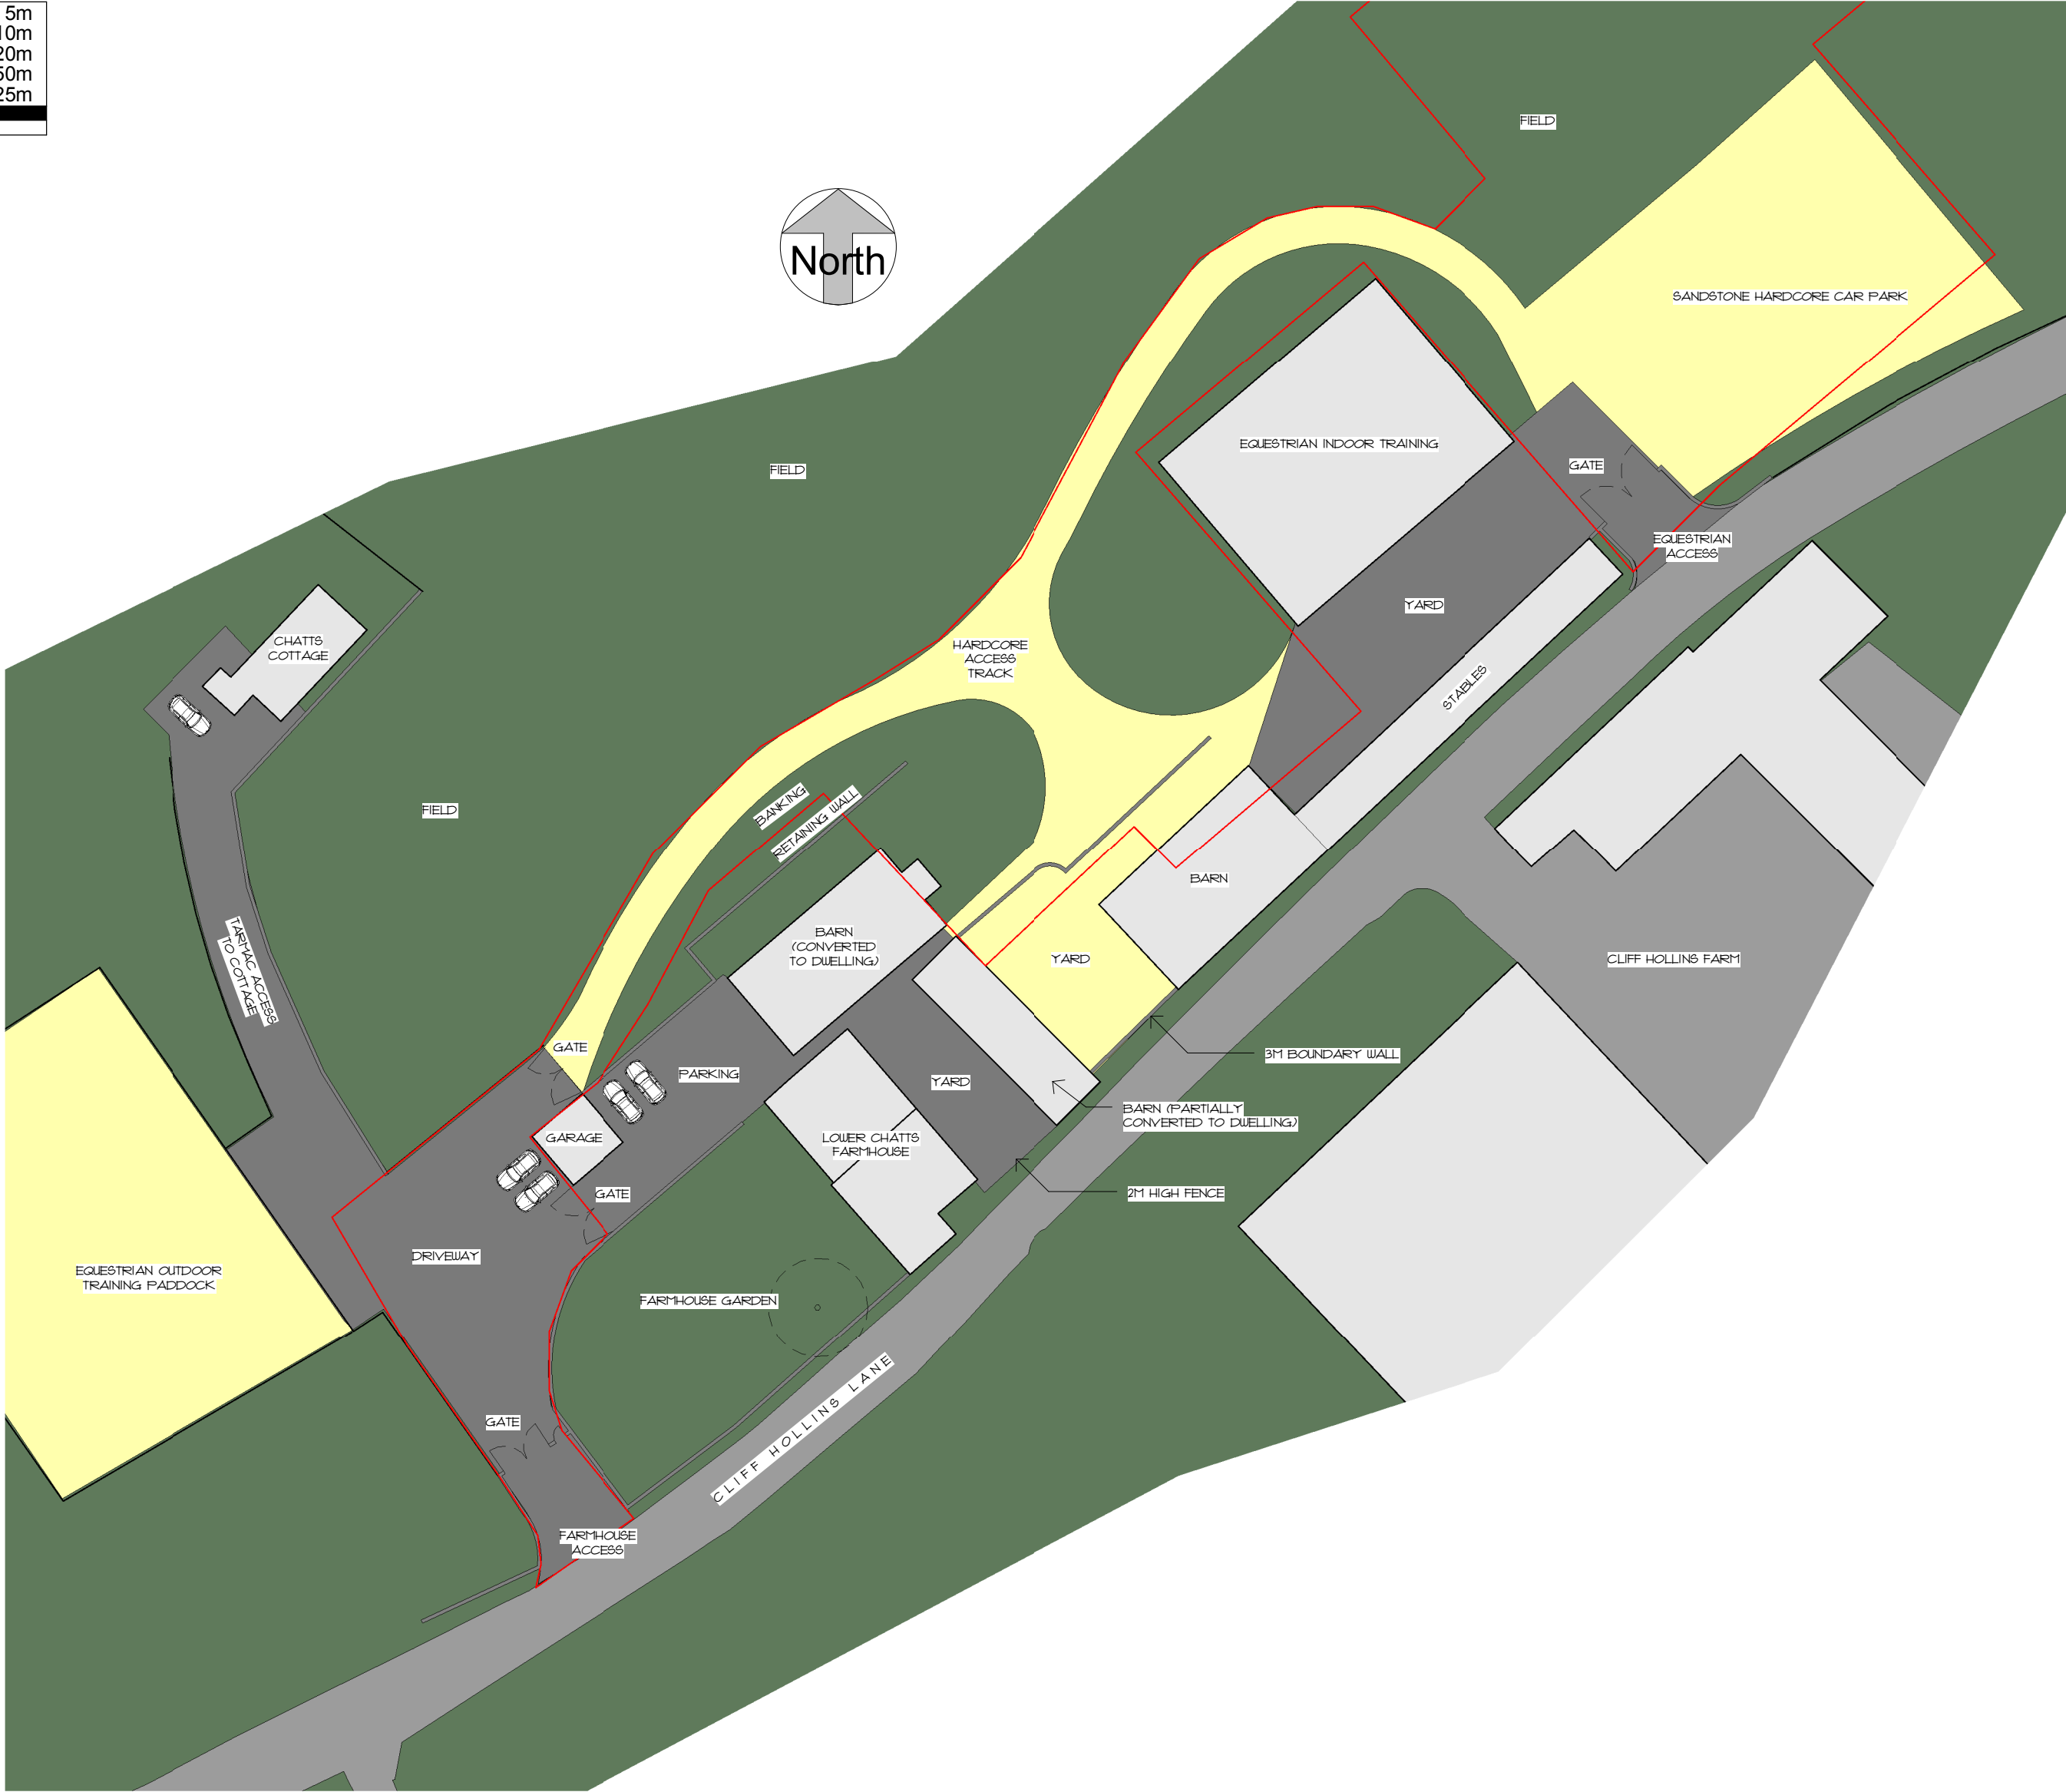

Site Plan
1 : 500



Cadvis3d
.....making dreams happen
ARCHITECTURAL DESIGN SERVICES
Tel: 01484 937123 / 07955 898269
Email: info@cadvis3d.co.uk

© This drawing may not be copied without written prior permission

The Towers, 237 Wakefield Rd, Lepton,
Huddersfield, West Yorkshire, HD8 0DH
3-5 Wormalds Yard, 1st Floor, King Street
Huddersfield, West Yorkshire, HD1 2QR
www.cadvis3d.co.uk

project

Alterations & Upgrade Works at,
Lower Chatts Farm, Cliff Hollins Lane,
Oakenshaw, Bradford BD12 7ET

title

Site Plan - As Existing

client

Mr & Mrs Jacobs

rev	date	dr	app	notes	apprv
scale	1 : 500	drawn	PSI		CJ
date	MAY 2016	path	G:\work\docs\Architectural\Jobs\1595 - Lower Chatts Farm\Arch\Existing\1595 - existing.rvt		
status		PLANNING			
job no	1595	dwg no	A(00)-01	rev	-