


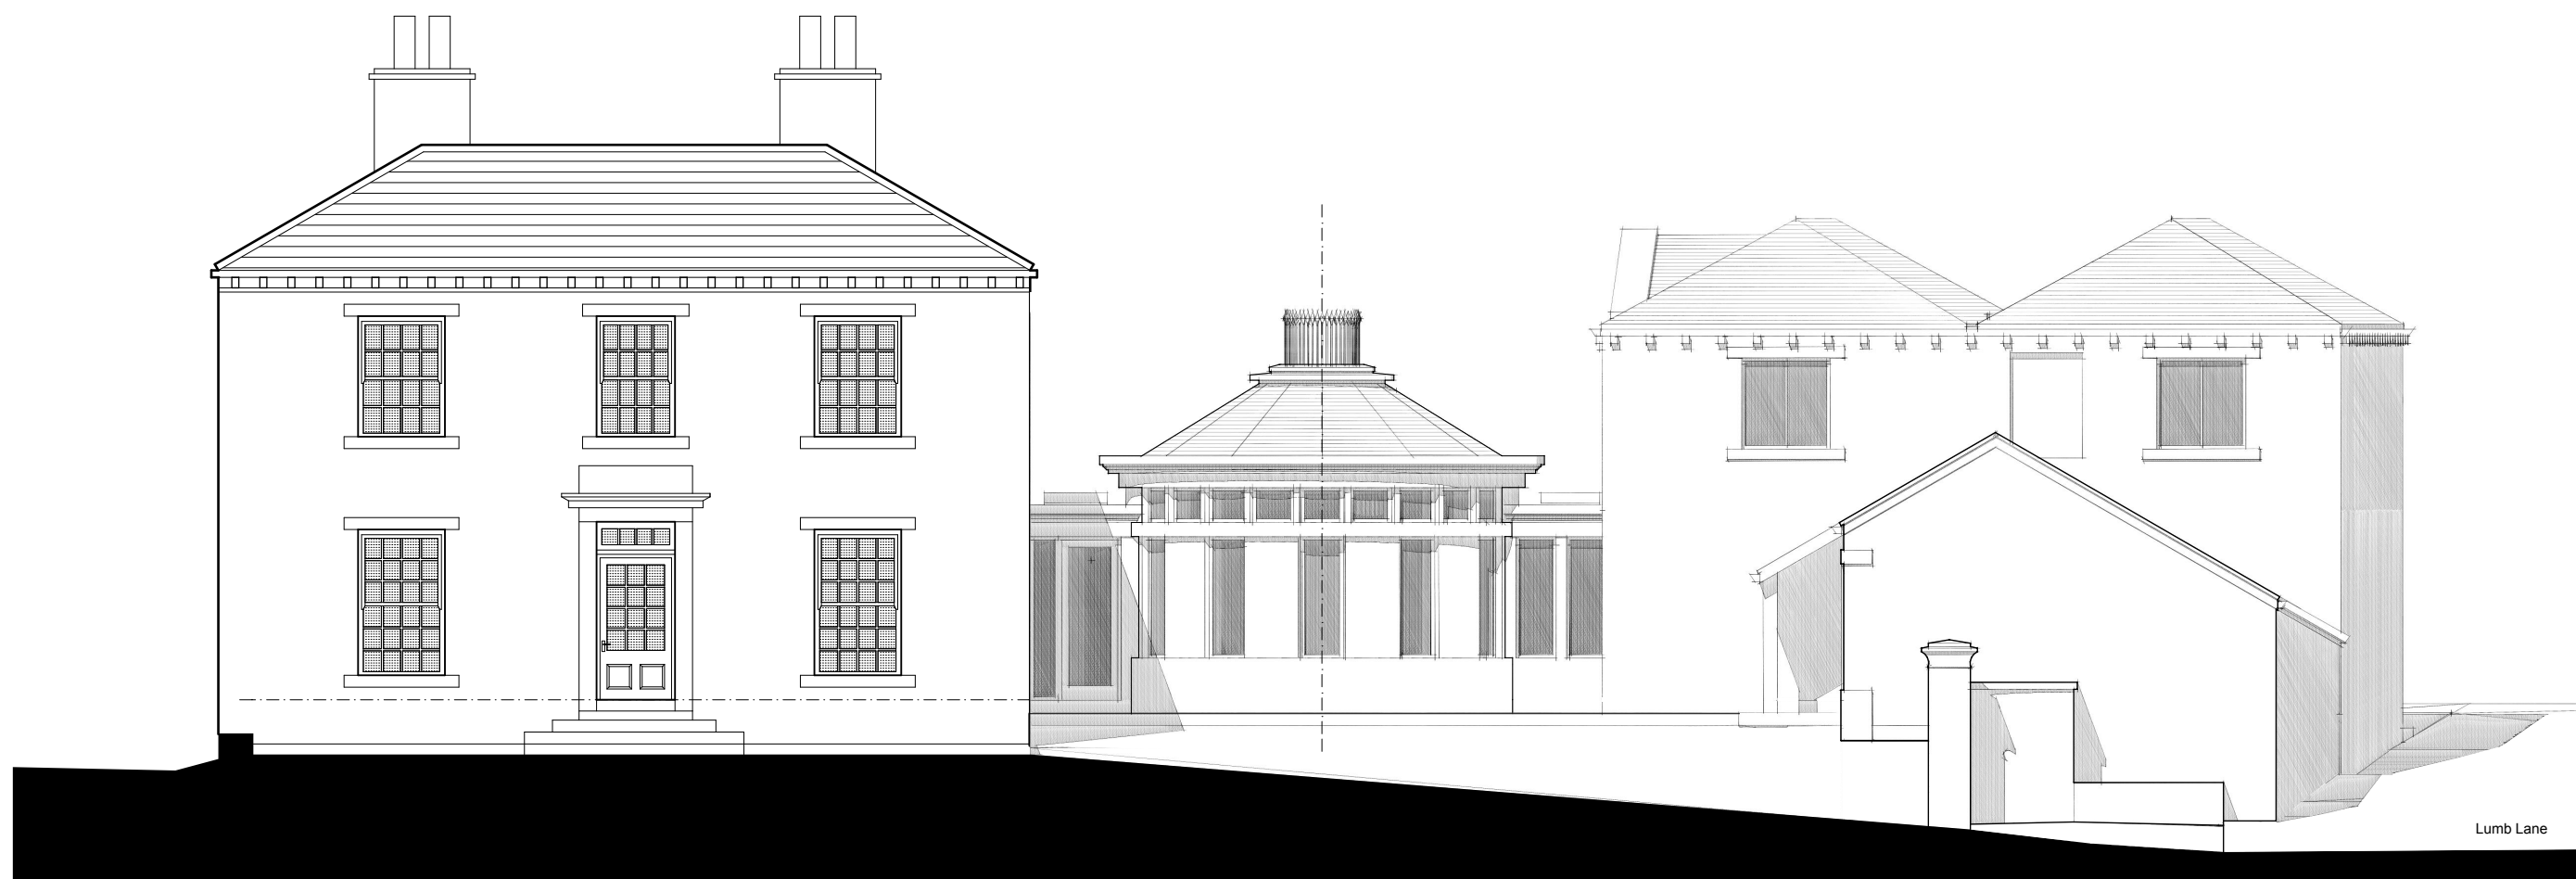

East Elevation

1:100

Notes

Do not scale from drawing, use figured dimensions only.

All dimensions must be checked and verified on site prior to commencement of work and architect to be notified of any discrepancies.

This drawing is intended to permit overall scheme proposals only and cannot be used for construction purposes without further information.

Rev		Drawn	Date

Drawing			Client
East Elevation as Proposed			Mr & Mrs. Ellis
Drawing no:	Rev	Scale	Job title
2862(0-08		1:100	Yewcroft Lumb Lane, Almondbury, HD4 6SZ
Date	Drawn	Chkd	
Oct '12	ELC		

ONE17
CHARTERED ARCHITECTS

THE DYEHOUSE, ARMITAGE BRIDGE
HUDDERSFIELD, WEST YORKS HD4 7PD

TEL 01484 668 000 FAX 01484 668 001
ESOLUTIONS@ONE17DESIGN.COM

WWW.ONE17DESIGN.COM