


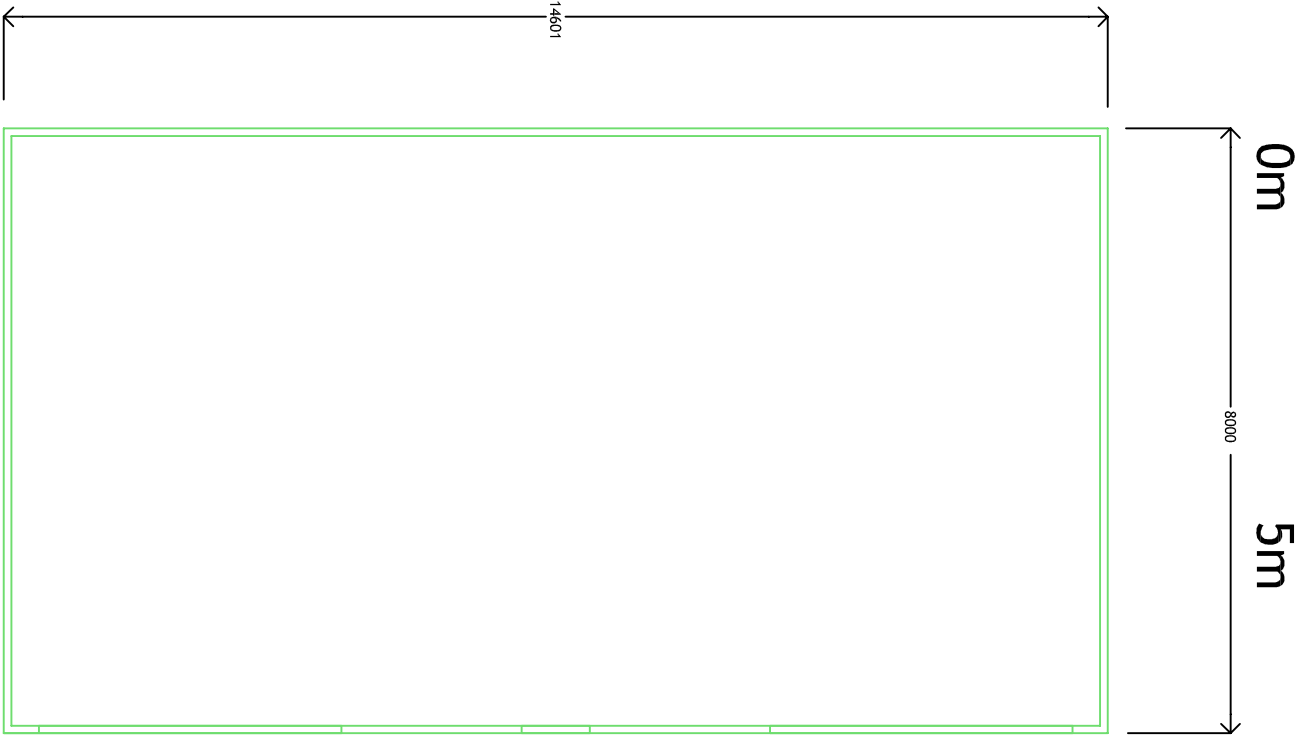


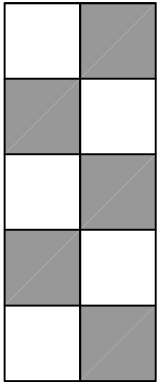

Basic outline plan

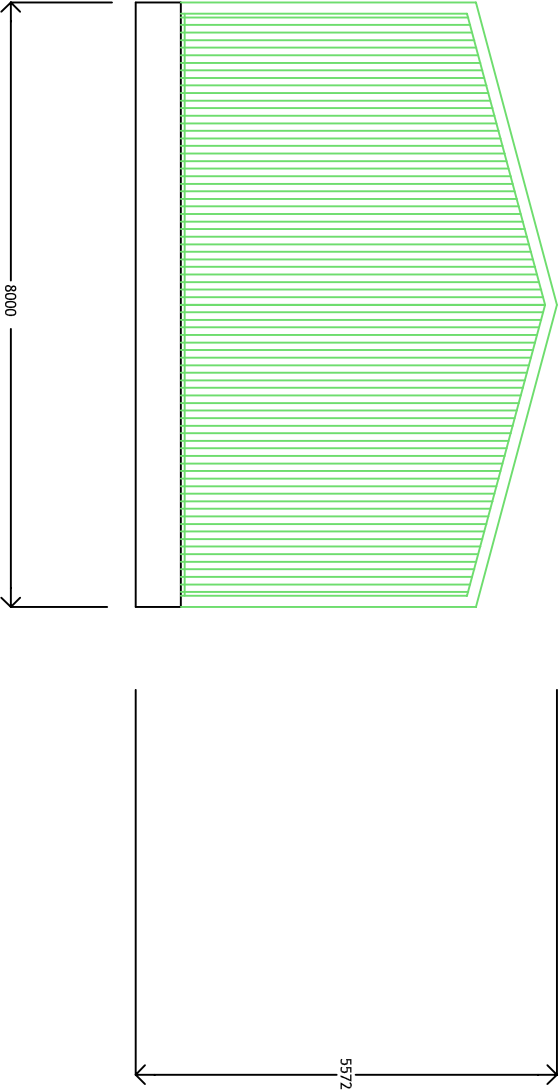

End elevation

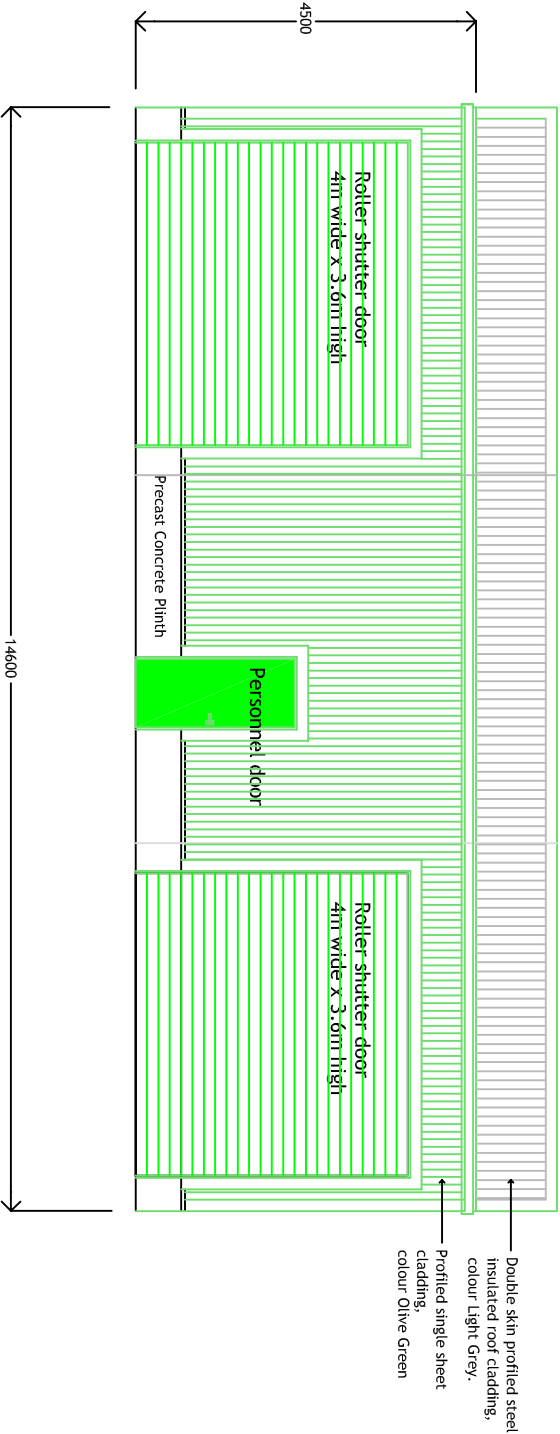

Front elevation

Revision		Description	
	Date		
WILLIAM OSSITT FCI OB			
Chartered Building Consultant			
34 Daleside			
Thornhill Edge			
Dewsbury WF12 0PJ			
e-mail: bill@williamossitt.co.uk			
Tel:			
Mob: 07966 377393			
Heaton Green			
Howard Street			
Bately WF17 6AA			
Proposed provision of covered storage building in lieu of external open storage			
Proposed Layout Plan and Elevations			
WO	Dwg No WO_HGf04.03		
Date: May '16	Scale: 1:100@A3		