



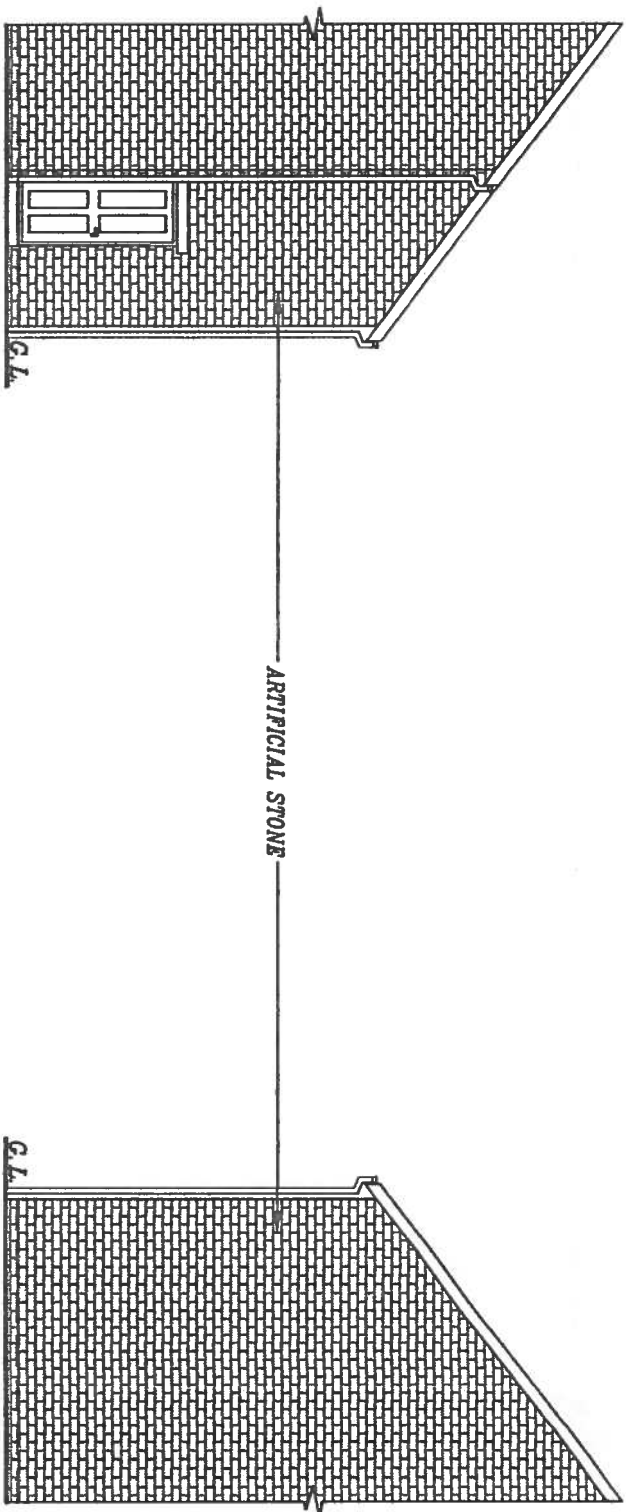


EXISTING SIDE ELEVATION

EXISTING SIDE ELEVATION

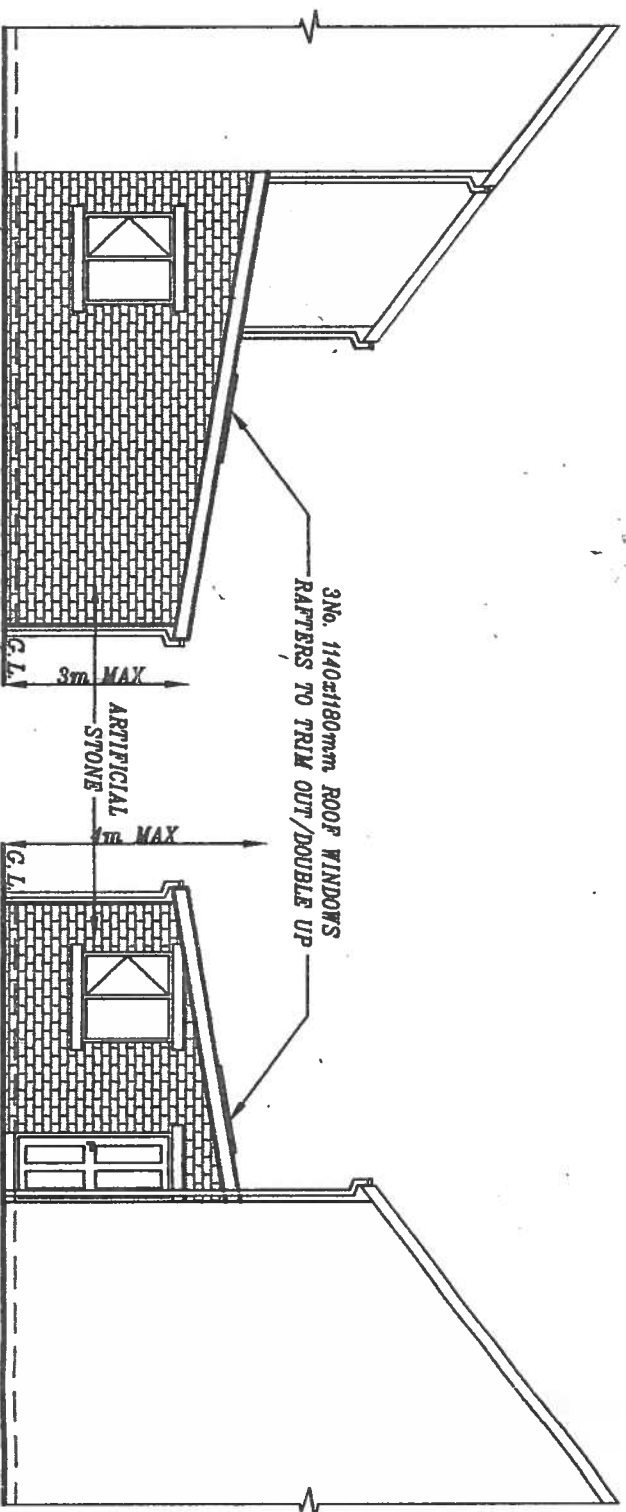

PROPOSED SIDE ELEVATION

PROPOSED SIDE ELEVATION

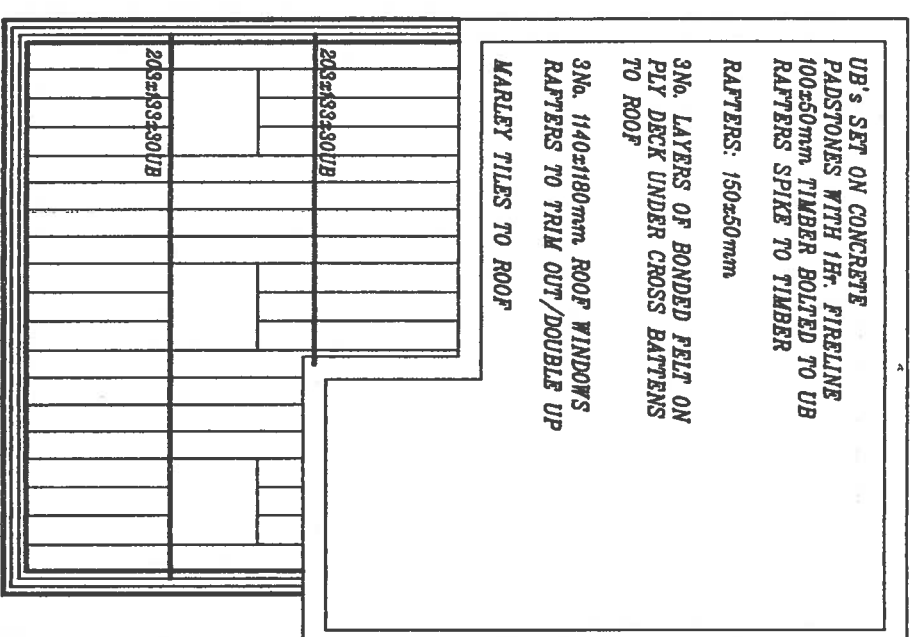

PROPOSED ROOF PLAN

13. GENERAL:
EXISTING FOUNDATIONS, LINTELS AND WALLS TO BE CHECKED ON SITE FOR ADDITIONAL LOADINGS.
ALL WORK TO BE IN STRICT ACCORDANCE WITH THE CURRENT BUILDING REGULATIONS & TO COMPLY WITH ALL RELEVANT BRITISH STANDARDS & BUILDING CODES OF PRACTICE.
THIS IS NOT A WORKING DRAWING. ALL DIMENSIONS & LEVELS MUST BE CONFIRMED ON SITE BY THE CONTRACTOR PRIOR TO COMMENCEMENT OF WORK. DO NOT SCALE. USE WRITTEN DIMENSIONS ONLY.

PROPOSED 1-STOREY
EXTENSION TO THE REAR
OF 29 PLOVER MILLS,
LINDLEY, HUDDERSFIELD,
HD3 3ZF, FOR MR SHAHID
MEHMOOD

SCALE: 1:100(A3)	DATE: MAR 2016	DRAWN BY: ZESHAN KHAWAJA
PLANNING/BUILD REGS		DRAWING NUMBER: 16/1921/5M2

Khawaja
PLANNING SERVICES
TEL: 01274 618780 MOB: 07956 184960