

Do not scale from this drawing. Use figured dimensions only.


Contractors to verify all dimensions on site before commencing any work or shop drawings.

If drawings or specifications exceed the quantities taken in any way, Fibre Architects are to be informed before the work is initiated.

All drawn information is based on Ordnance Survey and/or existing record drawings. All content subject to Site Survey, Structural Survey, Site Investigations, Planning and other Statutory Approvals.


This drawing is not to be reproduced in whole or part without the consent of Fibre Architects Ltd.

Fibre Architects limited Copyright.

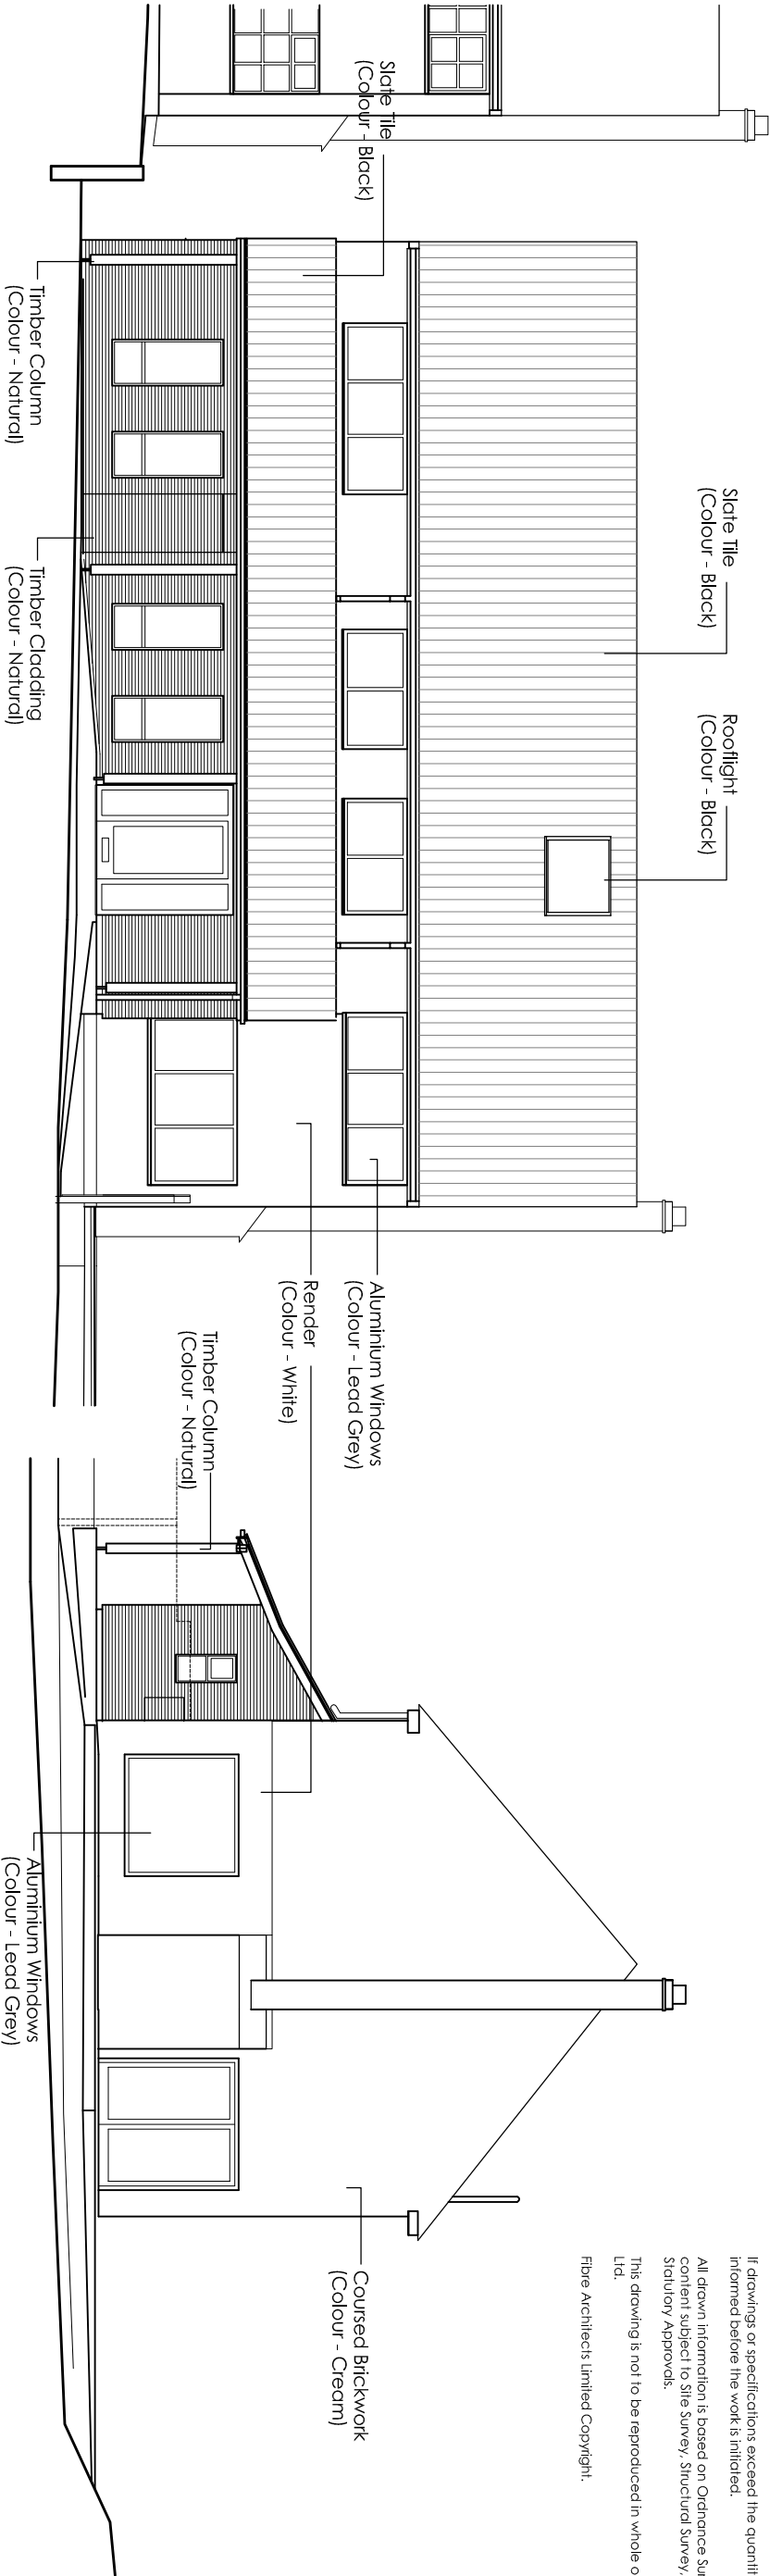

STREET ELEVATION

SIDE ELEVATION

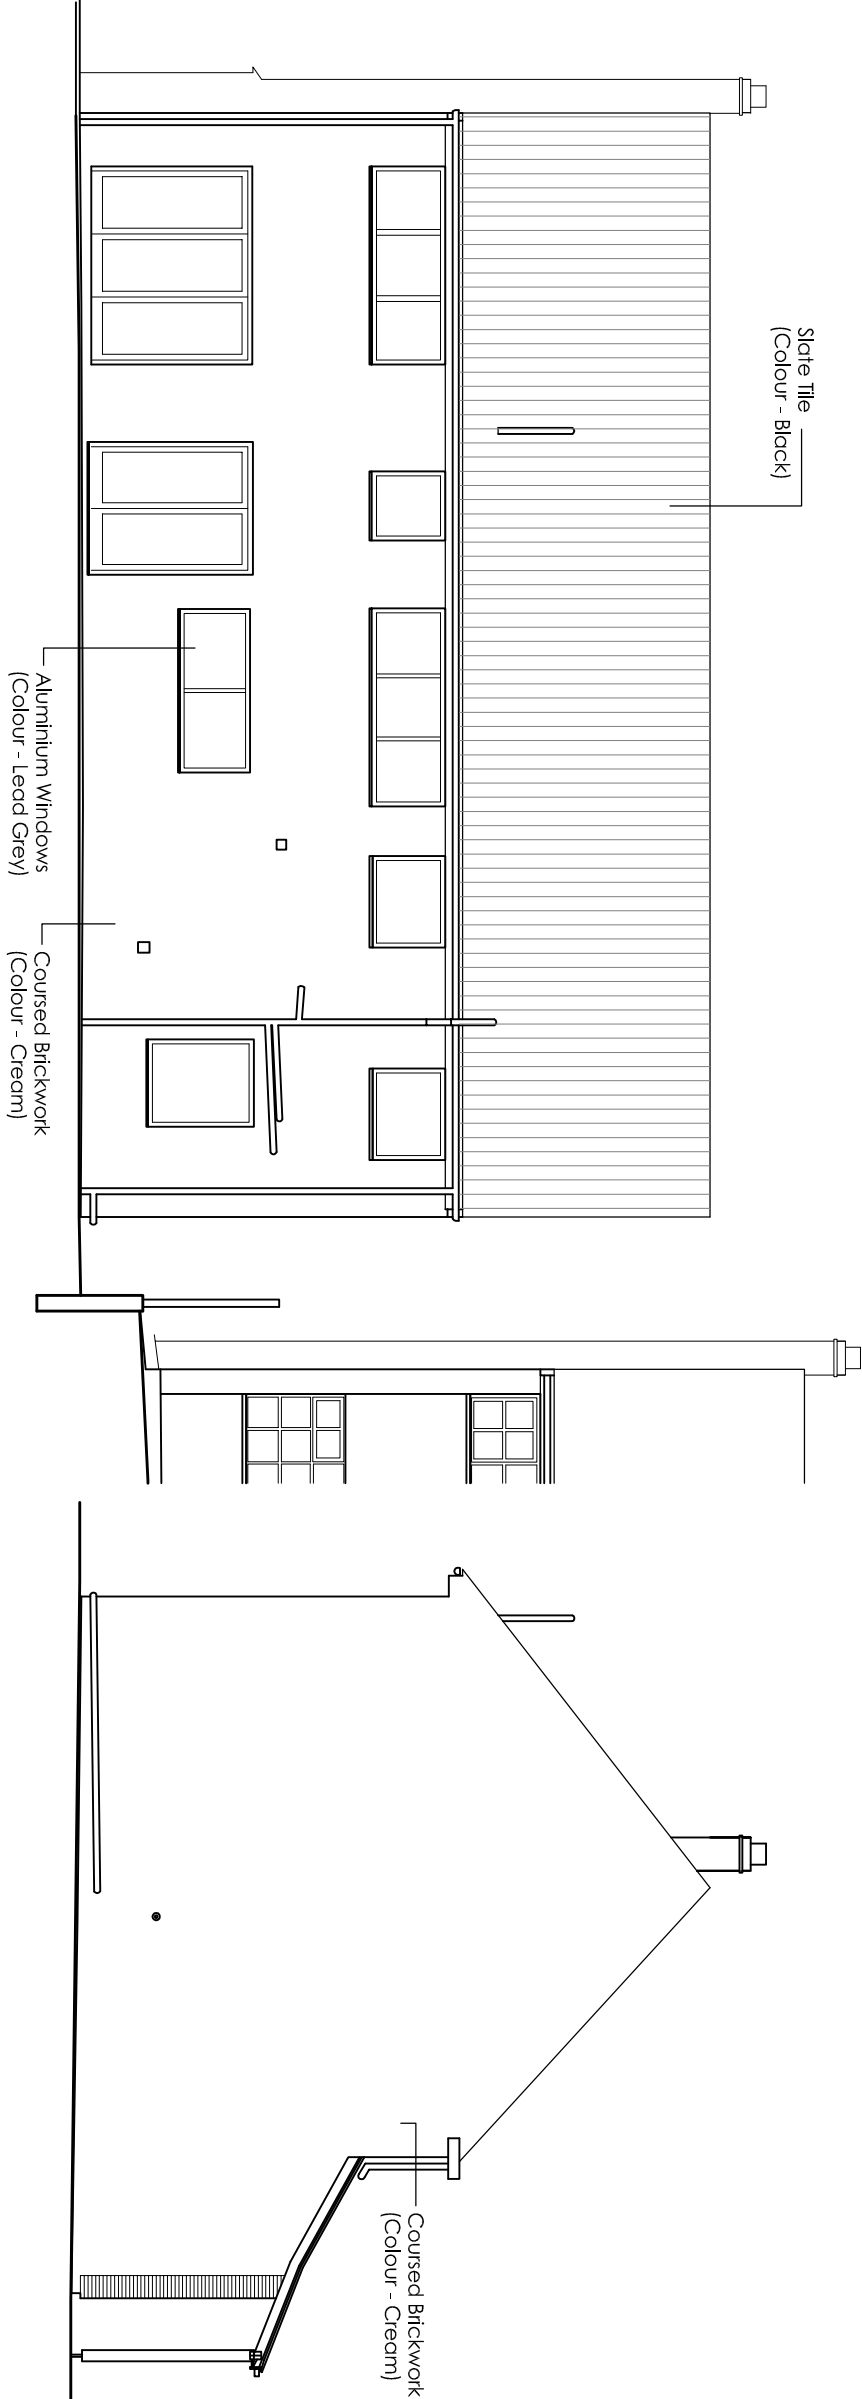

REAR ELEVATION

SIDE ELEVATION

ELEVATIONS AS PROPOSED

Scale 1:100

