

Do not scale from this drawing. Use figured dimensions only.


Contractors to verify all dimensions on site before commencing any work or shop drawings.

If drawings or specifications exceed the quantities taken in any way, Fibre Architects are to be informed before the work is initiated.


All drawn information is based on Ordnance Survey and/or existing record drawings. All content subject to Site Survey, Structural Survey, Site Investigations, Planning and other Statutory Approvals.

This drawing is not to be reproduced in whole or part without the consent of Fibre Architects Ltd.

Fibre Architects limited Copyright.

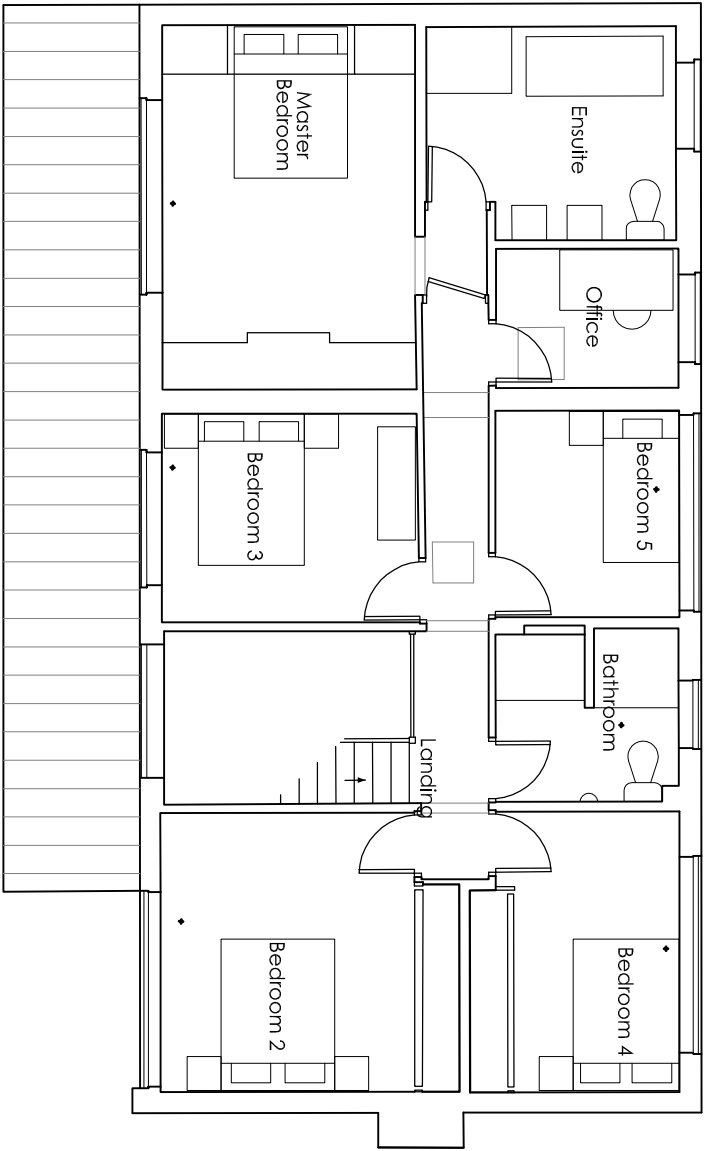

FIRST FLOOR PLAN

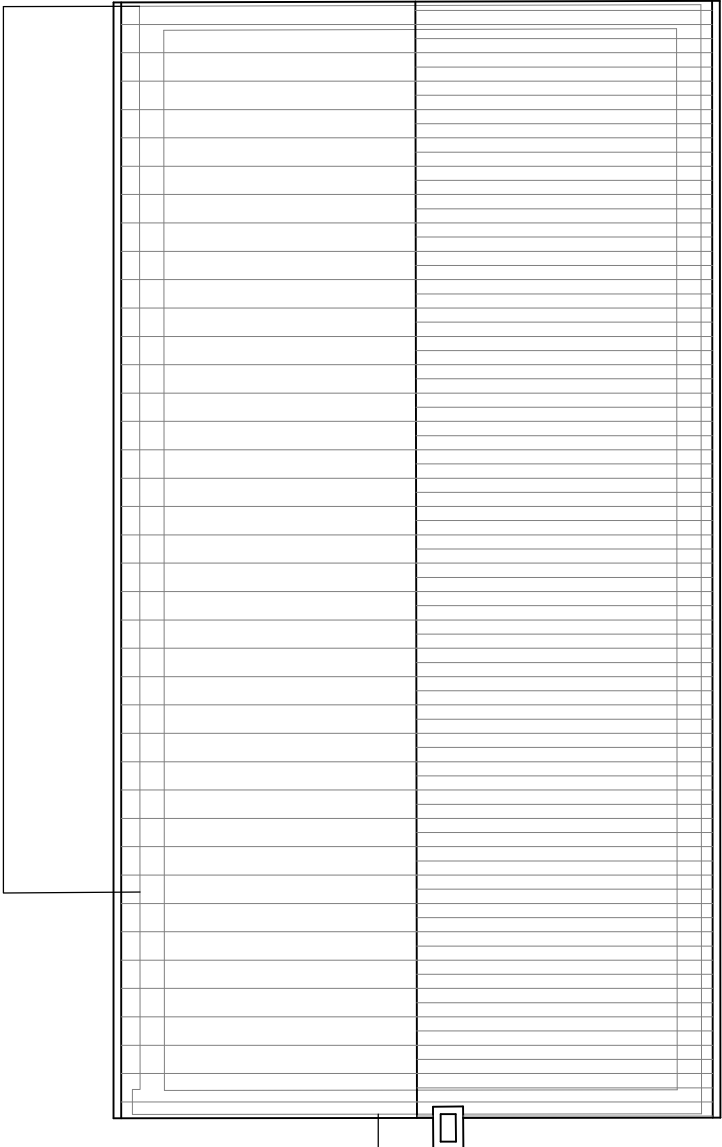

ROOF FLOOR PLAN

Rev	Description	Date	By	App'd
1	Project			
2	Brendon Drive, Birkby, Huddersfield HD2 2DF	16-002	23/04/16	
	Drawing Title	Scale @ A3	Drawn by	App'd by
	Floor Plans as Existing	As Shown	MO	-
	Client	Drawing no	Rev	
	Peter Stephenson	EX0011	-	

FLOOR PLANS AS EXISTING

Scale 1:100

0

5m

10m

N