

Do not scale from this drawing. Use figured dimensions only.

Contractors to verify all dimensions on site before commencing any work or shop drawings.

If drawings or specifications exceed the quantities taken in any way, Fibre Architects are to be informed before the work is initiated.

All drawn information is based on Ordnance Survey and/or existing record drawings. All content subject to Site Survey, Structural Survey, Site Investigations, Planning and other Statutory Approvals.

This drawing is not to be reproduced in whole or part without the consent of Fibre Architects Ltd.

Fibre Architects limited Copyright.

Rev	Description	Date	By	App'd
Project		Project no	Date	
2 Brendon Drive, Birkby, Huddersfield HD2 2DF		16-002	23/04/16	
Drawing Title		Scale @ A3	Drawn by	App'd by
Ground Floor/Site Plan as Existing		As Shown	MO	-
Client		Drawing no	Rev	
Peter Stephenson		EX0010	-	

Fibre

A R C H I T E C T S

First Floor Buckden Mount


8 Thornhill Road

Huddersfield, HD3 3AU

Tel: 01484 544 410

www.fibrearchitects.co.uk

Email: info@fibrearchitects.co.uk

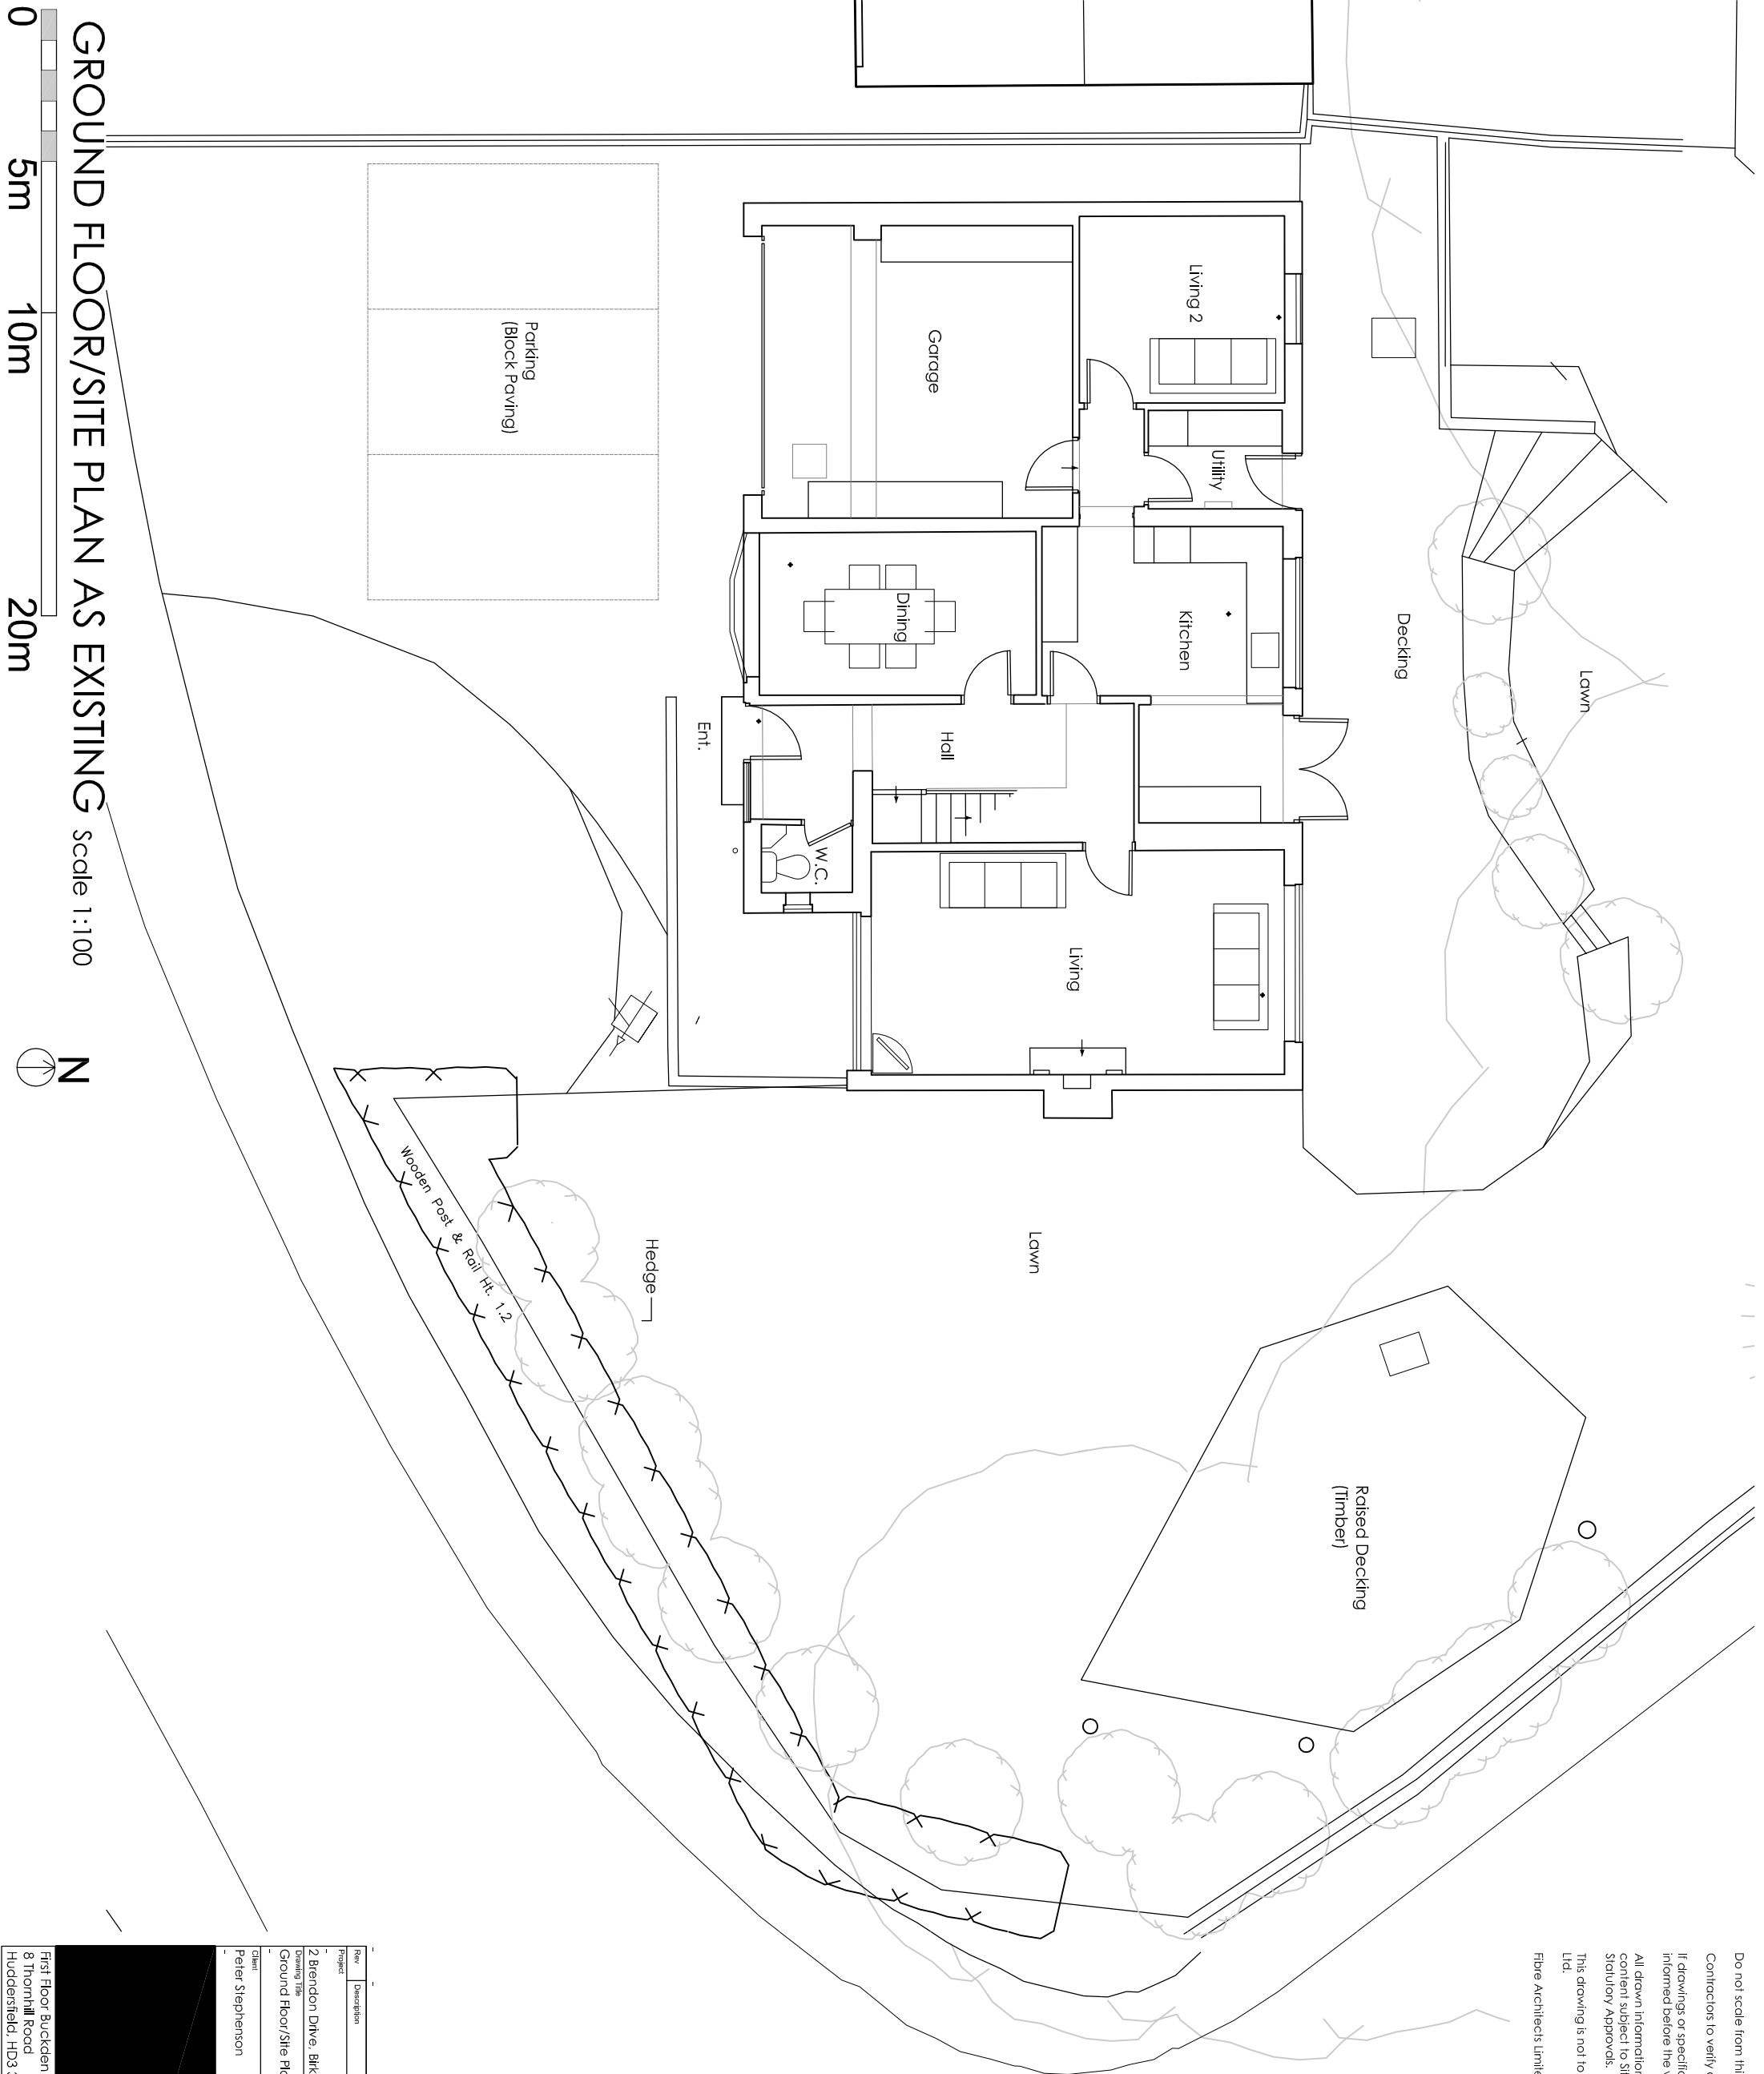

GROUND FLOOR/SITE PLAN AS EXISTING Scale 1:100

