

This drawing may be based on site information as supplied by third parties and as such Barrett+Barrett Ltd make no guarantees as to its accuracy. The features as illustrated are thus approximate and subject to a detailed Topographical and/or Measured Building Survey. Statutory Service enquiries and the confirmation by the client of all legal boundaries.

Scaling from this drawing will not be permitted under any circumstances and figured dimensions must be worked in all cases, taken from the face of existing partitions, grid lines or any other elements as prescribed on the drawing. Discrepancies must be reported to Barrett+Barrett Ltd prior to commencement of any work.

Barrett+Barrett Ltd grant licence to the intended recipient to employ the information as contained in this drawing for the purposes connected with the related project only. Copyright of this information remains solely the property of Barrett+Barrett Ltd unless otherwise assigned in writing. Any breach of the terms of this licence results in the termination of the licence and the medium and any resulting copies must be returned to Barrett+Barrett Ltd immediately.

Graphic Scale 1:200

0m


2m

4m


6m

8m

10m

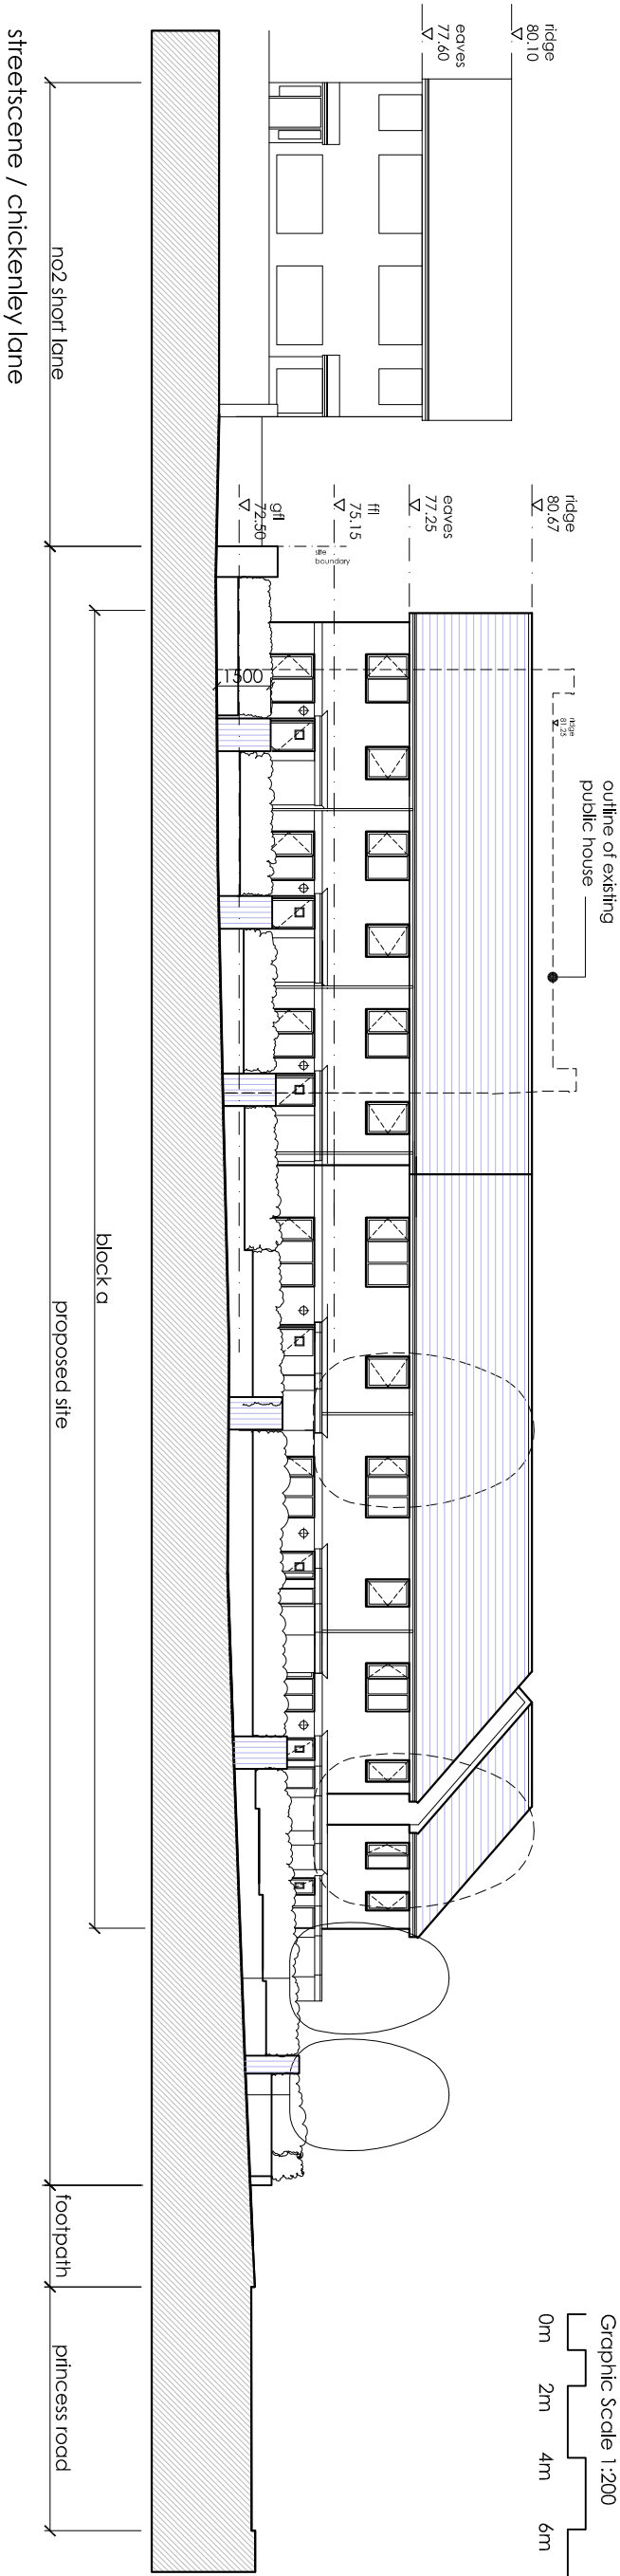

block a / side elevation

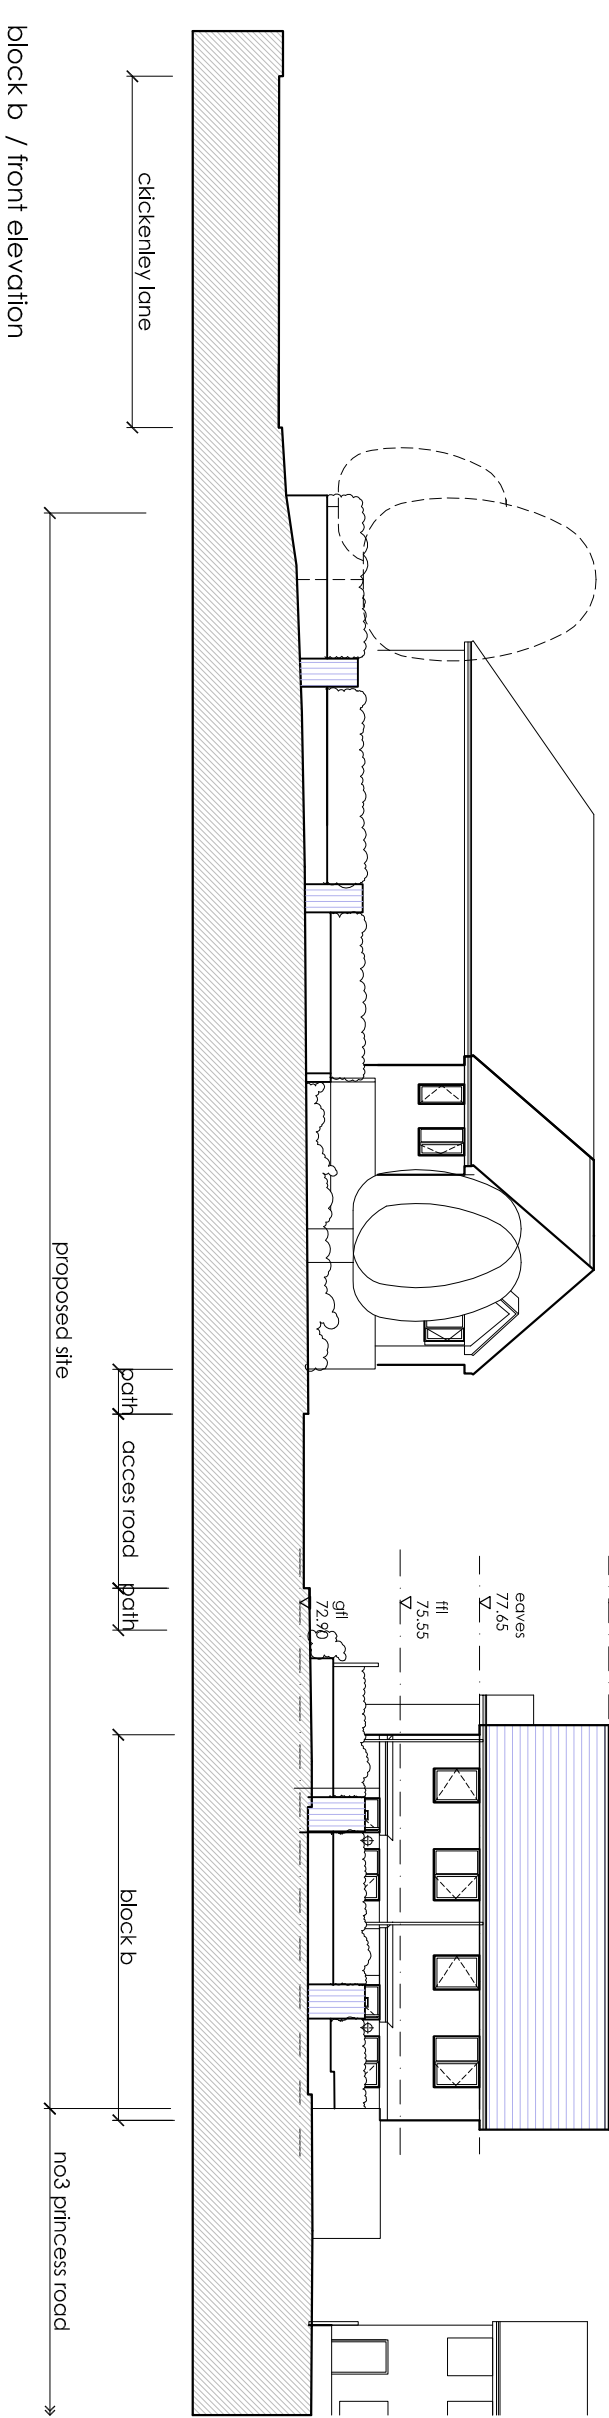

block b / front elevation

A	19.04.17	redrawn to suit planners comments	SC	PAB
---	----------	-----------------------------------	----	-----

Barrett+Barrett chartered architects

Barrett+Barrett Architects Ltd
Morwick Hall
Mortec Office Park
York Road
Leeds
LS15 4TA
Tel: 0113 8232888
info@barrettarchitects.com
www.barrettarchitects.com



Project:
Residential Development of former Public House
Chickenley Lane, Dewsbury, WF12 8NE

Client:
Mr Daniel Buck

Dwg Title:
Proposed Streetscene

Date:	Scale:	Dwgt:	Checked:
May 2016	1:200 @ A3	SC	PAB
Project No:	Dwg No:	Rev:	Status:
1342	129	A	Planning