



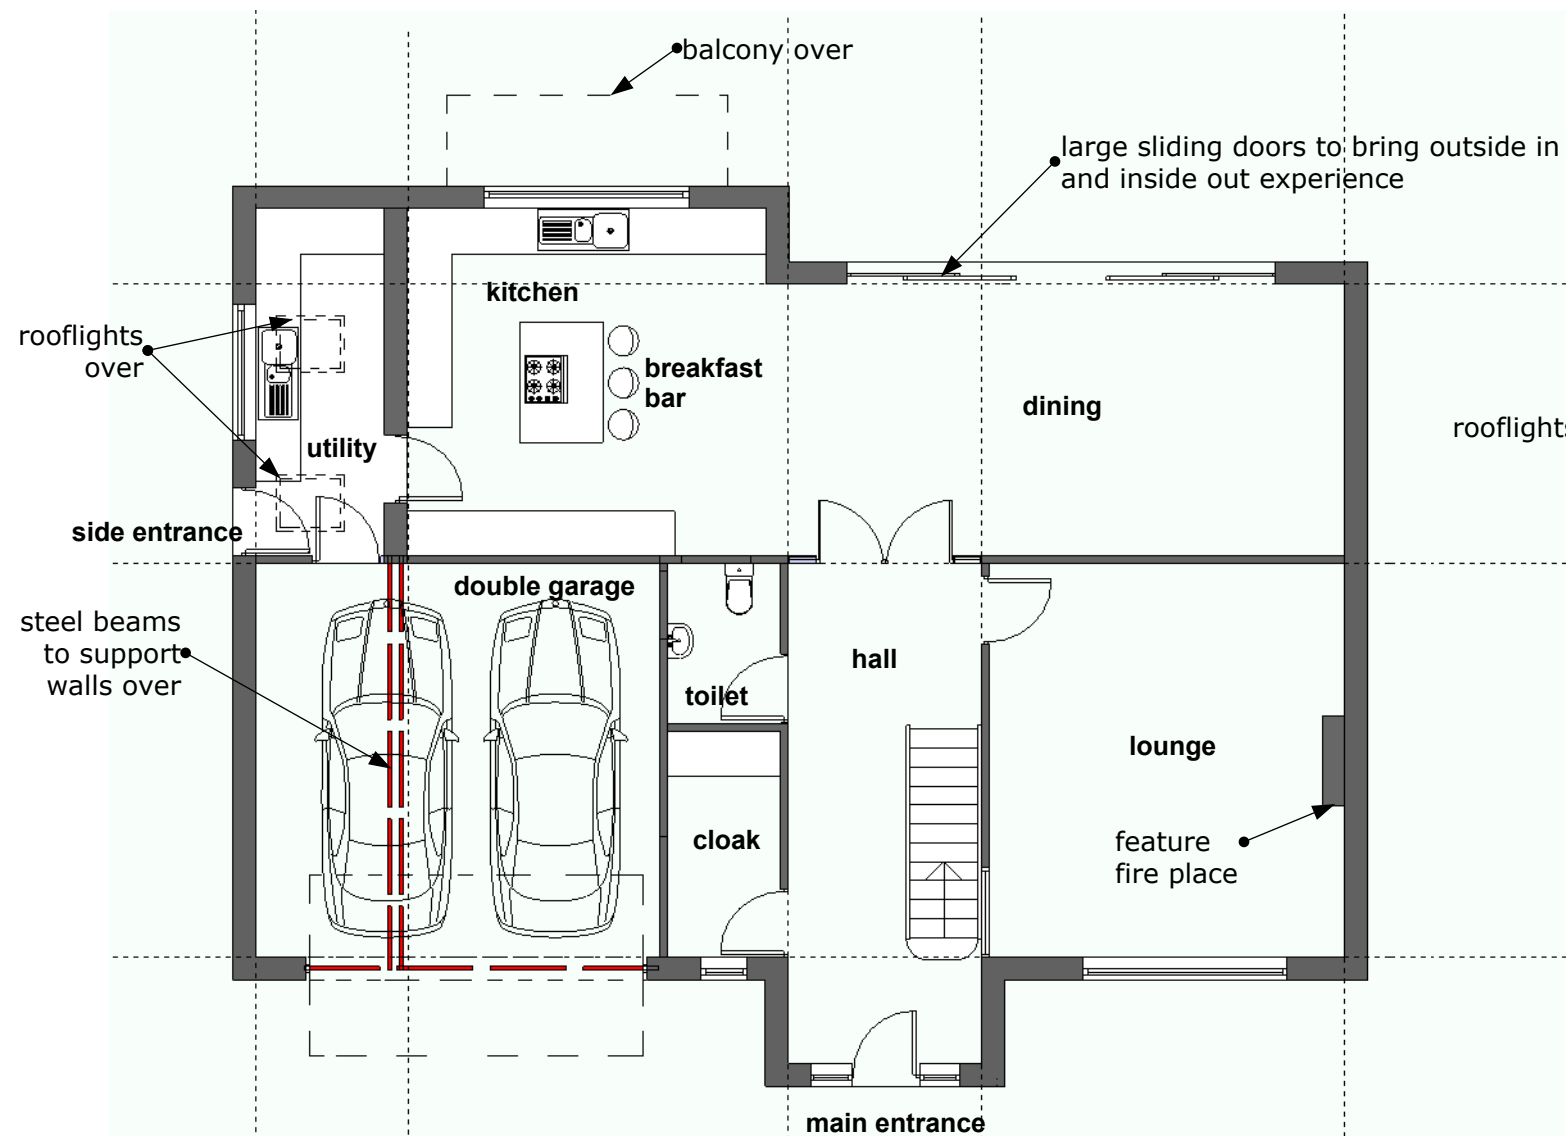

Ground floor as proposed
Plot 2

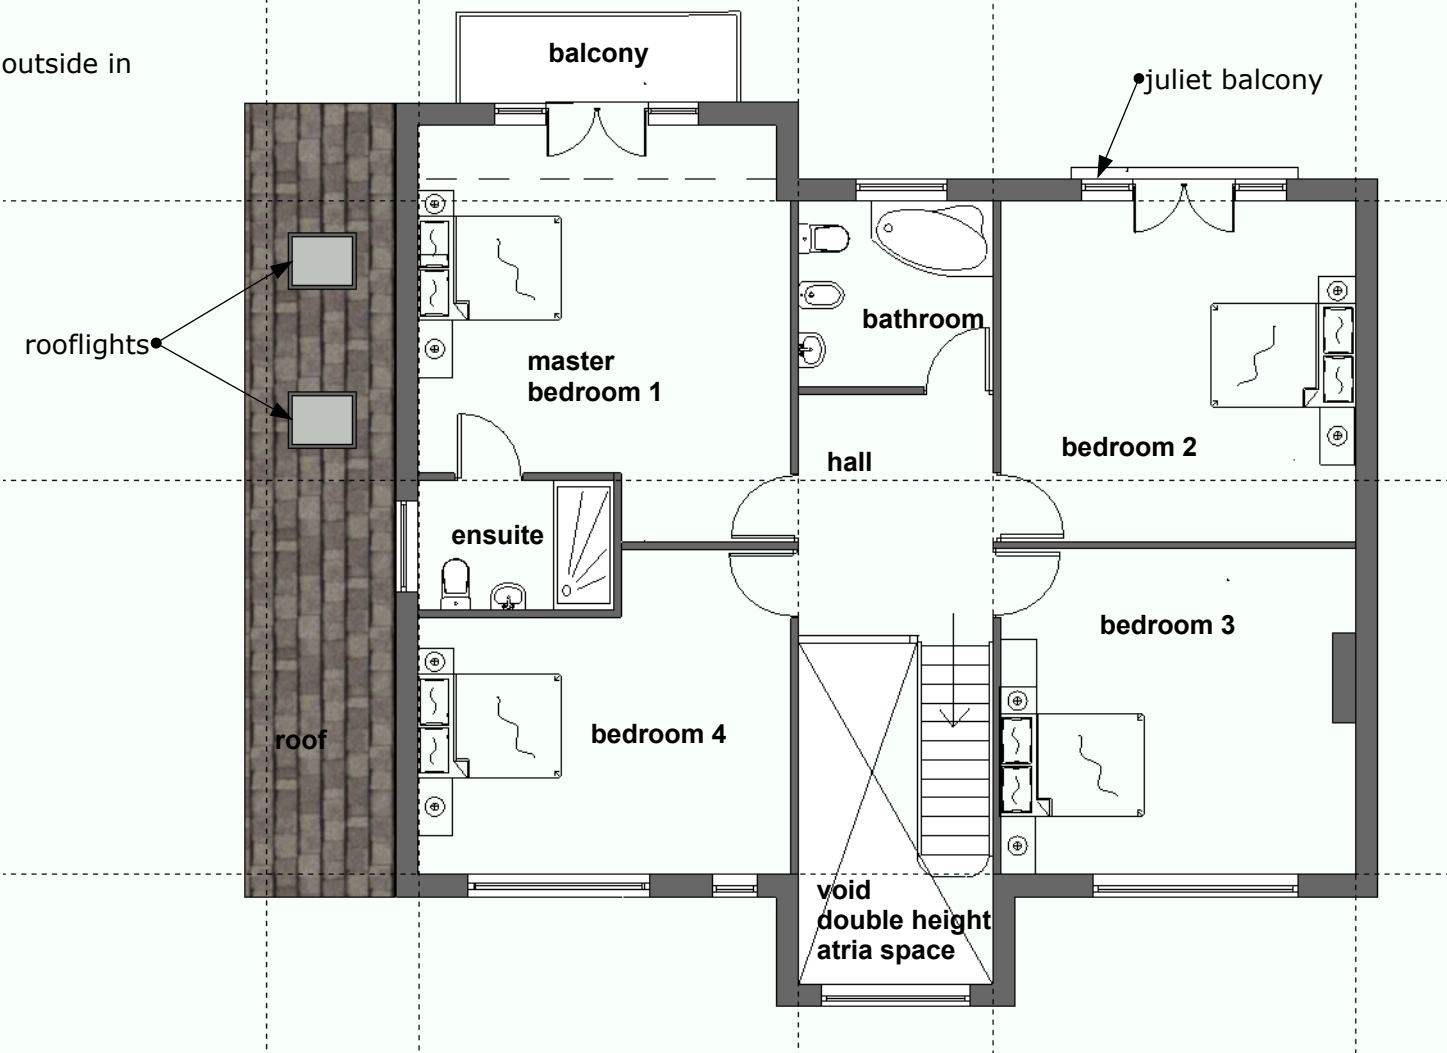

First floor as proposed
Plot 2



Jade3 Architecture Ltd

Jade3 Architecture Ltd, Unit 67, Second Floor Bowers Mill, Branch Road,
Barkisland, Halifax HX4 0AD

Tel. 01422 371400

Cellphone . 07535 740097

www.jade3architecture.co.uk

For Planning

**Demolition of existing building and erection of 2 detached house
at 125 Slaithwaite Road
Meltham**

Project No.
**2016
Enquiry 20**

Project Title
**Proposed floor plans
Plot 2**

Drawn By

Reviewed By
MC

Scale
**1:100@
A3 size**

Date
8/6/2016

Drawn No.
112

Reviewed Title

Revision

Important Notice
Do not scale off this drawing. Critical dimensions should be checked on site prior to works commencing. Dimensional conflicts should be brought to the company's attention as soon as they become apparent. Failure to do so could render the contractor liable for subsequent losses. Copyright in this drawing and any work executed from this drawing remains the property of Jade3 Architecture Ltd.

© Copyright Jade3 Architecture Ltd.