
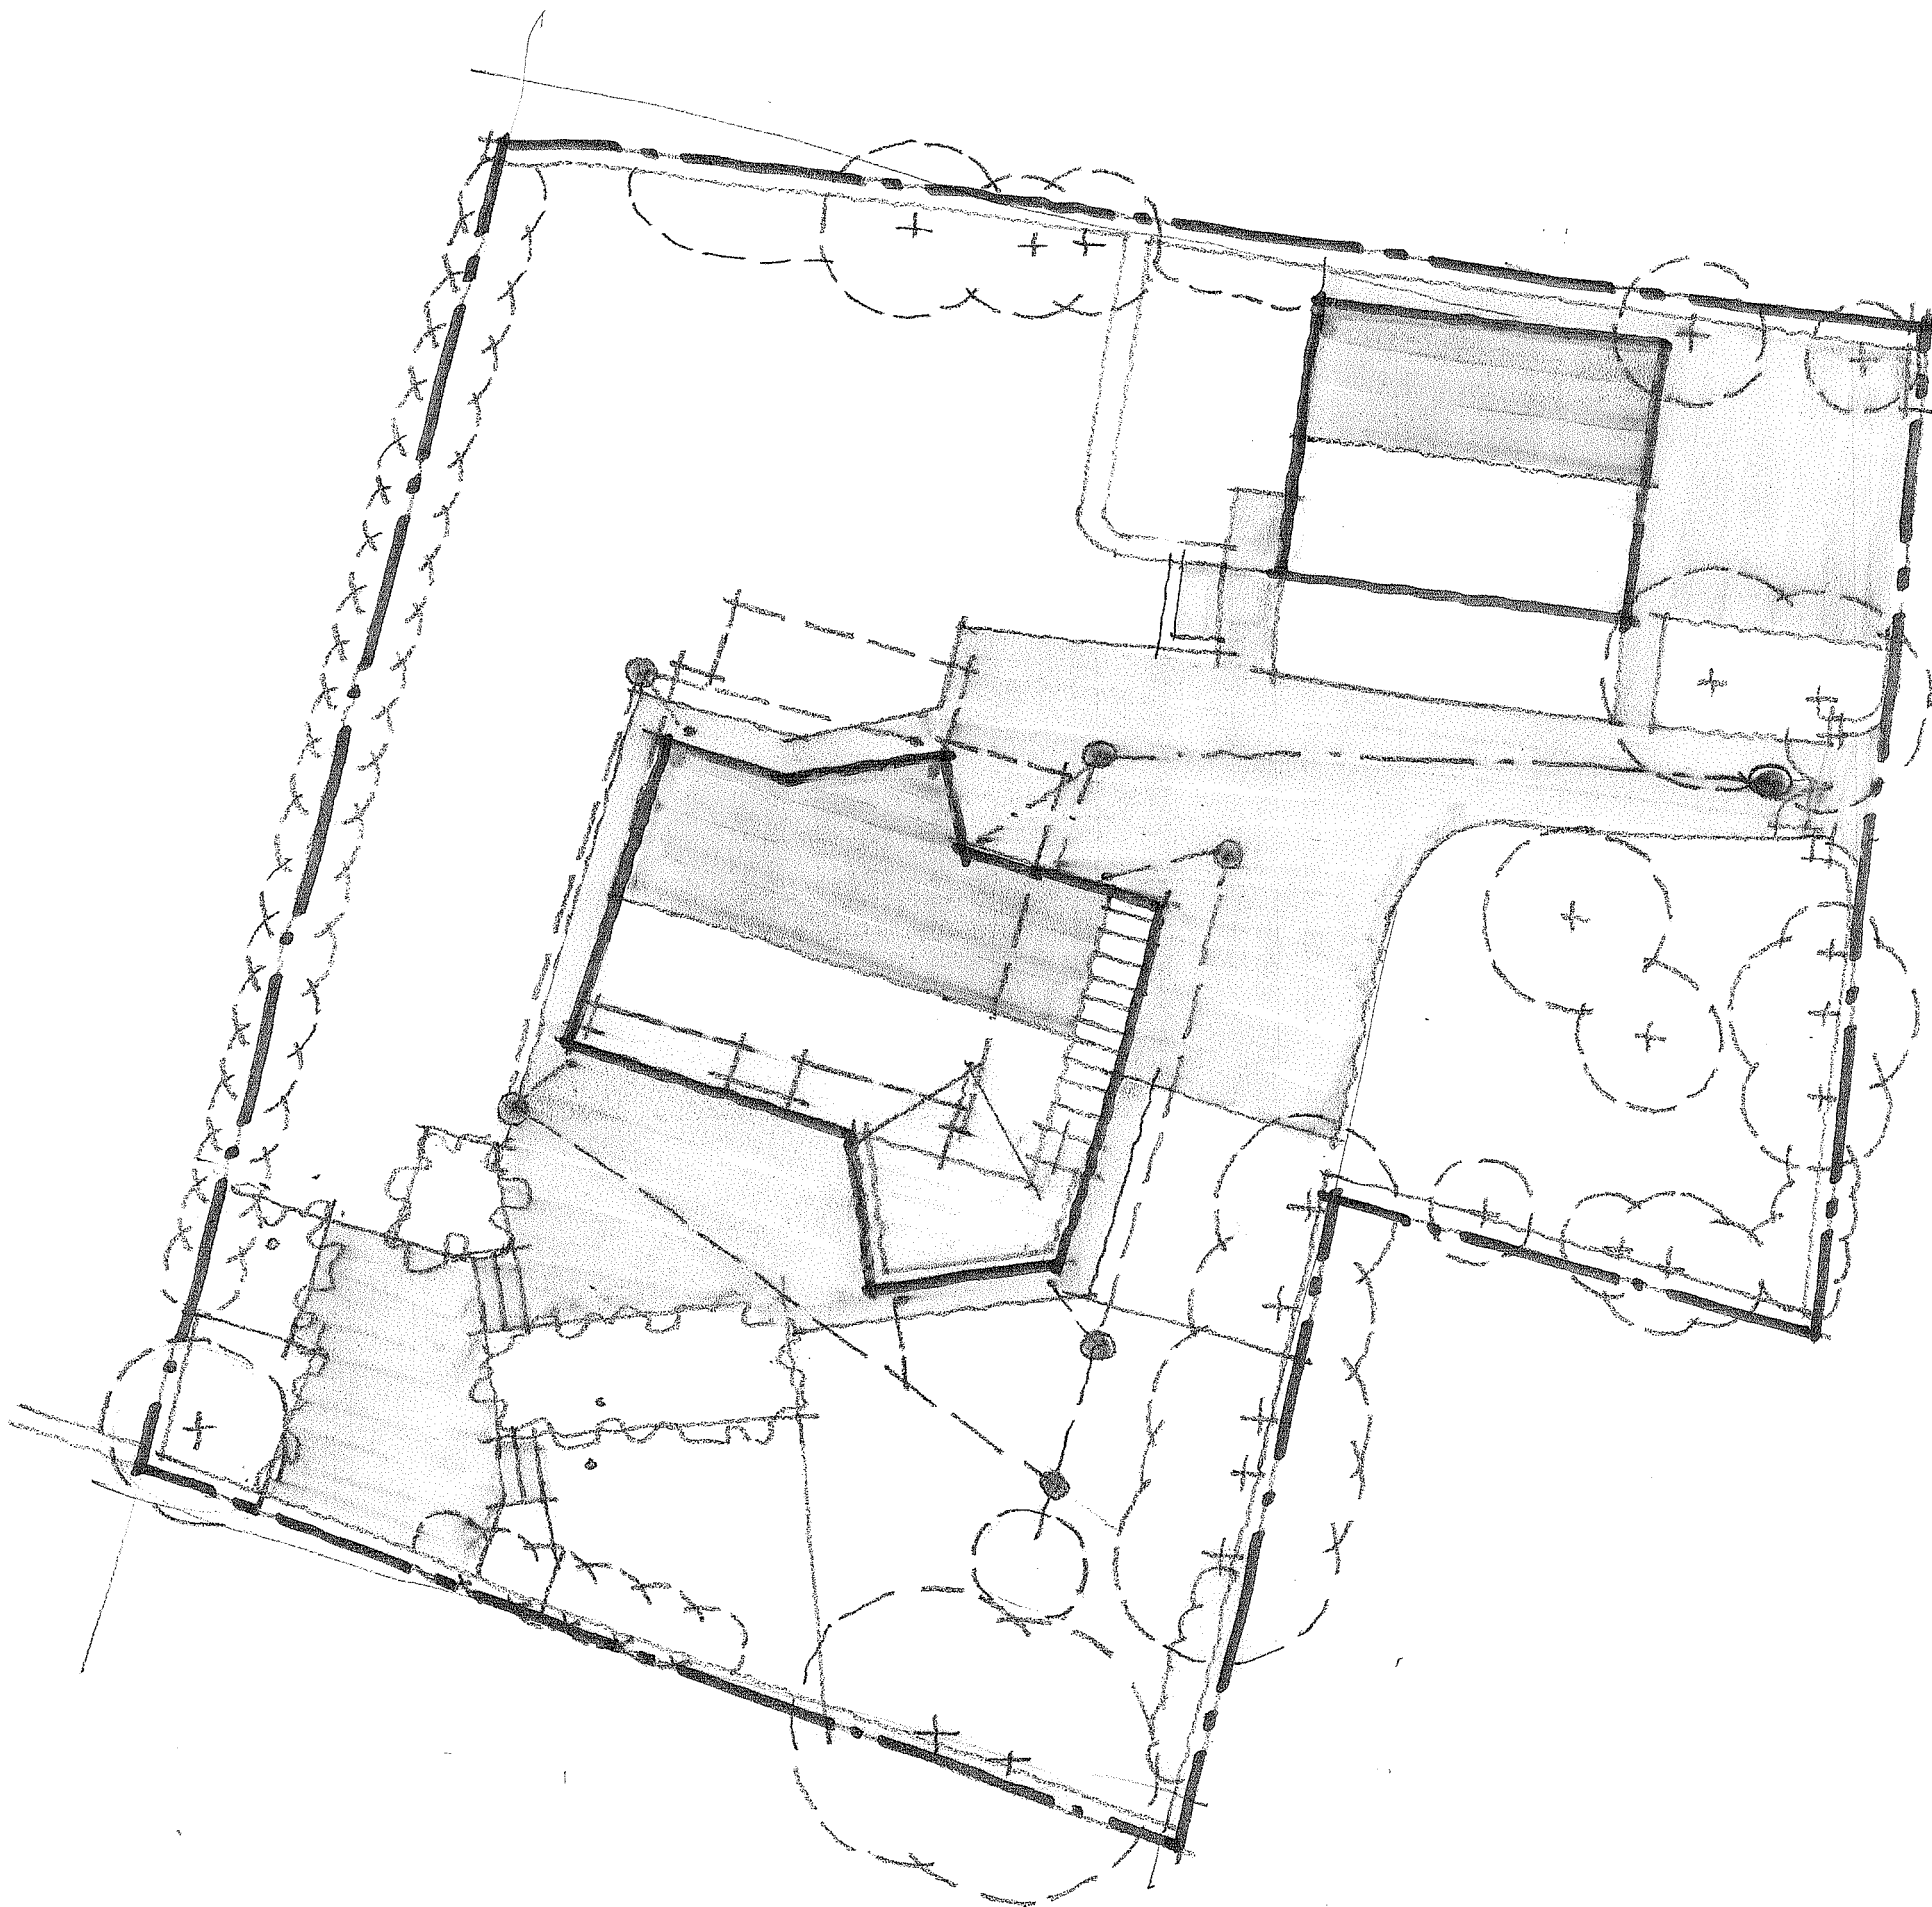


 

CLIENT MR & MRS M FAIRBROTHER			DRAWING TITLE SITE PLAN - PROPOSED			
PROJECT 3 SHELLEY WOODHOUSE LANE, SHELLEY	JOB NO 3878	DRG NO 04	REV -	SCALE @ A3 1:200	DATE 13 05 16	

This drawing is the property and copyright of WHP Residential Ltd, Shepley, Huddersfield, Tel. 01484 602377, Fax. 01484 602723, Email. enquiries@waltonhorsfall.co.uk and must not be amended or reproduced without written consent. Use only figured dimensions, do not scale, and report any anomalies.