



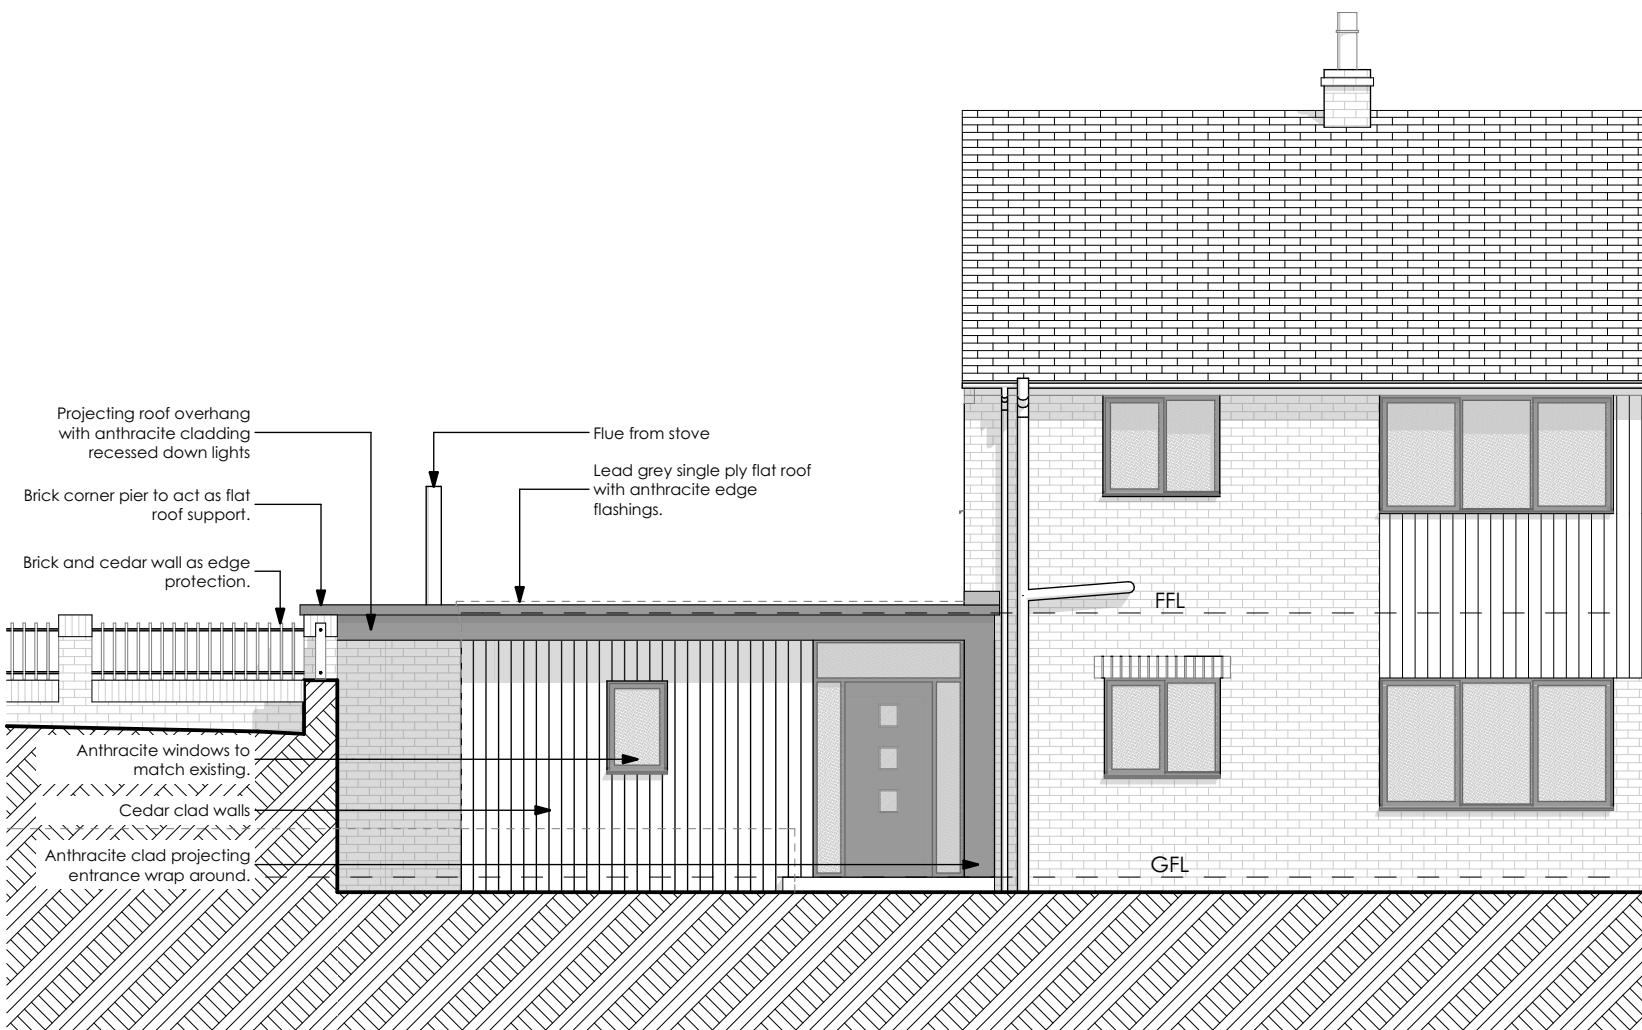


Front Elevation

1:75

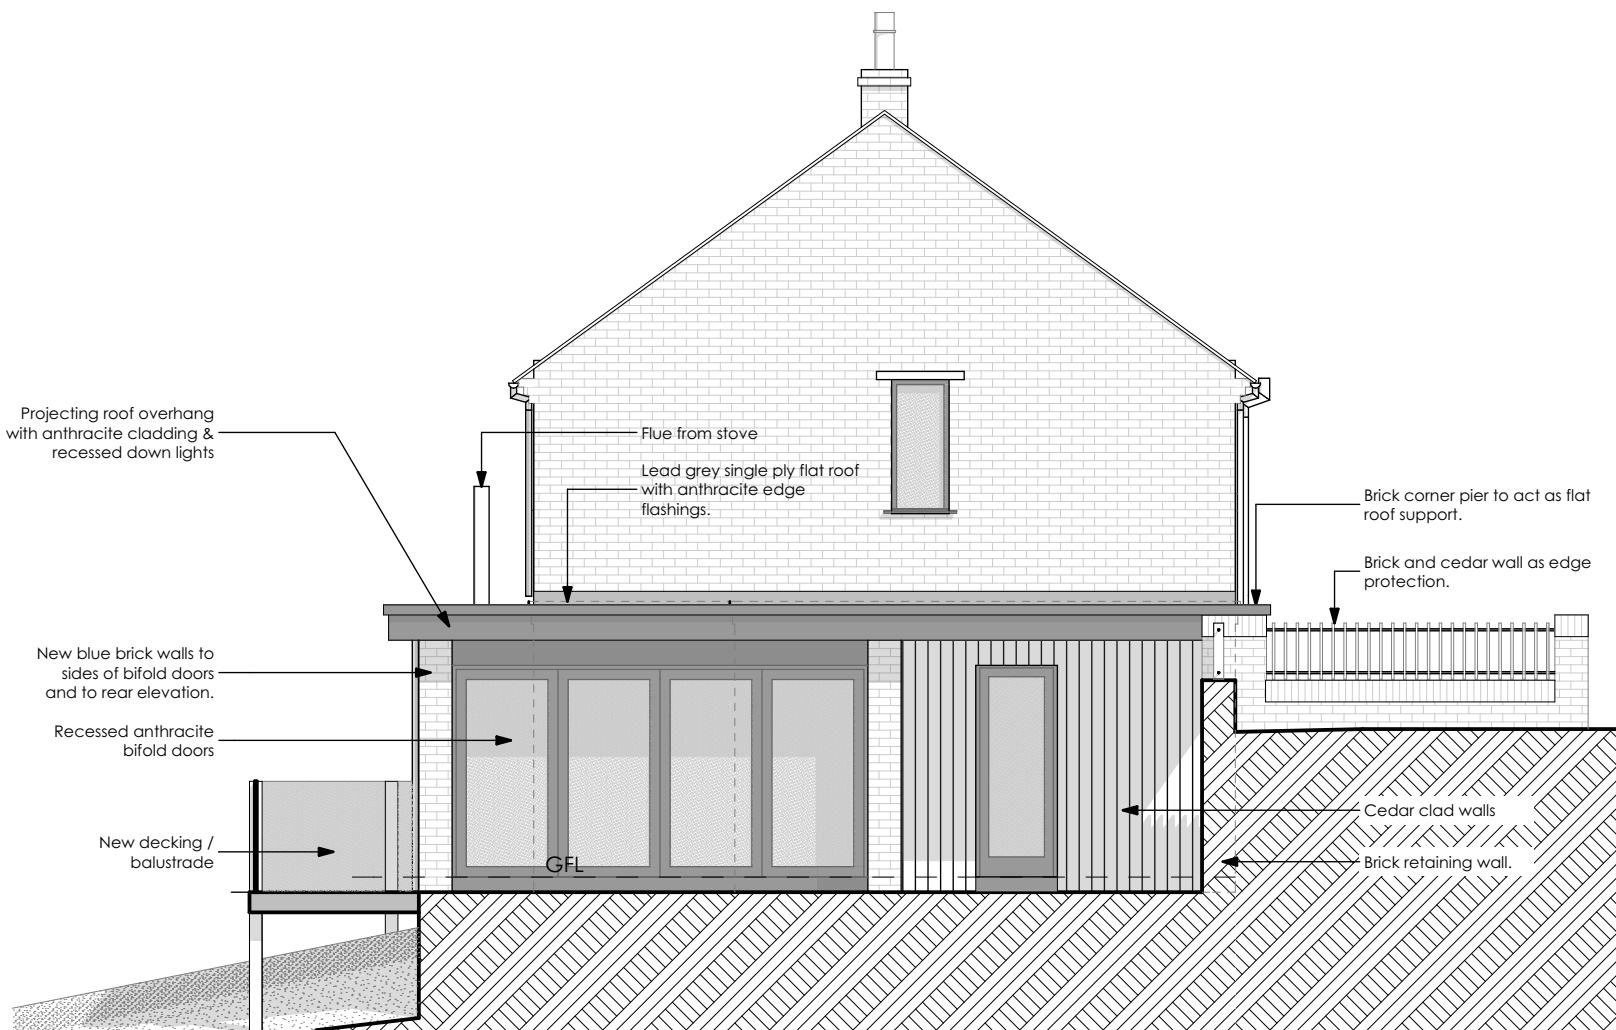


Side Elevation

1:75

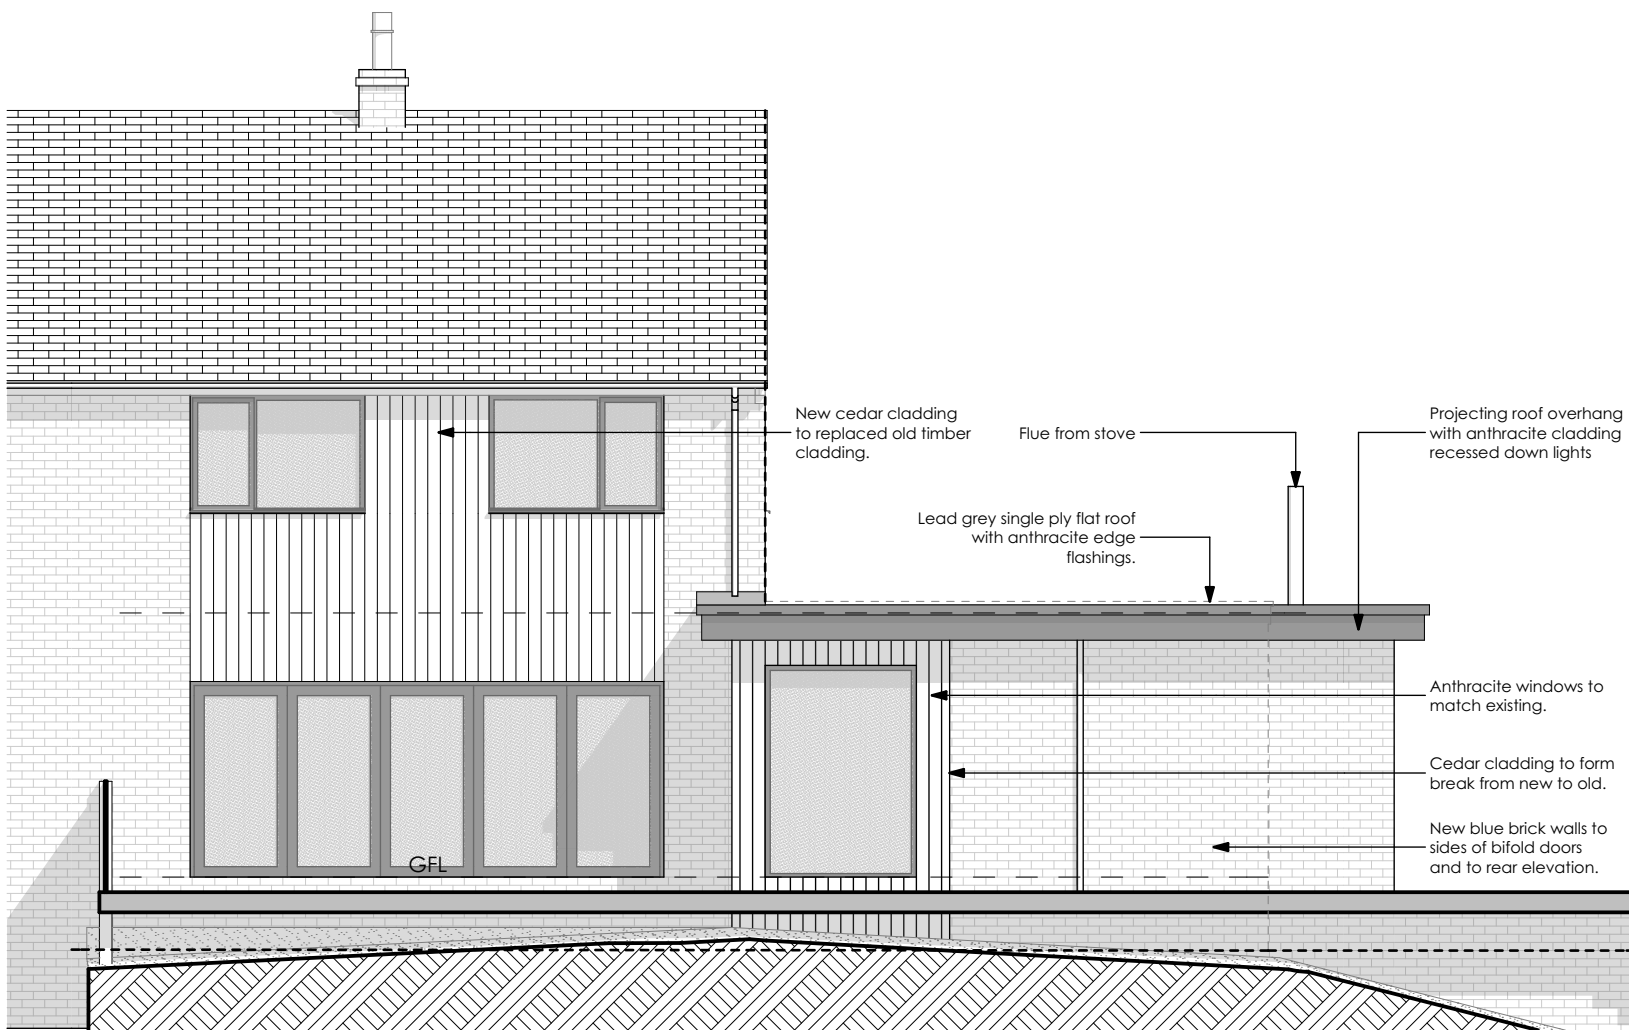


Rear Elevation

1:75

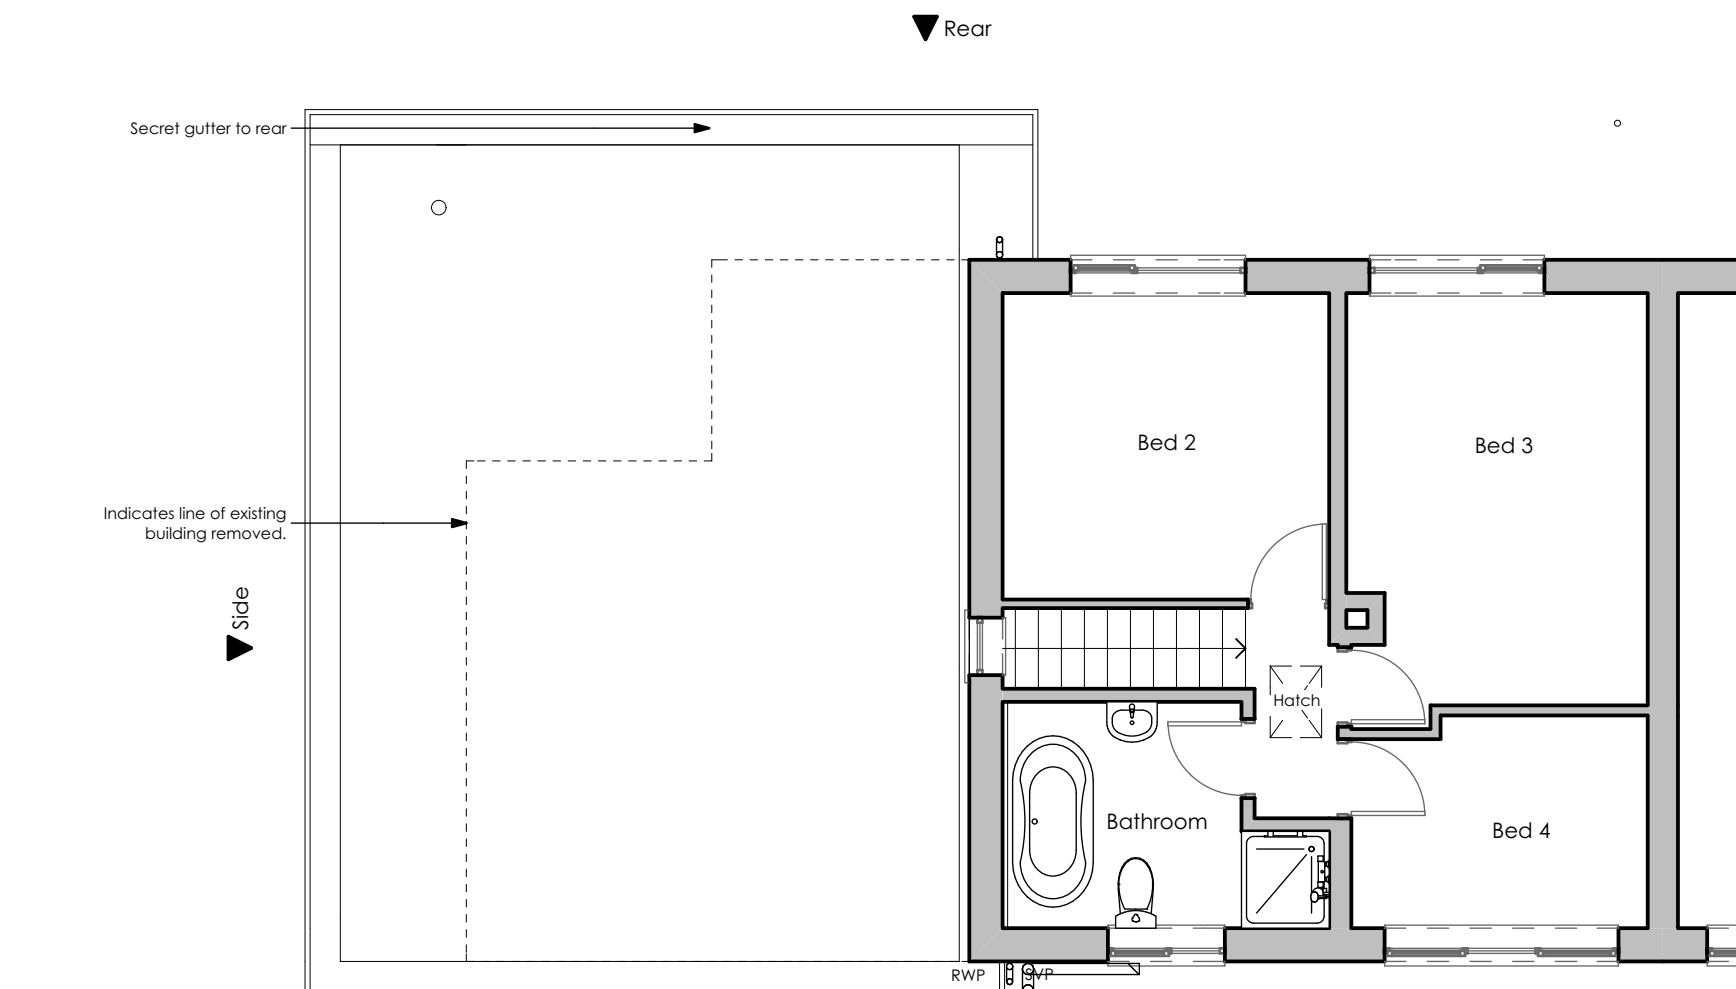


First Floor Plan

1:75

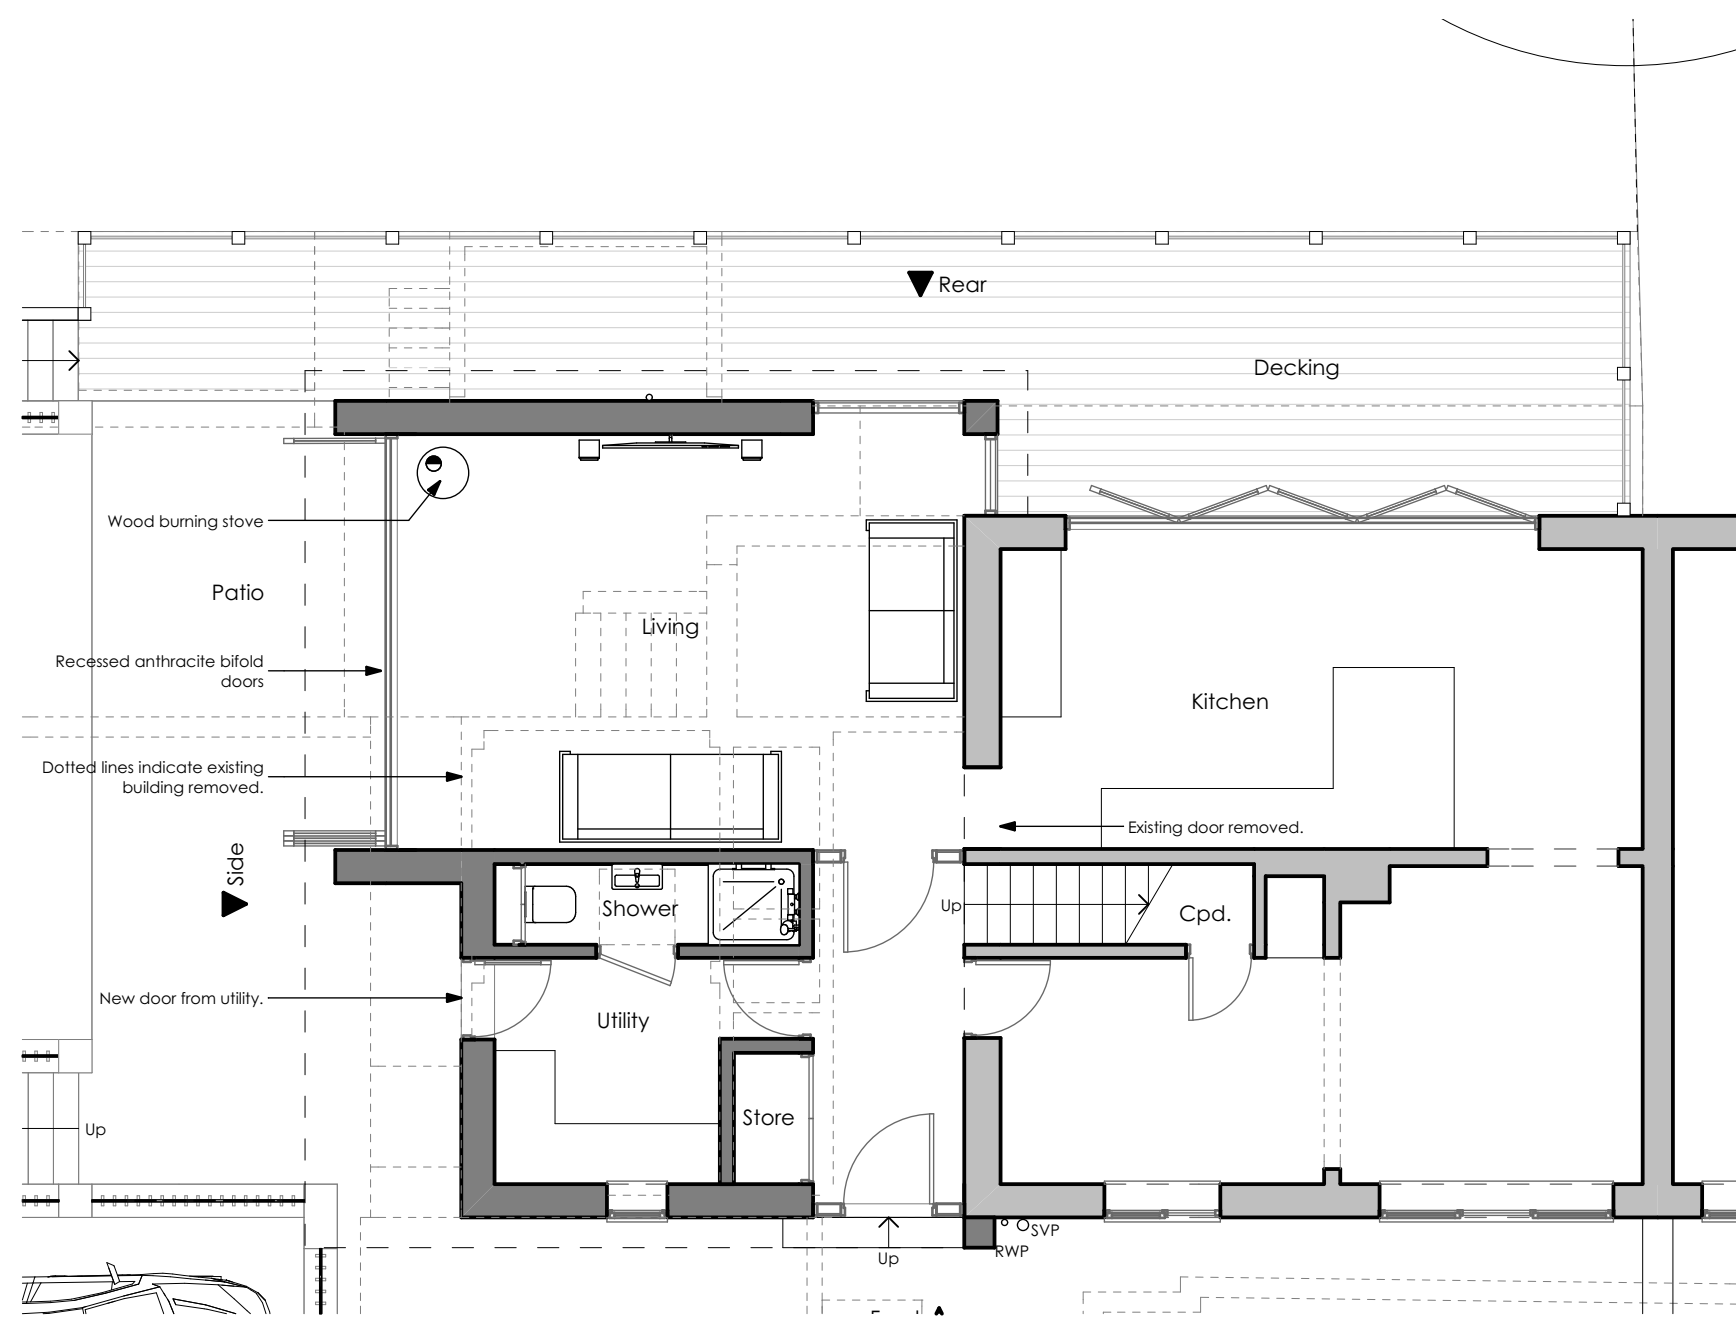


Ground Floor Plan

1:75

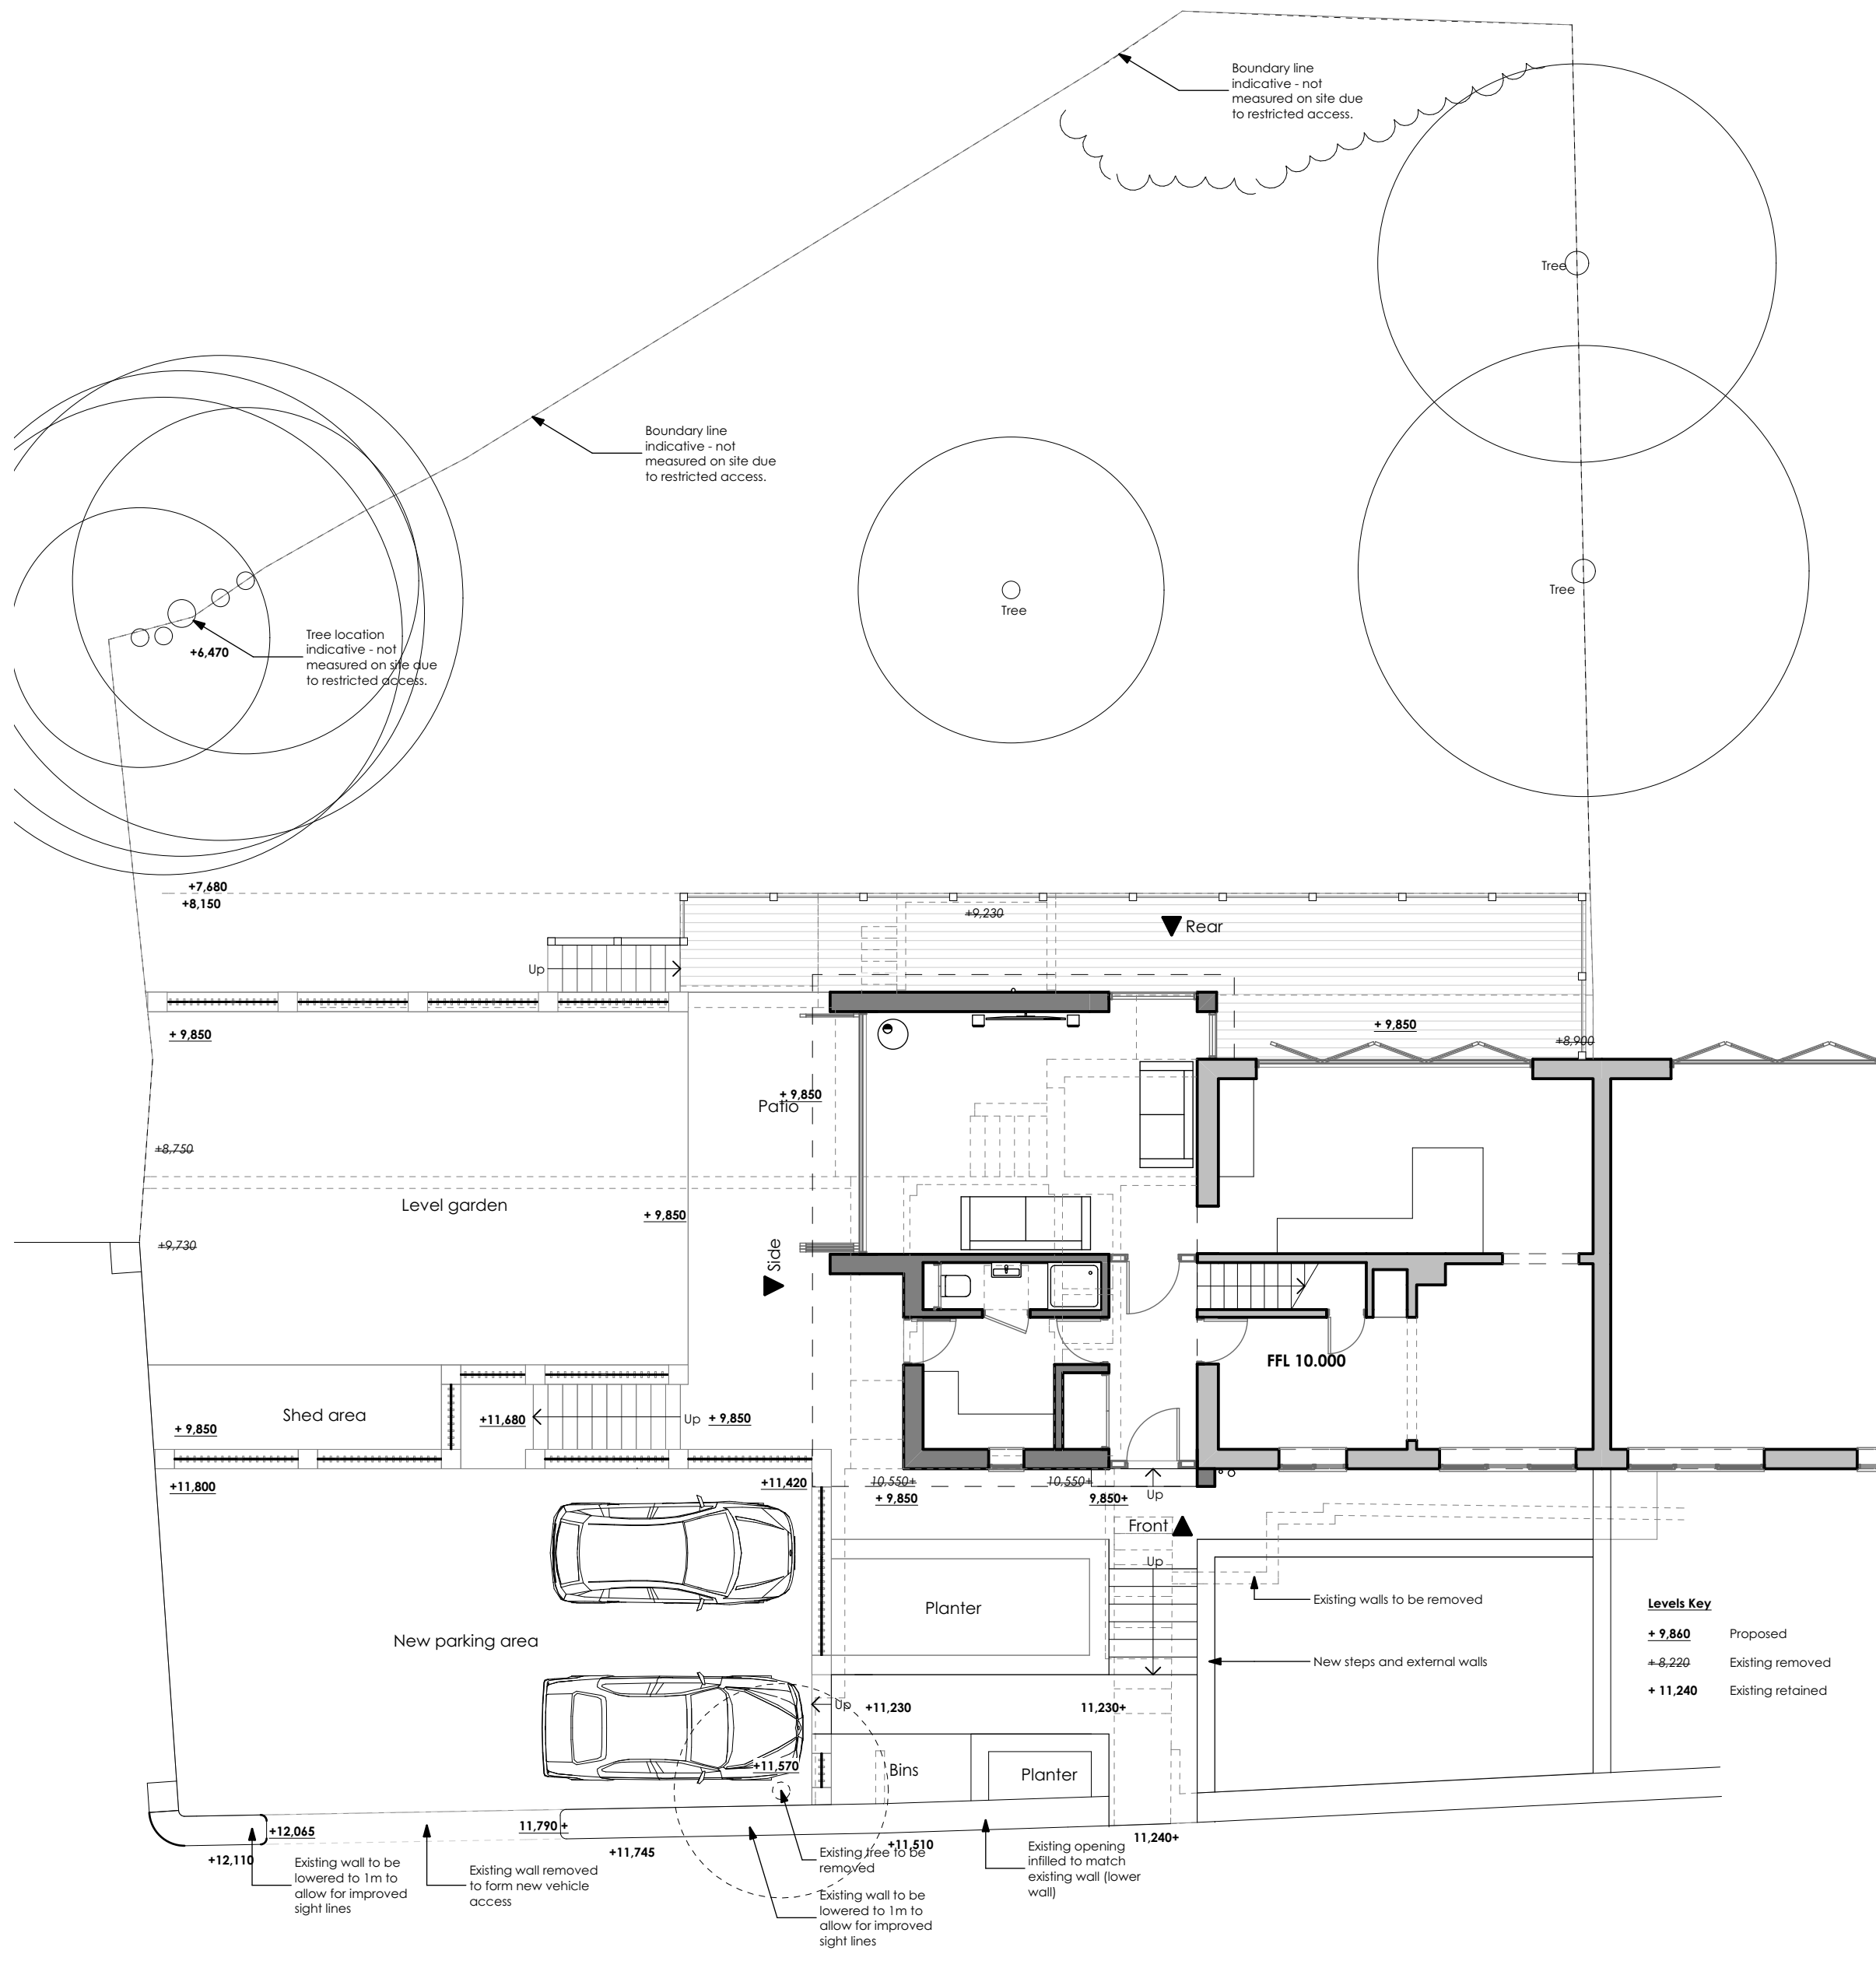

Proposed Site Plan


1:100

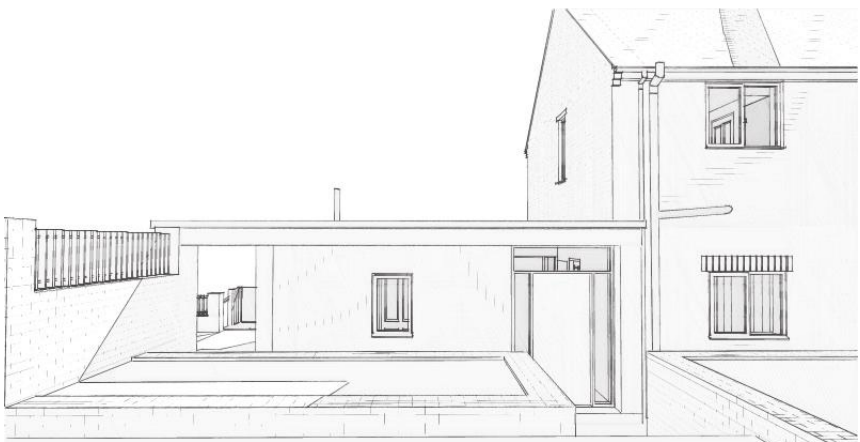

Front



Rear 1

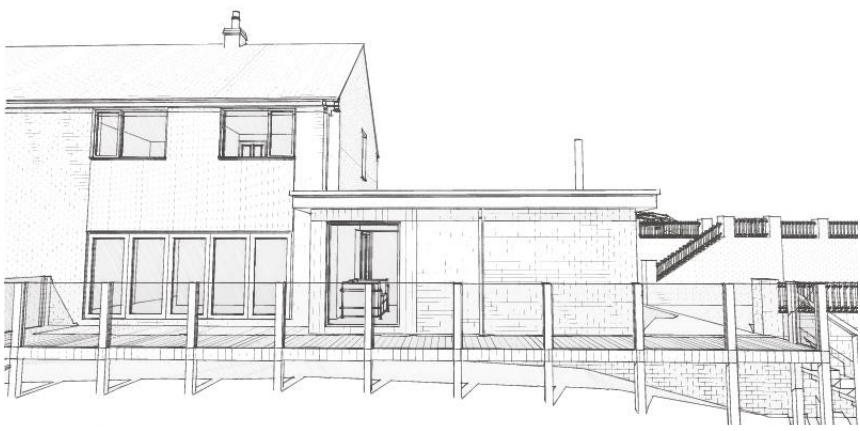

Rear 2

Revision	Description	Issued	Checked	Date
Client: Mr & Mrs Fraser				
Project: Proposed extensions 4 Hollin Brigg Lane, Holmbridge.				
Drawing: Scheme As Proposed - Planning				

Drawing Status: Planning				
Date: Jun 16	Scale @ A1: 1:75/100	Drawn by: AB		
Project No: 026	Drawing No: (0-) 03	Revision:		