

KEY:



1. EDGE LIT LED GLASS/ ACRYLIC SHEET WITH ETCHED LETTERS
COLOUR: CLEAR GLASS, COLOURFUL LED.



2. ALUMINIUM LED CHANNEL
COLOUR: DARK GREY




3. SLIM LED LETTER ON CLI GLASS SHEET WITH LED PERIMETER TAPE IN ALUN CHANNEL. LED COLOUR:




4. LED PIXEL LIGHTS FIXED U/S OF CANOPY
COLOUR: WARM WHITE.


Notes	Rev	Description	Date	By
	A	Alterations following Historic England design review	09.11.16	IK
	B	Canopy deleted, new shopfront and signage shown	30.11.16	IK

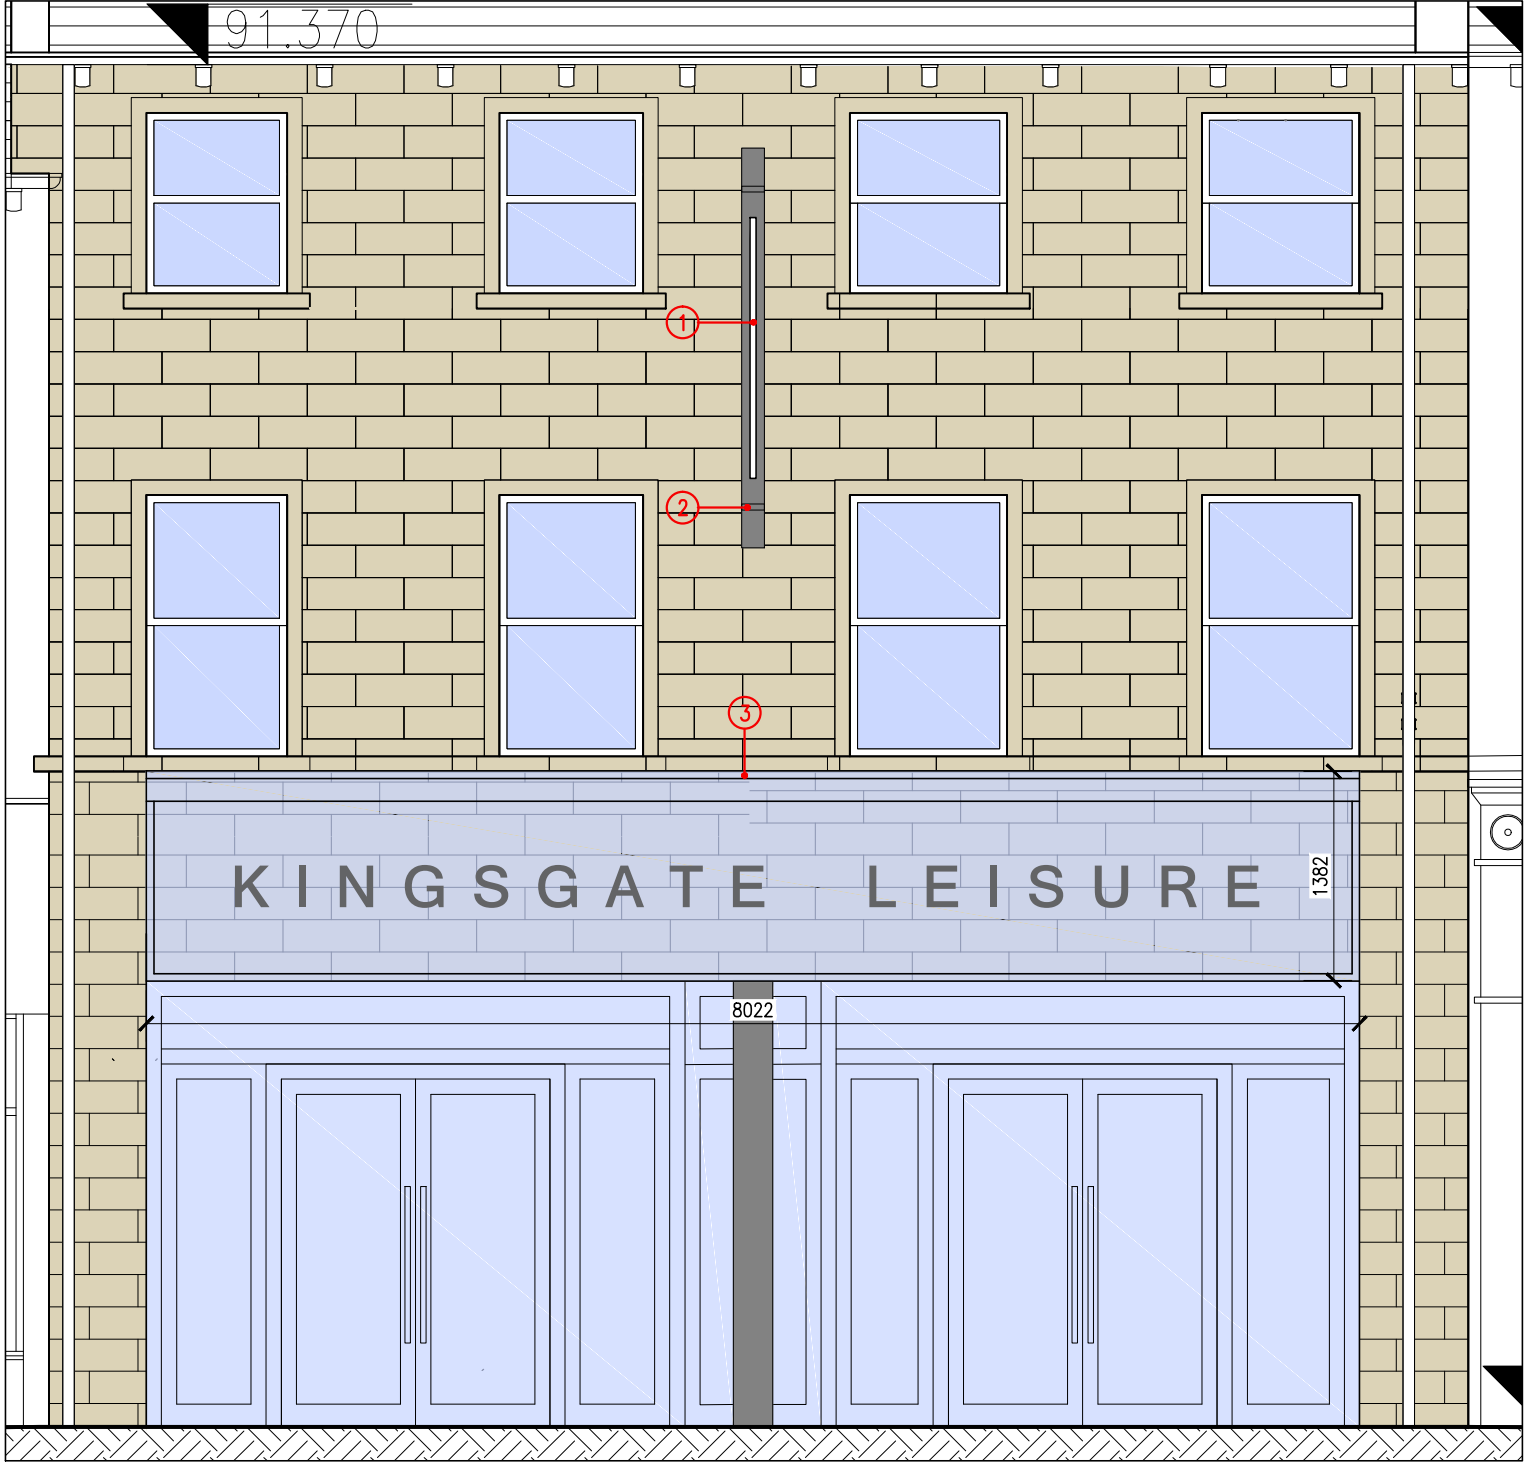

1. FRONT ELEVATION

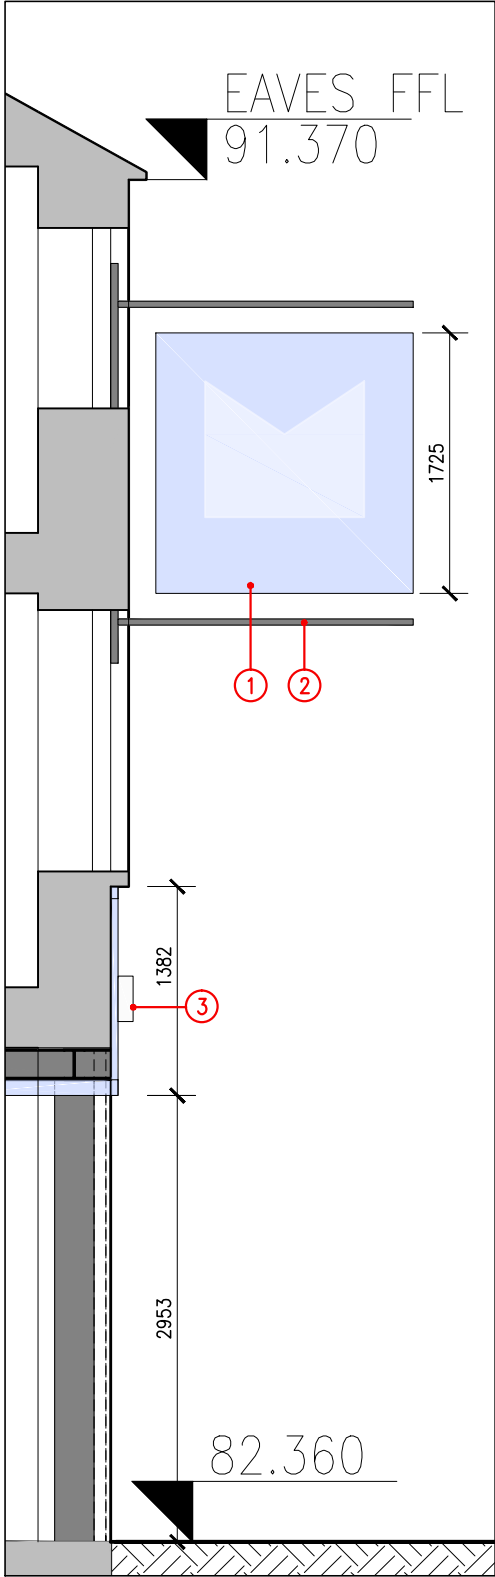

2. SIDE ELEVATION

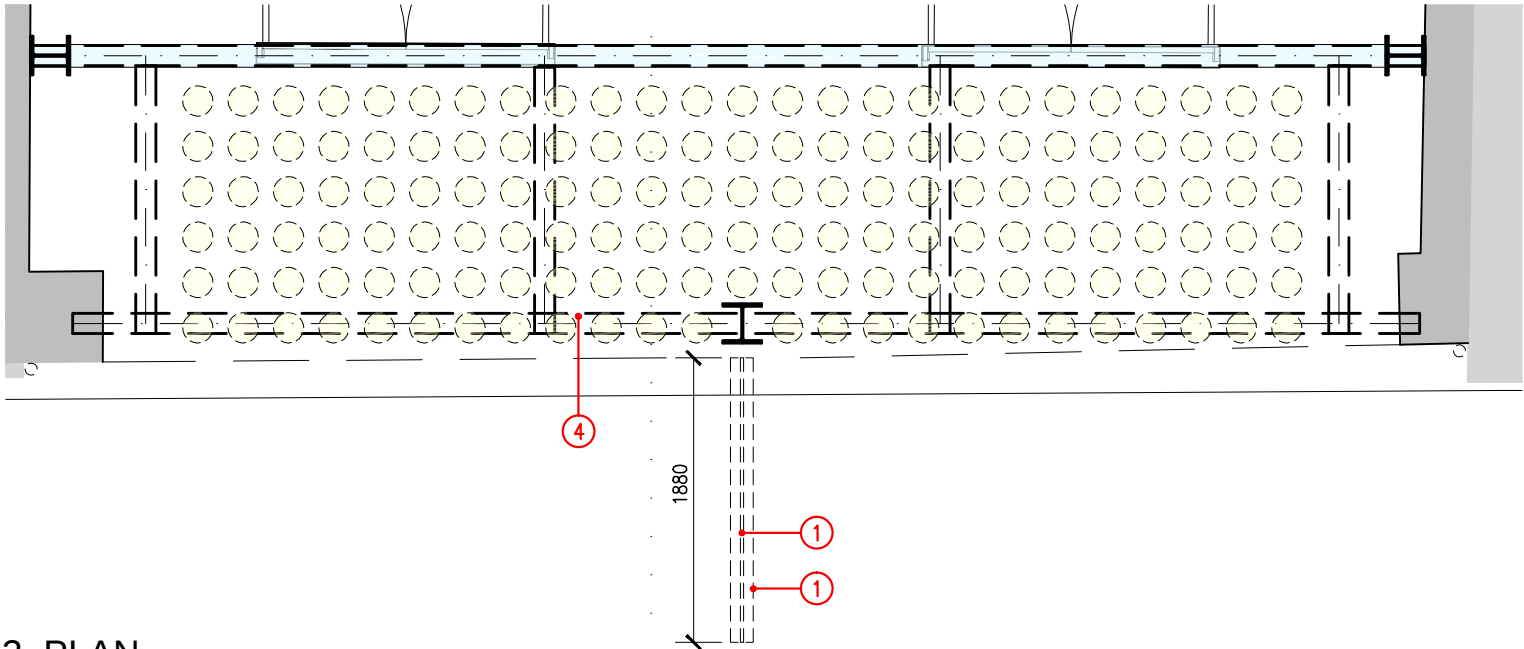

3. PLAN

This drawing is copyright. All dimensions and details are to be verified on site. Any discrepancies are to be notified to the Architect prior to work commencing. Do not scale from drawings.

Content	PROPOSED CANOPY		
Client	WD KINGSGATE LTD		
Project	KINGSGATE LEISURE		
Date	MAY 2016	Drawing Scale	1:25@ A1, 1:50@A3
Paper size	A1	Drawn by	HB
Project Code	756F	Drawing No.	PL-16
		Revision	B

covellmatthews
ARCHITECTS
6 Manor Place, Edinburgh, EH3 7DD
edinburgh@covellmatthews.co.uk
www.covellmatthews.co.uk
t:0131 226 3366

PLANNING