

Revision G: (07/12/2016)
Revision following planning comments.

Revision F: (09/09/2016)
Revision following planning comments.

Revision E: (30/08/2016)
Revision following planning comments.

Revision D: (04/08/2016)
Revision following planning comments.

Revision C: (20/05/2016)
Revision to include dimensions.

Revision B: (27/04/2016)
Revision following clients comments.

Revision A: (04/12/2015)
Revision following clients comments.



Client
Mr Steven Newton

Job
Poplar Farm
Briestfield Road
Dewsbury
WF12 0PA

Drawing Title
Site Plan

Sheet Size/Scale 1:500 @ A3


Drawn By Amylzzard

Date 06/11/15


Drawing Status For planning purpose only

Drawing No. 1541_09_G

Site Plan
Scale 1:500

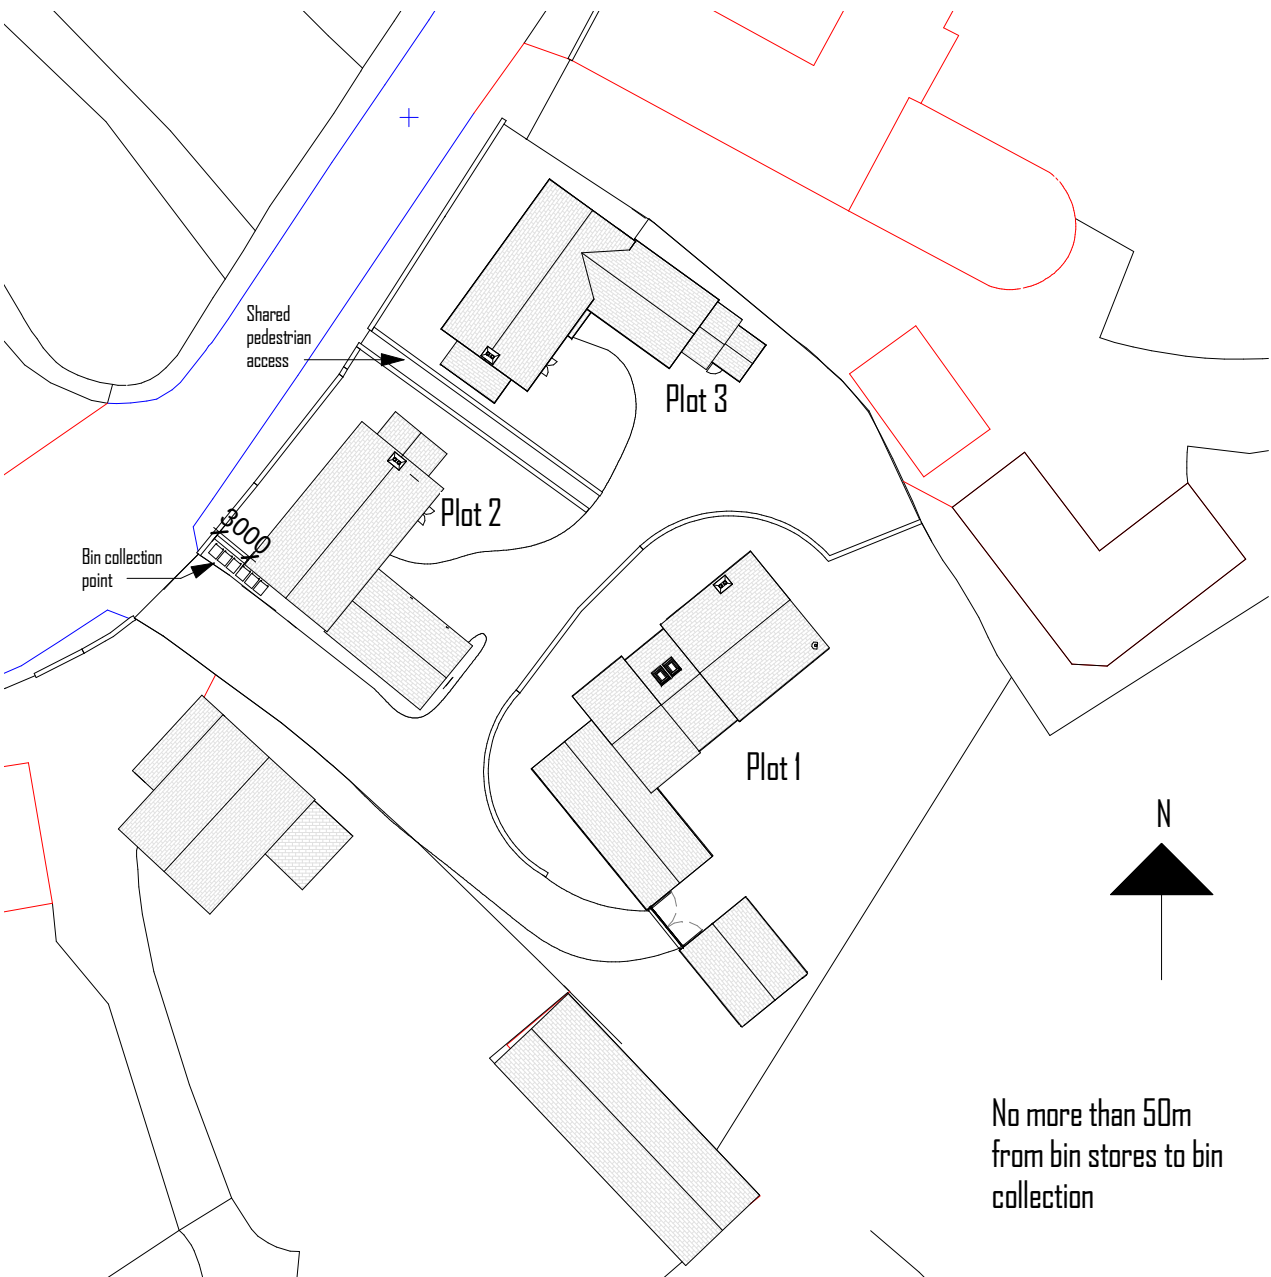

Location Plan
Scale 1:250

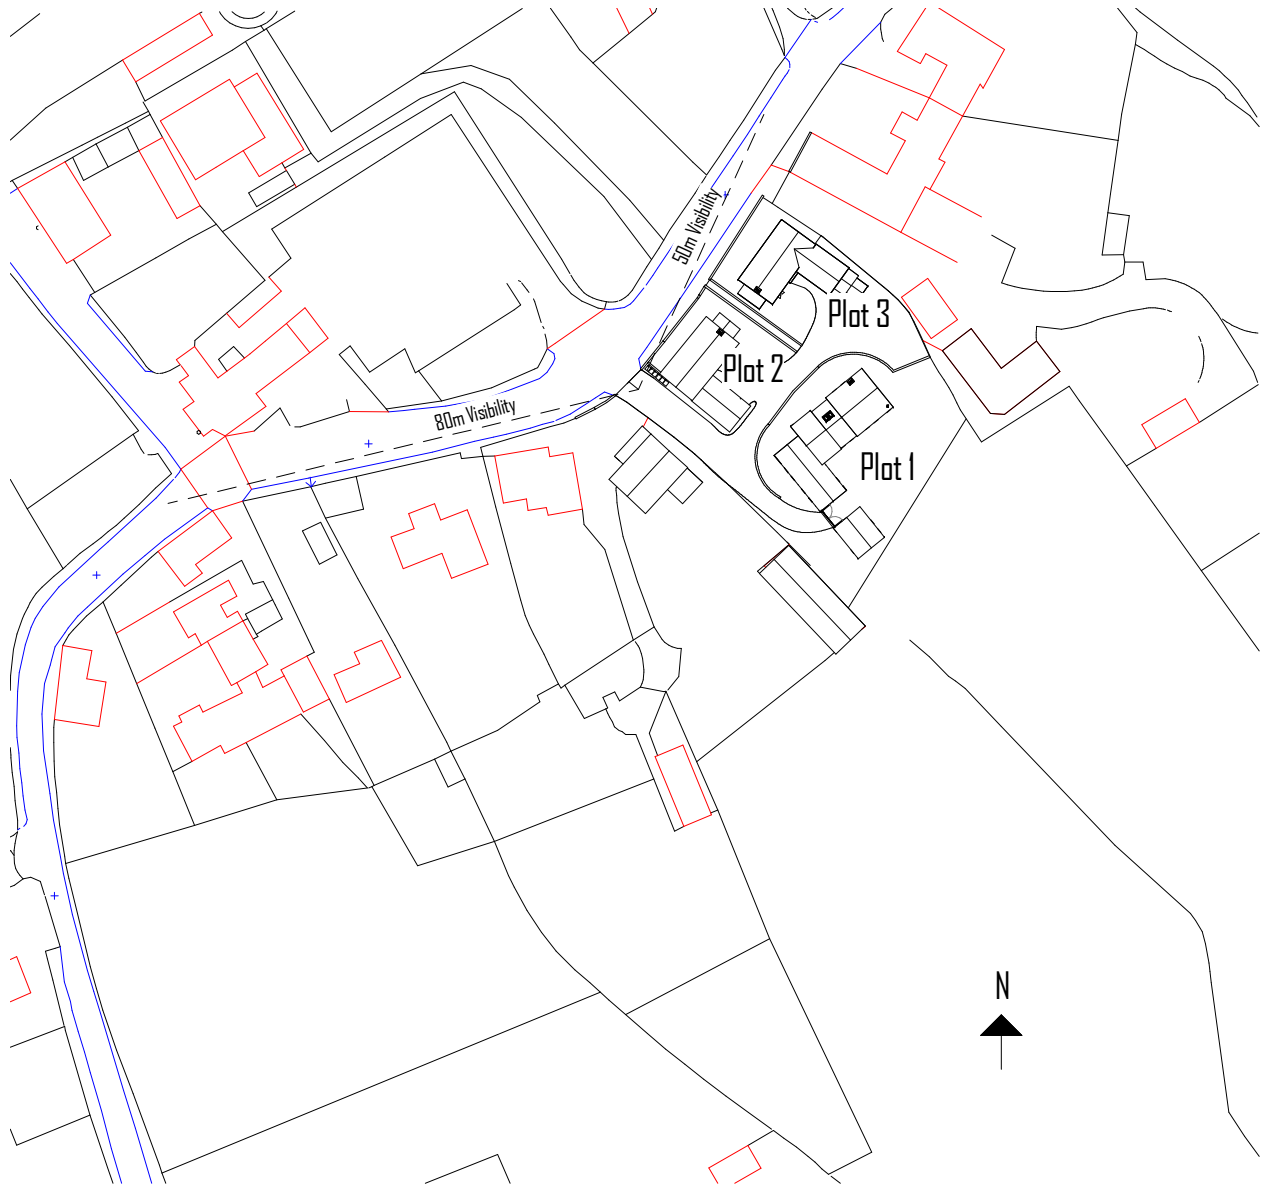

- NHBS Kent bat & bird boxes to be located under eaves of every house and suitable bird nesting/roosting habitats.
A minimum of:
- 4 bat boxes fitted integral to suitable elevations of the new build.
 - The inclusion of 4 woodcrete sparrow terraces located on a suitable (northern aspect) elevation of the new buildings.