


Copyright. This drawing and design and all the information contained therein is the sole copy right of G9 Design. and reproduction in any form is forbidden unless permission is obtained in writing.

All dimensions to be checked on site.
No dimensions to be scaled from this drawing. All Contractors must visit site and be responsible for taking and checking all dimensions relative to this work. The Architect must be advises of any discrepancies in writing.

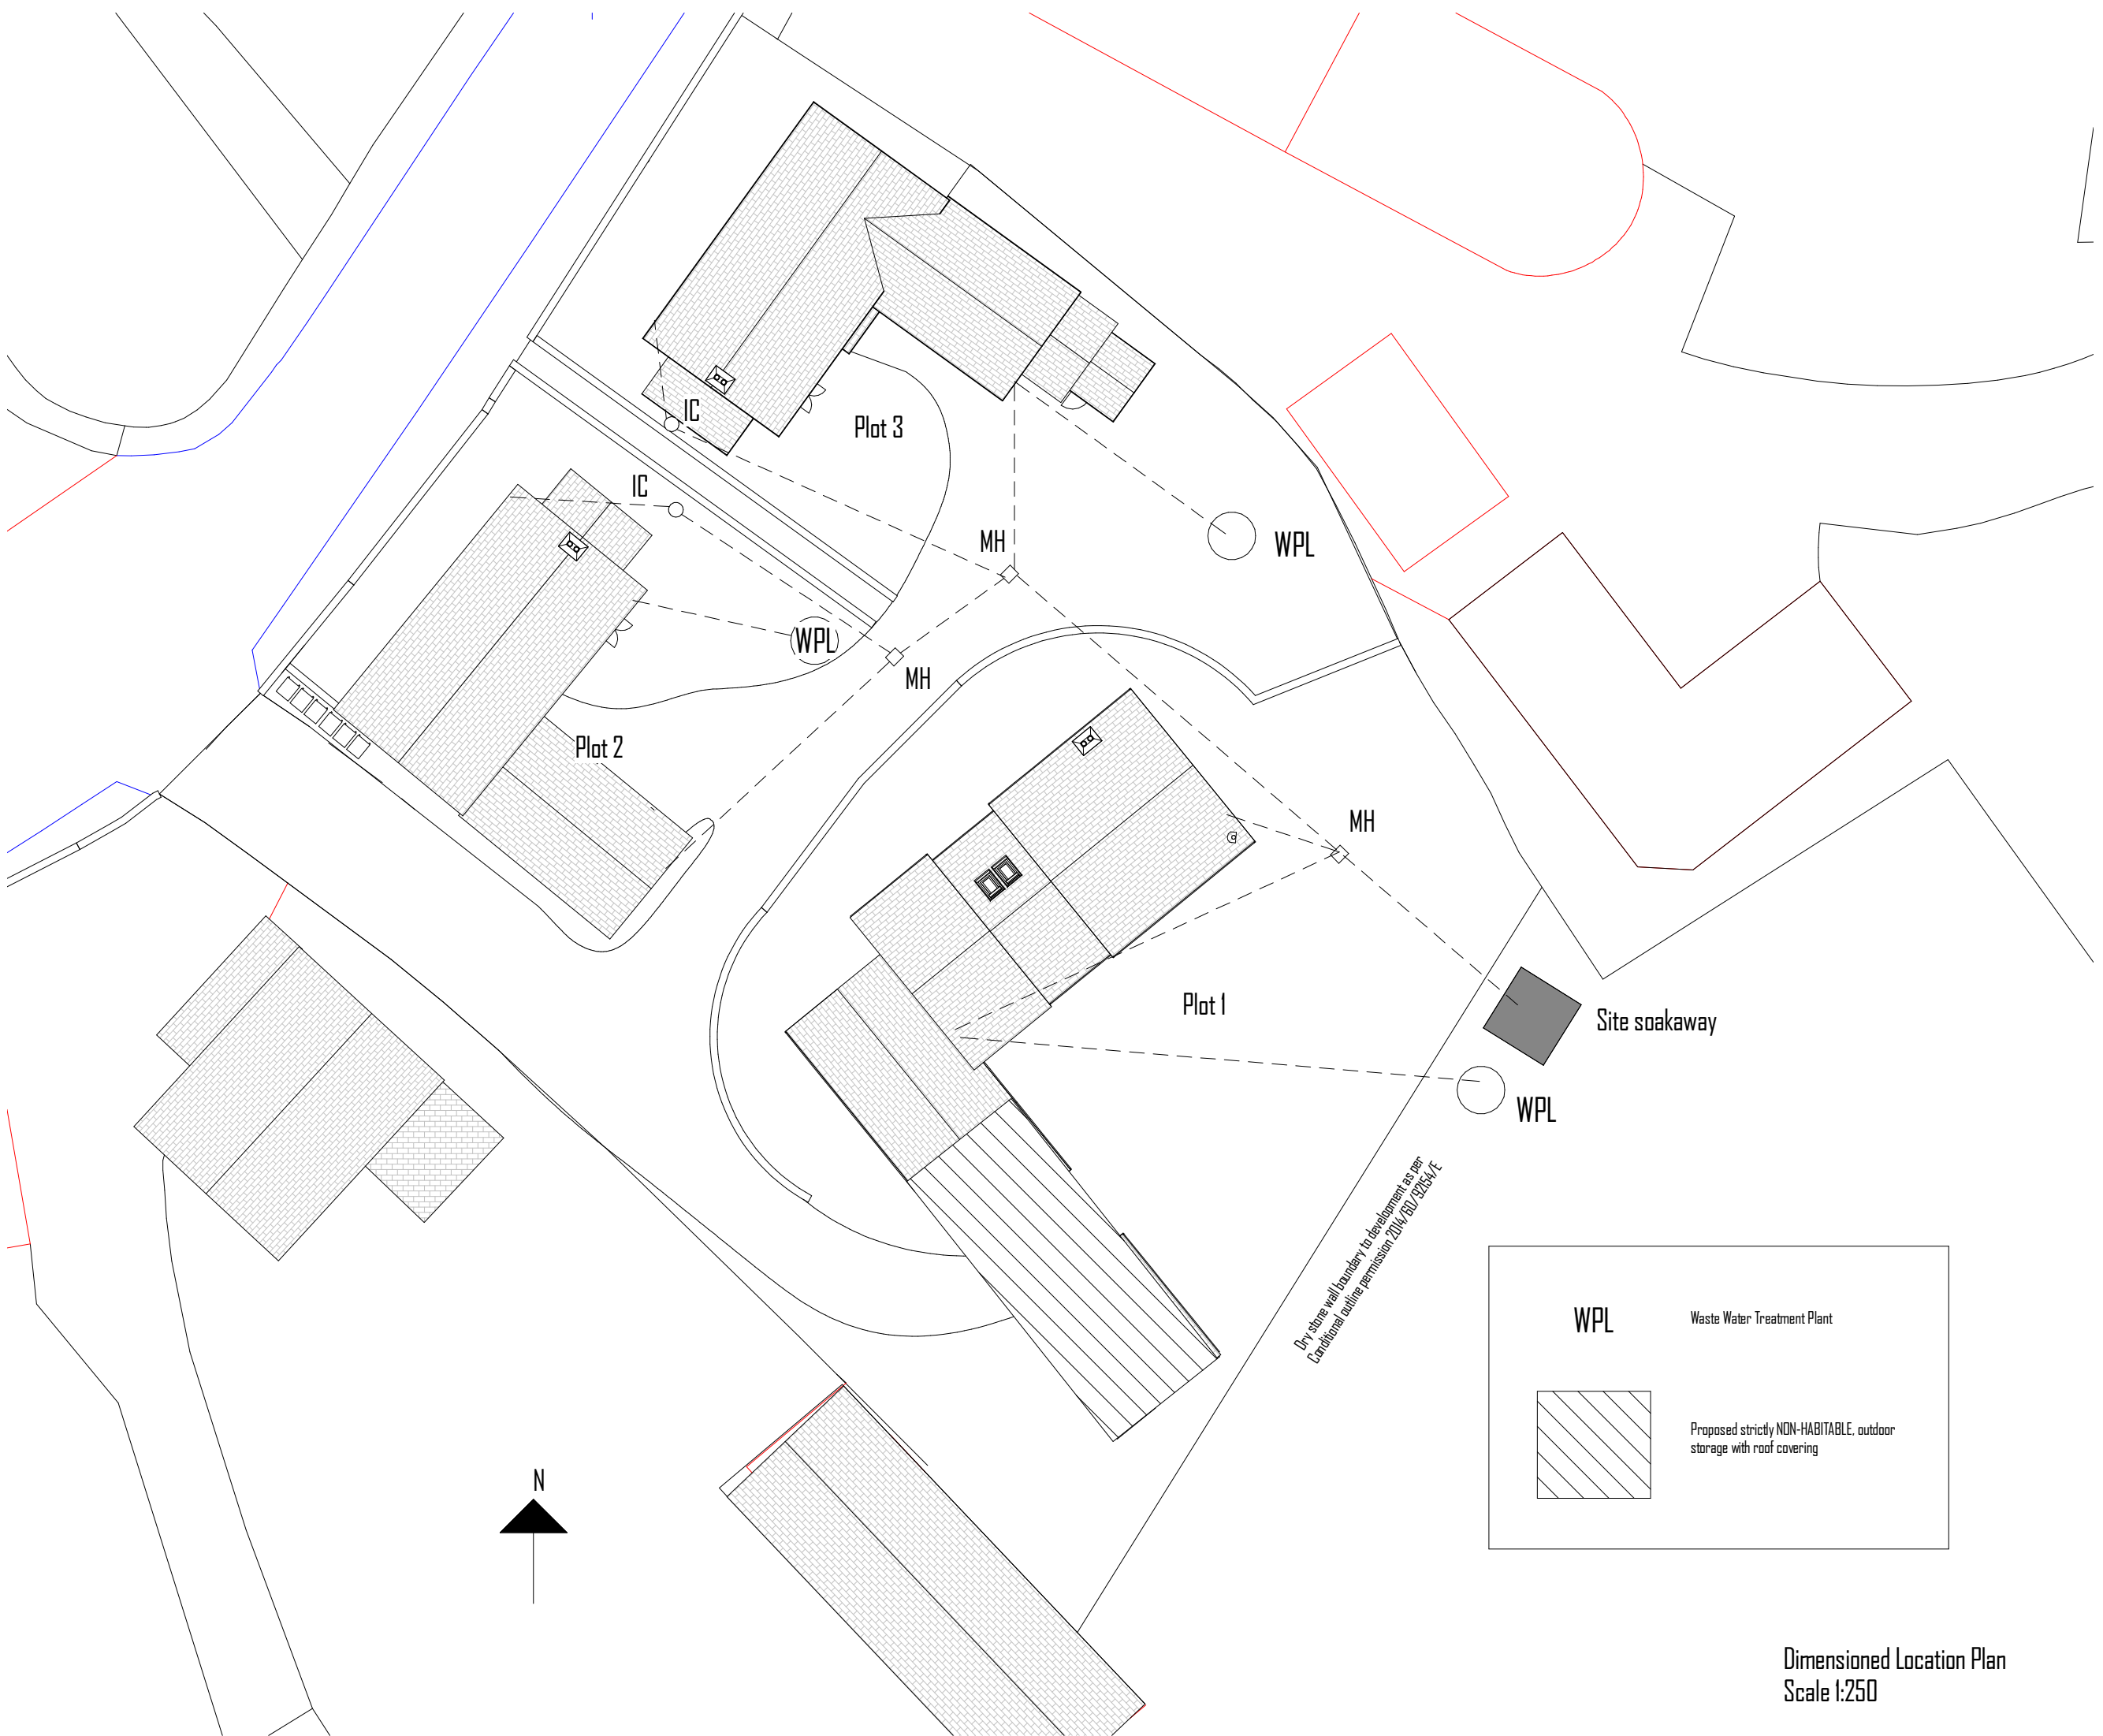

Revision A: (07/12/2016)
Revision following planning comments.



G9 Design
Chartered Architects
5 Newfield Lane
Dore, Sheffield
S17 3DA
tel: 0114 235 2335
email: info@g9design.com
www.g9design.com

Client
Mr Steven Newton

Job
Poplar Farm
Briestfield Road
Dewsbury
WF12 0PA

Drawing Title
Drainage Plan

Sheet Size/Scale Scale 1:250

Drawn By Amy Izzard

Date 07/07/16

Drawing Status For planning purpose only

Drawing No. 1541_13_A

Dimensioned Location Plan
Scale 1:250