



Copyright. This drawing and design and all the information contained therein is the sole copyright of G9 Design, and reproduction in any form is forbidden unless permission is obtained in writing.


All dimensions to be checked on site.
No dimensions to be scaled from this drawing. All Contractors must visit site and be responsible for taking and checking all dimensions relative to this work. The Architect must be advises of any discrepancies in writing.

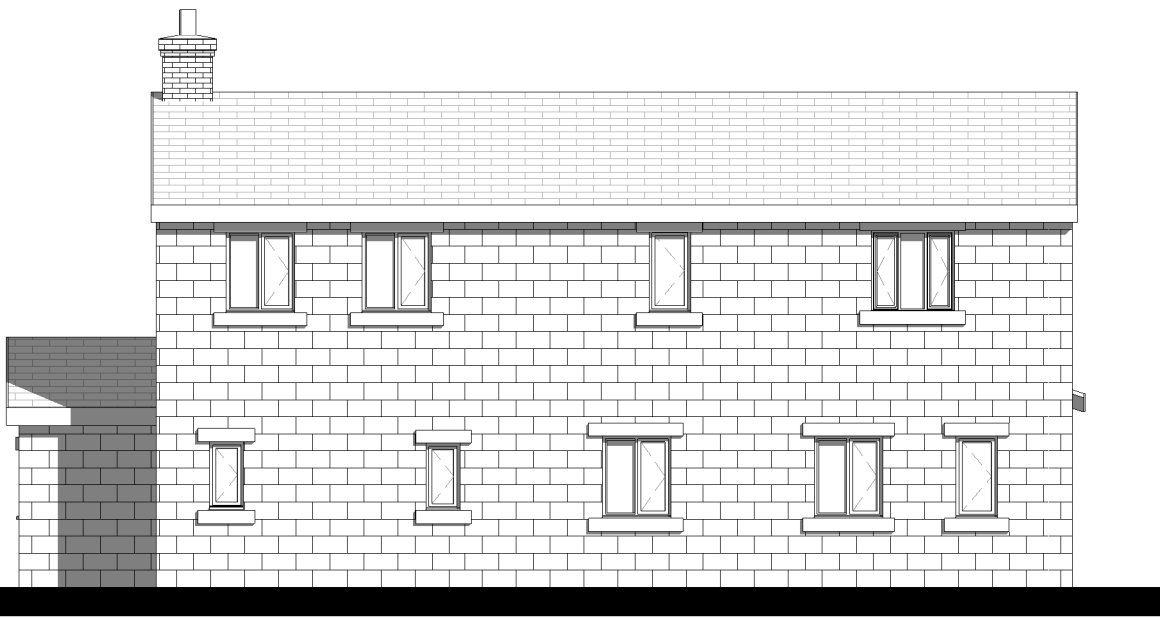

North West Elevation
Scale 1:100

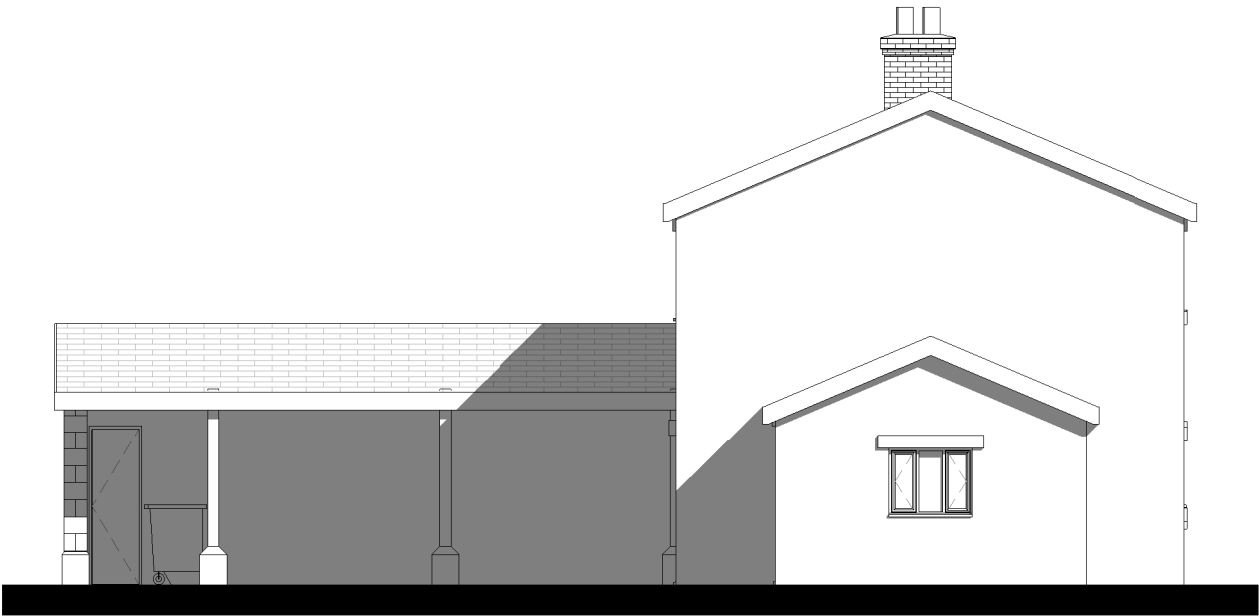

North East Elevation
Scale 1:100

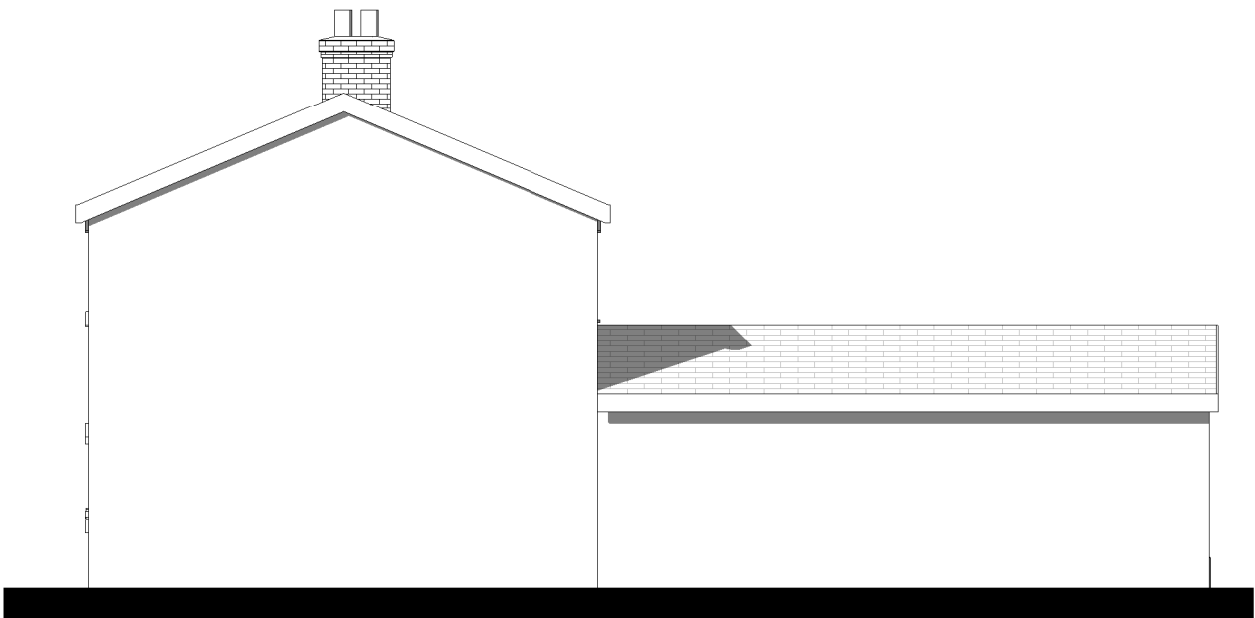

South West Elevation
Scale 1:100



South East Elevation
Scale 1:100



Hardwood windows, set back in reveals with 4 panel main doors.



Coursed reclaimed yorkshire gritstone walls coined to match neighbouring properties & natural slate tiles to all plots

Revision C: (09/12/2016)
Amended following
planning consultation.

Revision B: (24/08/2016)
Amended following planning
consultation.

Revision A: (05/08/2016)
Amended following
consultation.



G9 Design
Chartered Architects
5 Newfield Lane
Dore, Sheffield
S17 3DA
tel: 0114 235 2335
email: info@g9design.com
www.g9design.com

Client
Mr Steven Newton

Job
Poplar Farm
Briestfield Road
Dewsbury
WF12 0PA

Drawing Title
Proposed Elevations, Plot 2

Sheet Size/Scale 1:100 @ A3

Drawn By Amy Izzard

Date 04/12/2015

Drawing Status For planning Purpose Only

Drawing No. 1541_SK02_02_C