



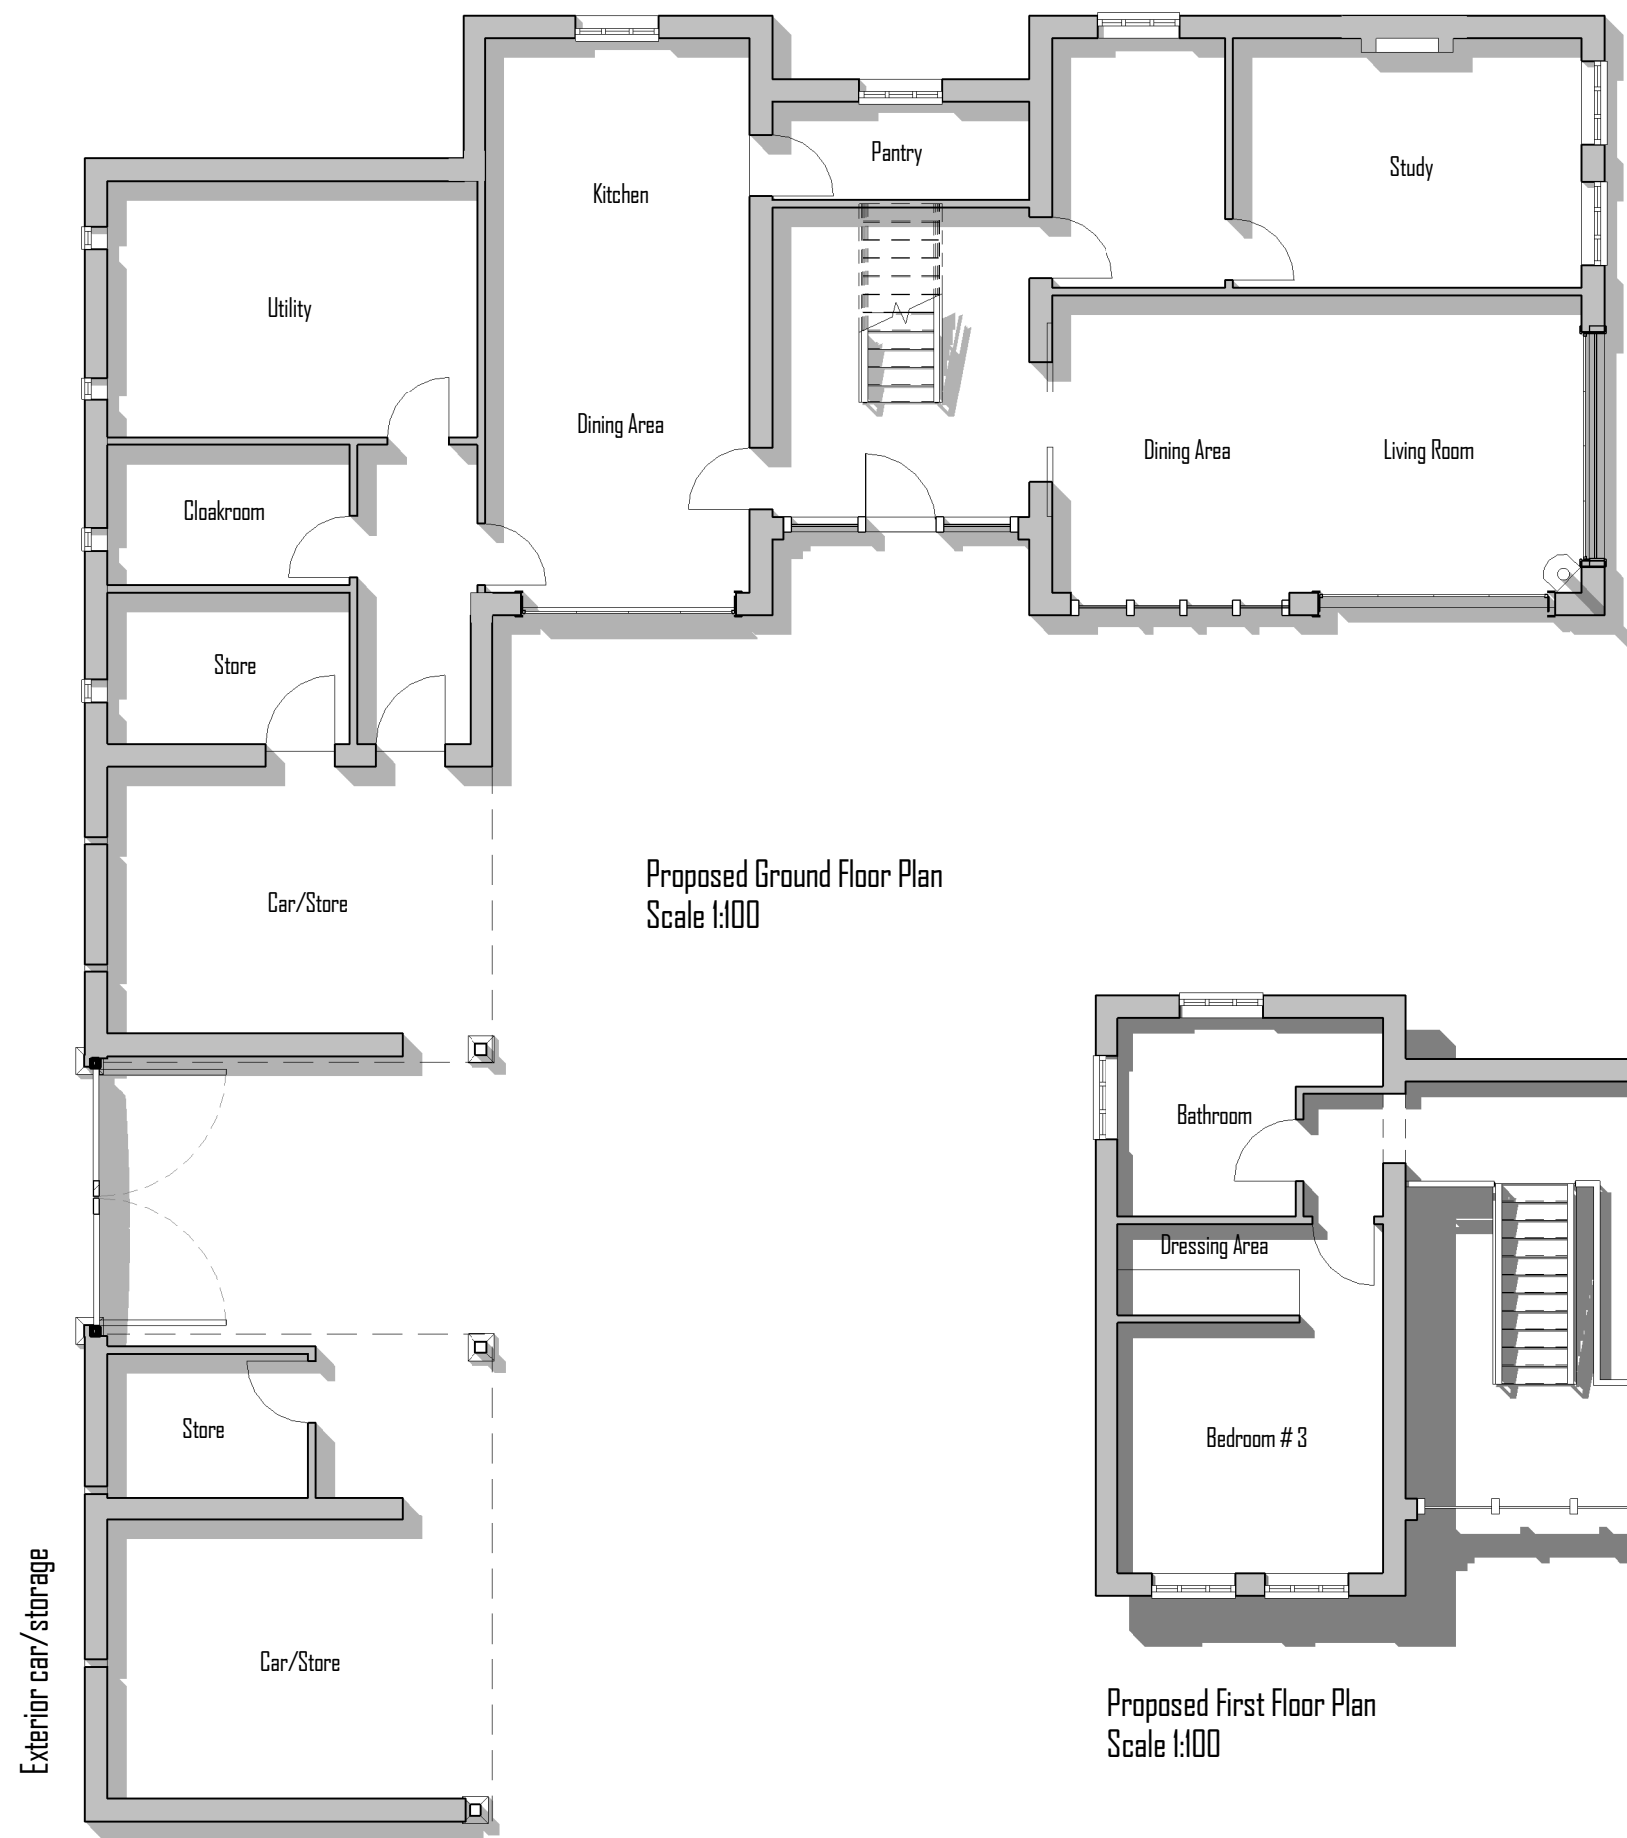

Proposed Ground Floor Plan
Scale 1:100

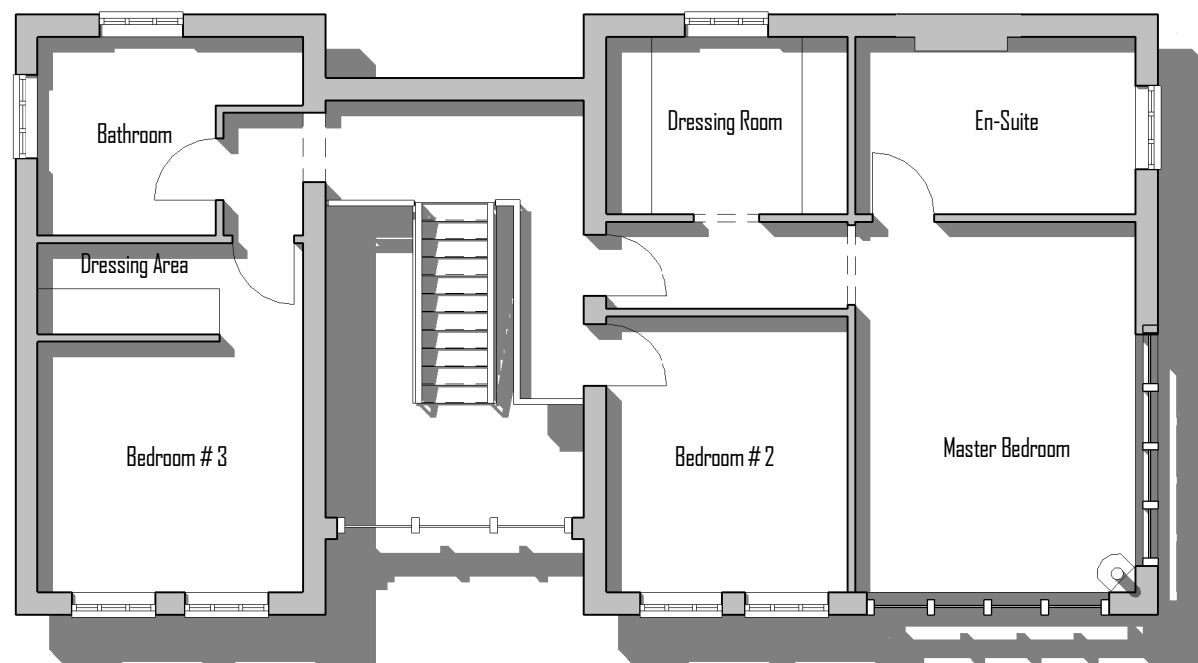

Proposed First Floor Plan
Scale 1:100

Copyright. This drawing and design and all the information contained therein is the sole copy right of G9 Design, and reproduction in any form is forbidden unless permission is obtained in writing.

All dimensions to be checked on site.
No dimensions to be scaled from this drawing. All Contractors must visit site and be responsible for taking and checking all dimensions relative to this work. The Architect must be advises of any discrepancies in writing.

Revision G: (07/12/2016)
Amendments following
planning advice.

Revision F: (24/08/2016)
Amendments following
planning meeting.

Revision E: (08/08/2016)
Amendments following
planning meeting.

Revision D: (05/08/2016)
Amendments following
planning comments.

Revision C: (16/02/2016)
Amendments following
removal of glass canopy
Revision B: (04/12/2015)
Amendments following
consultation

Revision A: (06/11/2015)
Amendments following
consultation



Client
Mr Steven Newton

Job
Poplar Farm
Briestfield Road
Dewsbury
WF12 0PA

Drawing Title
Proposed Plot 1, Ground &
First Floor Plans

Sheet Size/Scale 1:100 @ A3

Drawn By Amy Izzard

Date 20/07/15

Drawing Status For planning purpose only

Drawing No. 1541_02_G