



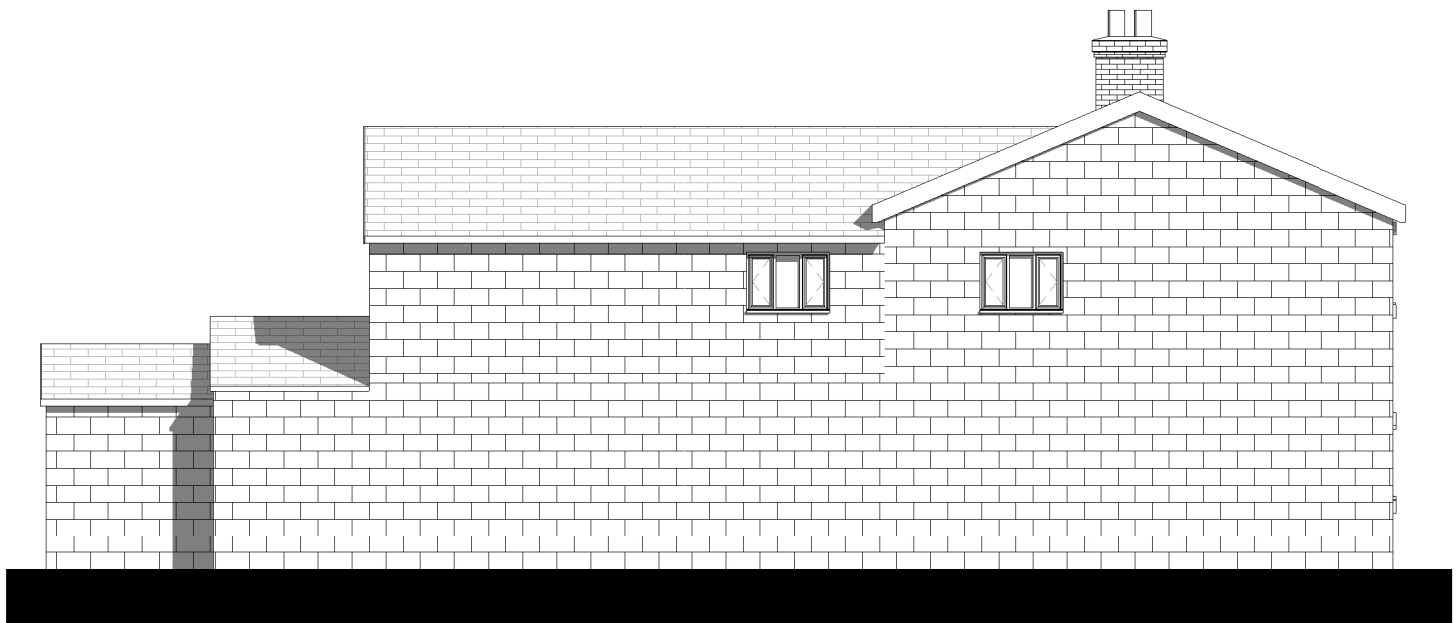


North East Elevation
Scale 1:100

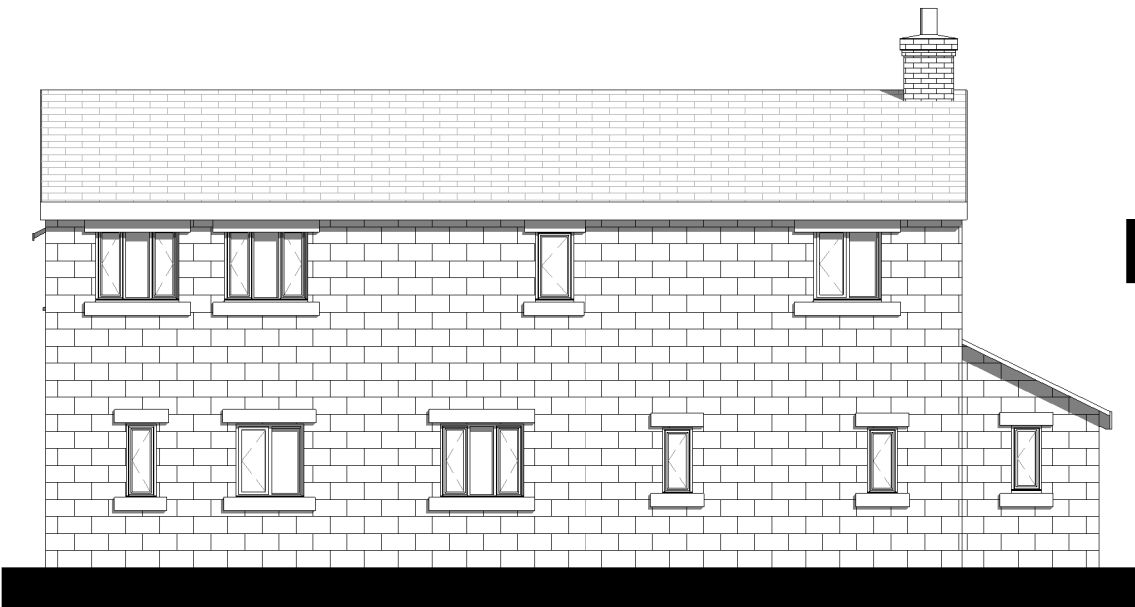

South East Elevation
Scale 1:100



North West Elevation
Scale 1:100

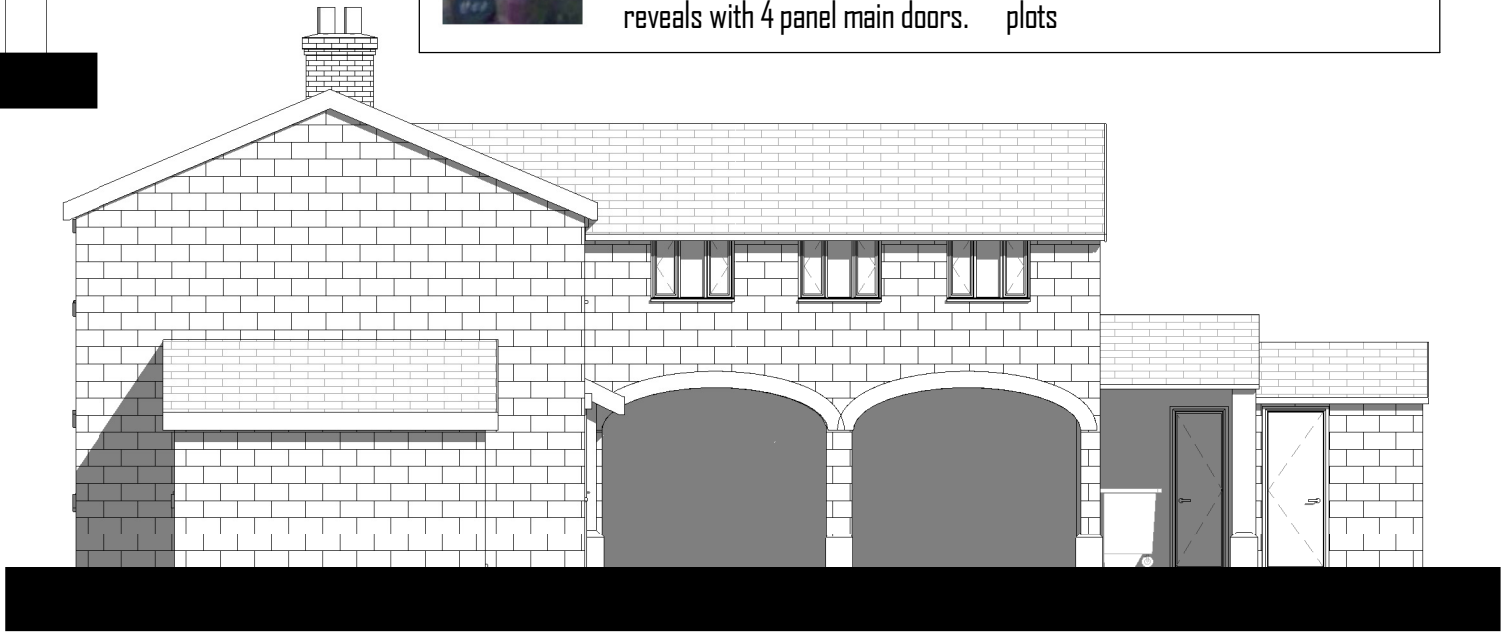

South West Elevation
Scale 1:100



Copyright. This drawing and design and all the information contained therein is the sole copy right of G9 Design, and reproduction in any form is forbidden unless permission is obtained in writing.

All dimensions to be checked on site.
No dimensions to be scaled from this drawing. All Contractors must visit site and be responsible for taking and checking all dimensions relative to this work. The Architect must be advises of any discrepancies in writing.

Revision F: (25/01/2017)
Amended following planning comments.


Revision E: (09/12/2016)
Amended following planning comments.

Revision D: (23/08/2016)
Amended following planning comments.

Revision C: (05/08/2016)
Amended following planning comments.

Revision B: (20/05/2016)
Amended to include dimensions.

Revision A:
(09/05/2016) Amended following consultation.

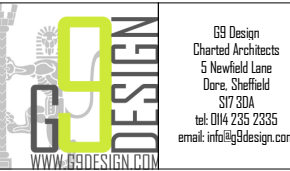

Client
Mr Steven Newton

Job
Poplar Farm
Briestfield Road
Dewsbury
WF12 0PA

Drawing Title
Proposed Elevations, Plot 3

Sheet Size/Scale 1:100 @ A3
Drawn By Amy Izzard
Date 04/12/2015
Drawing Status For Clients Purpose Only
Drawing No. 1541_SK03_02_F