
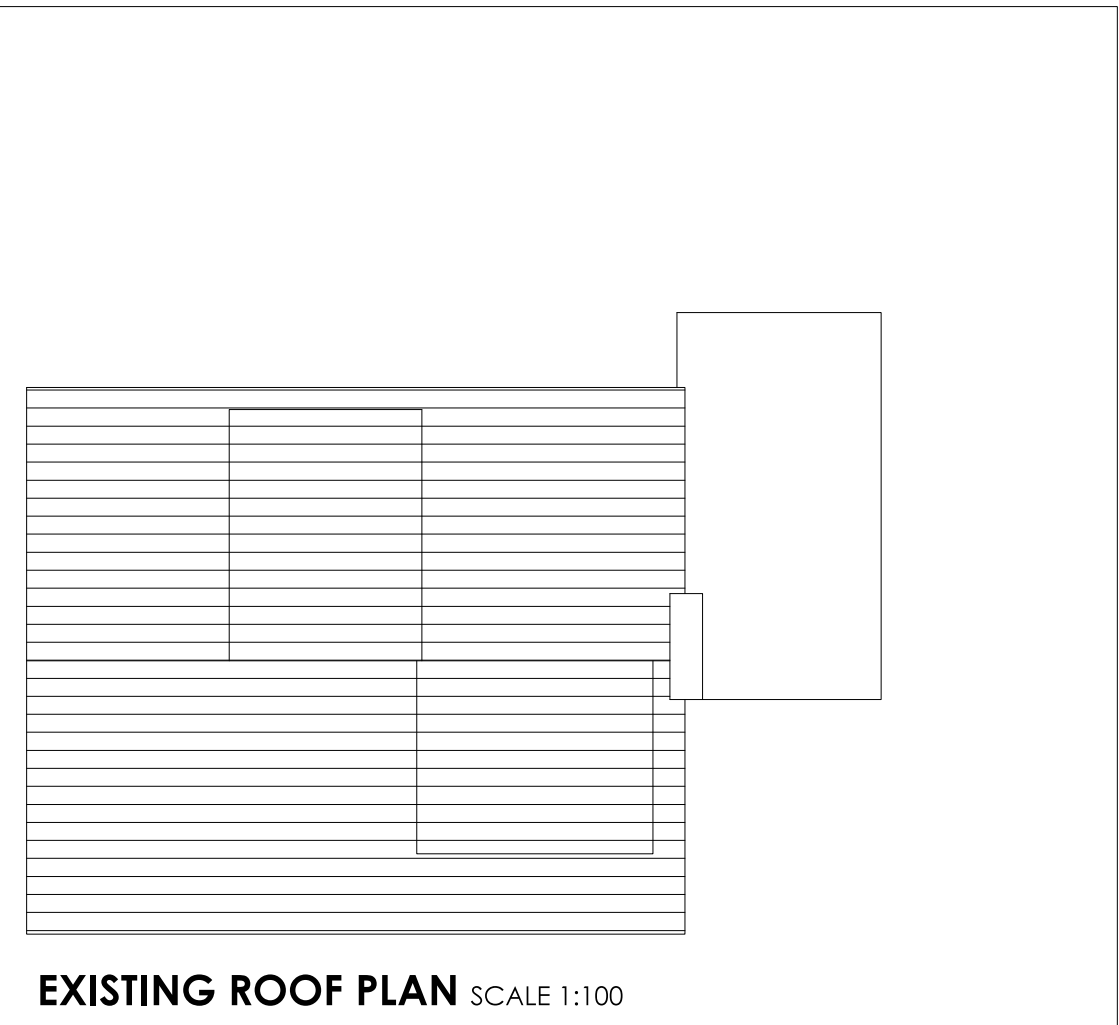
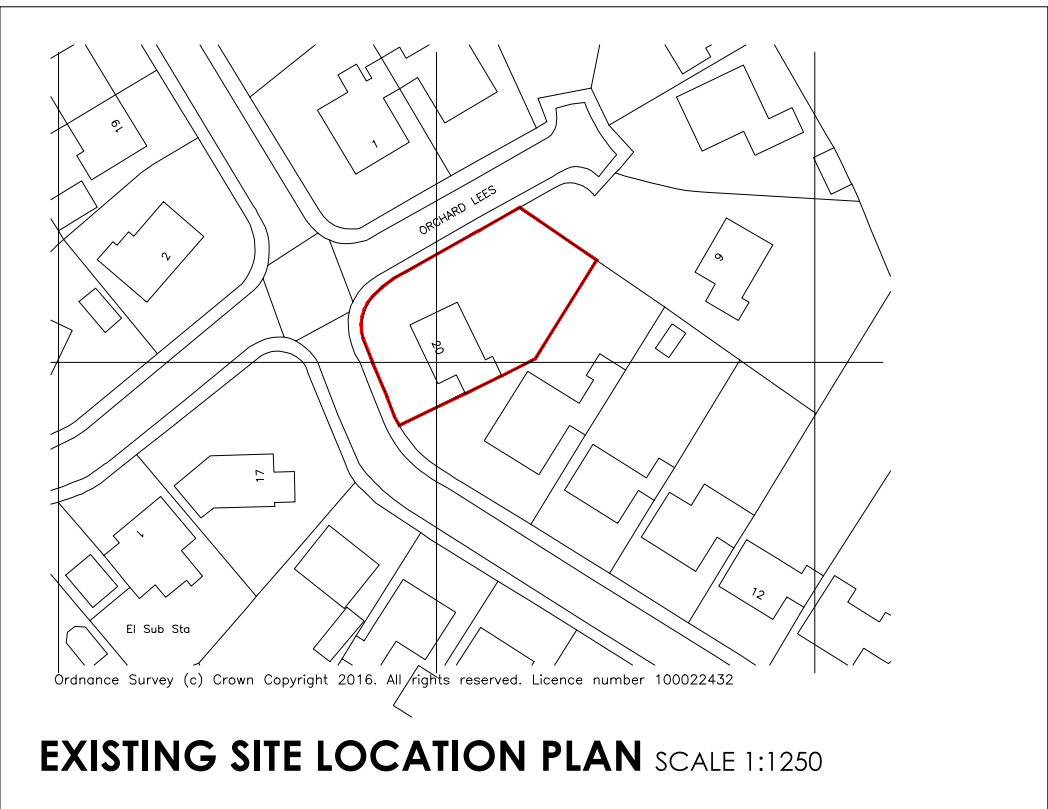
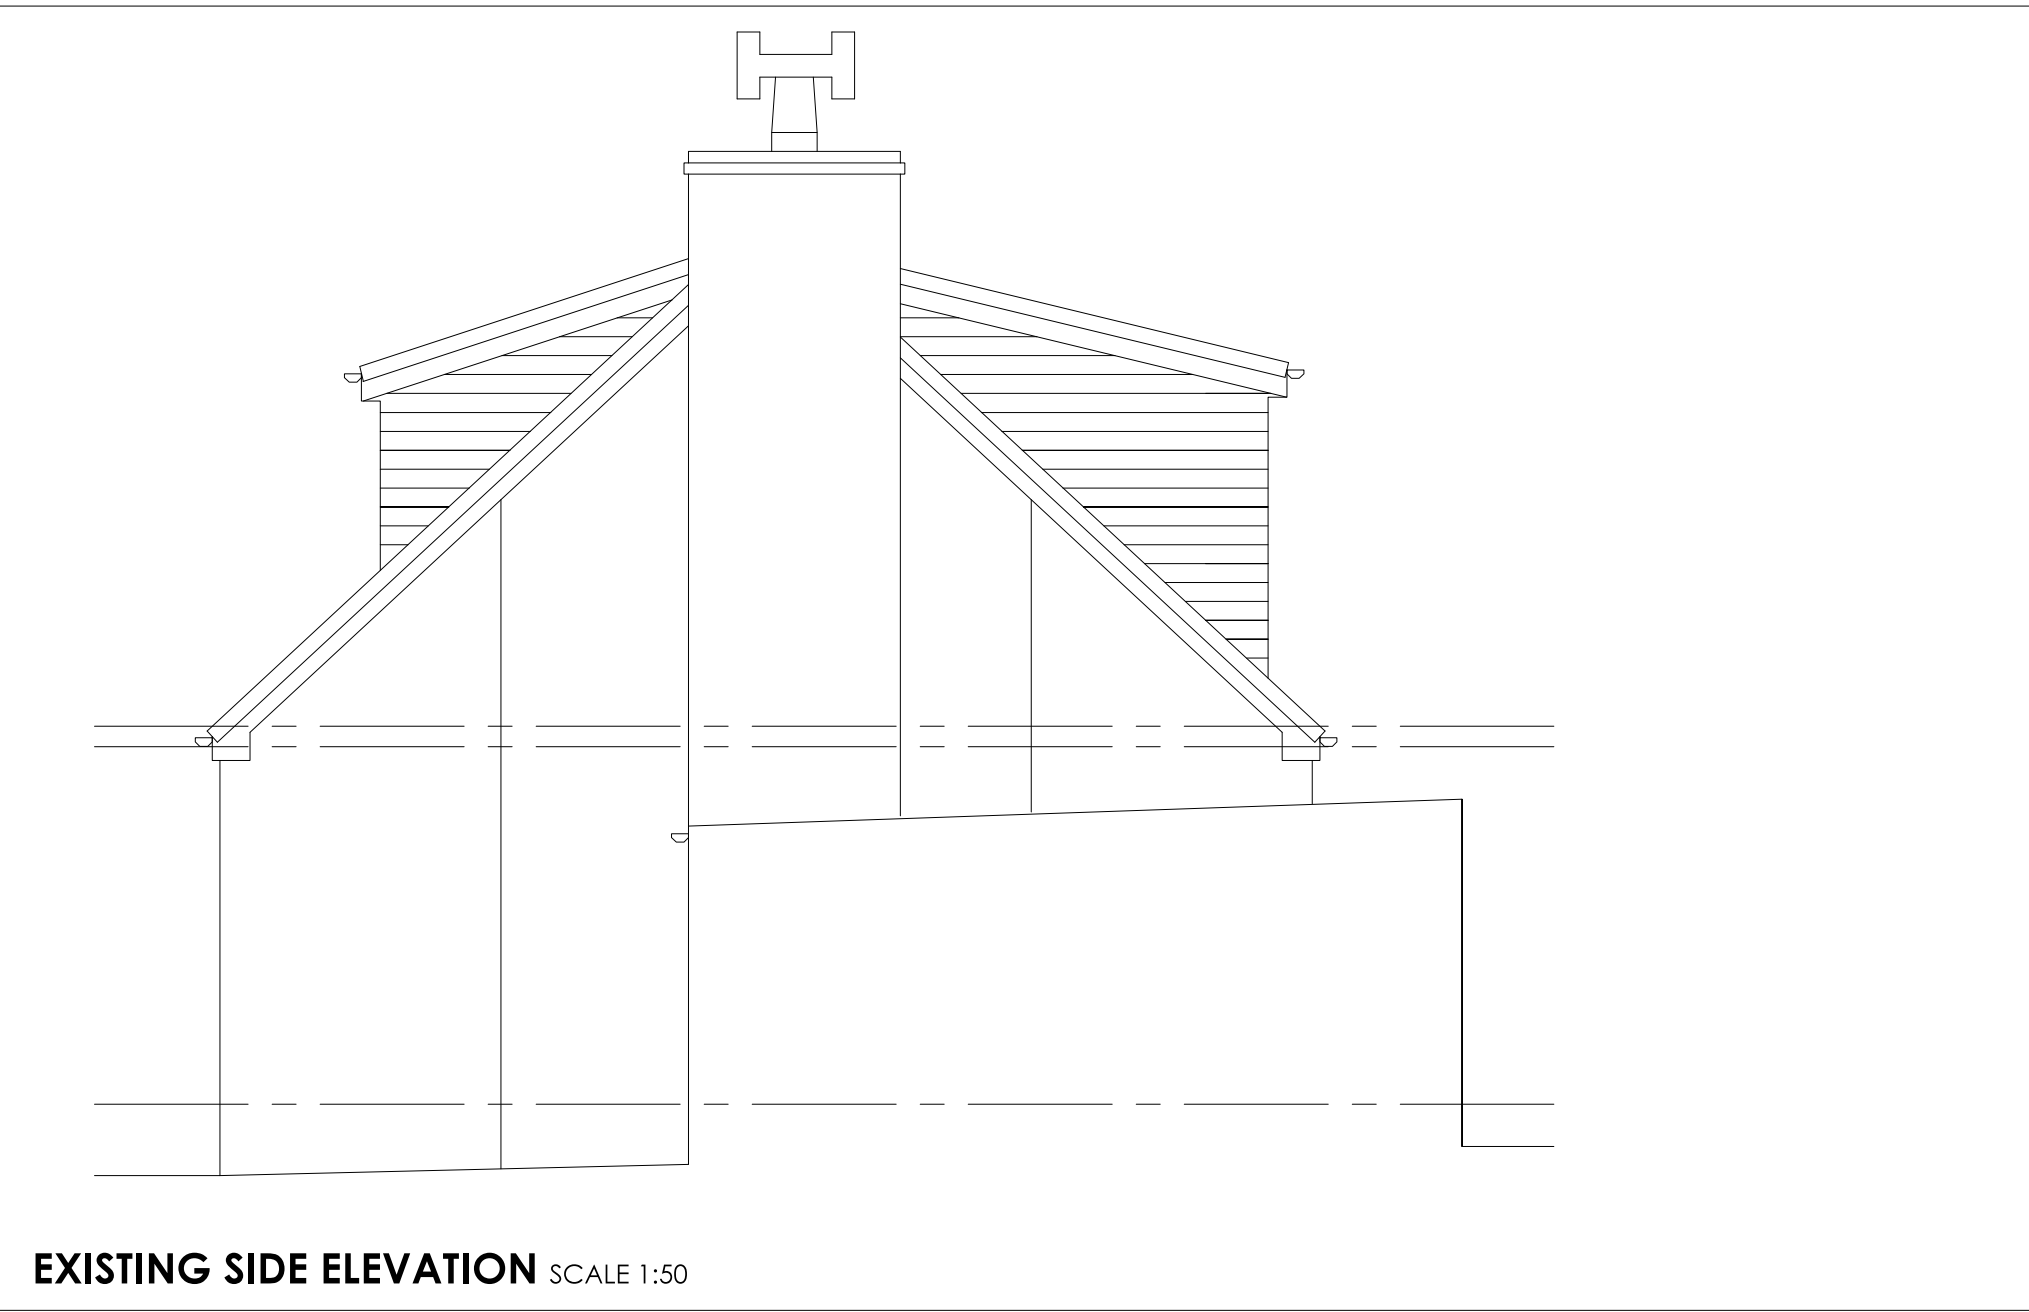
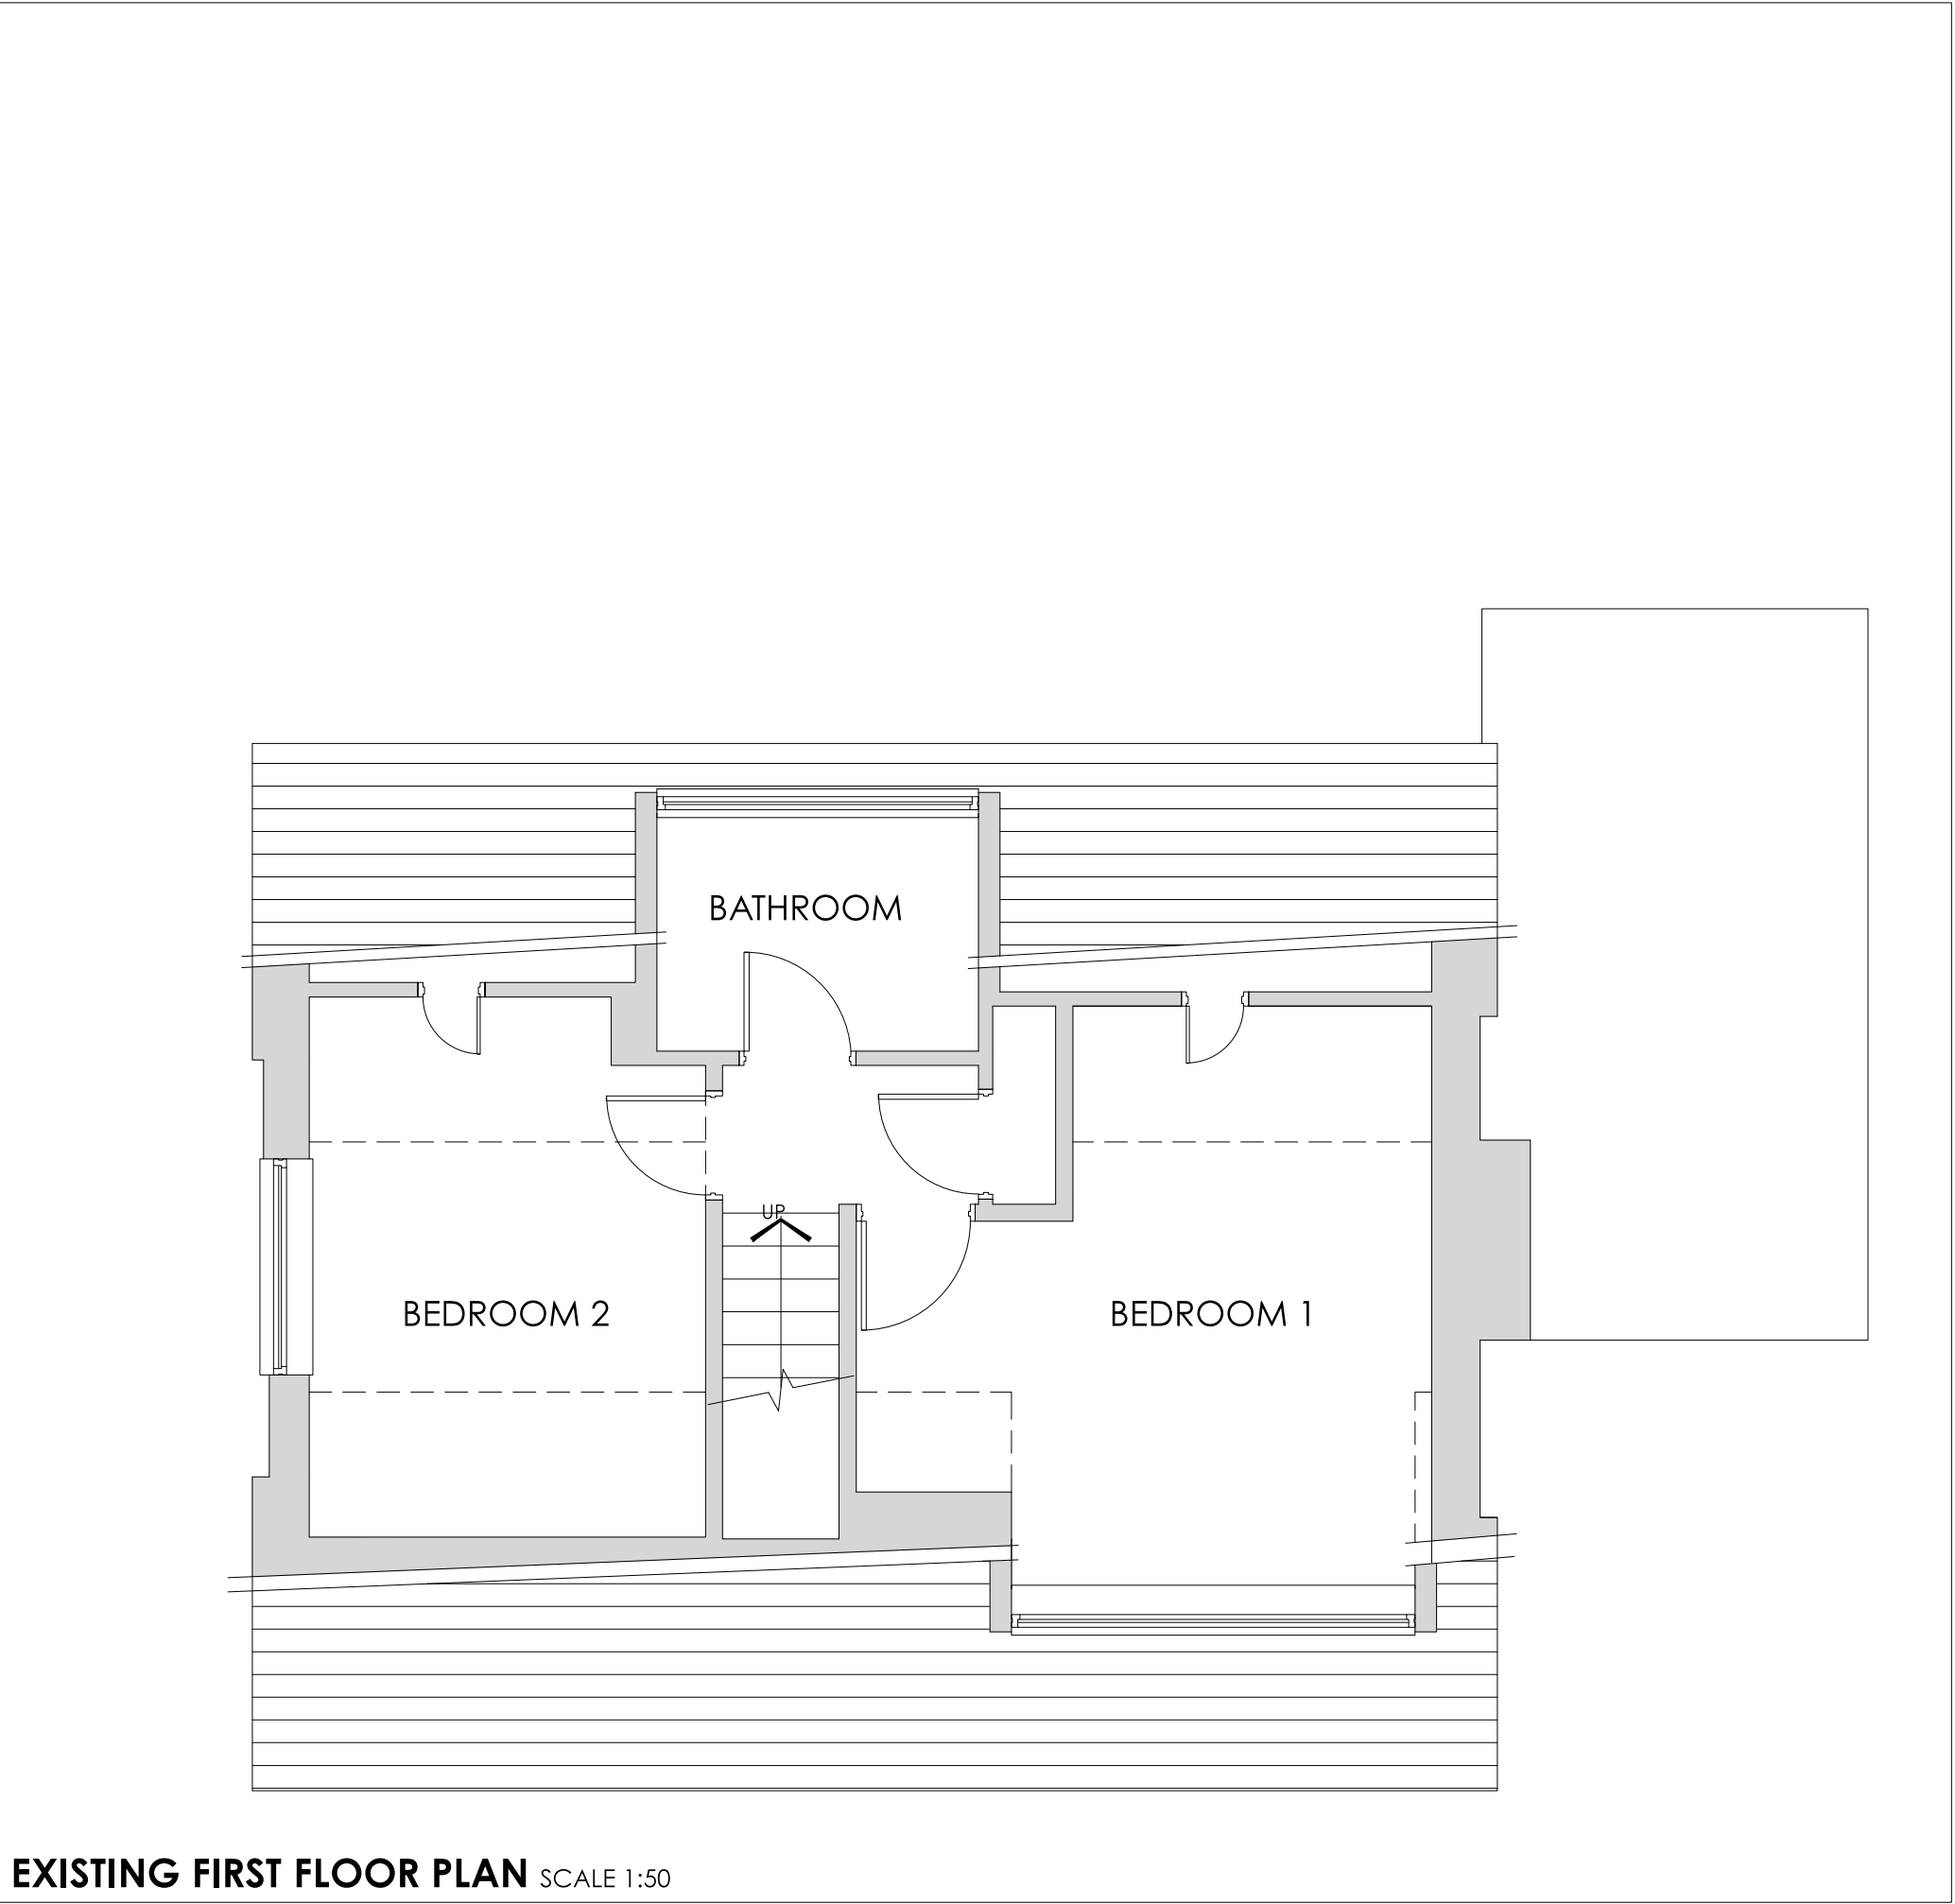


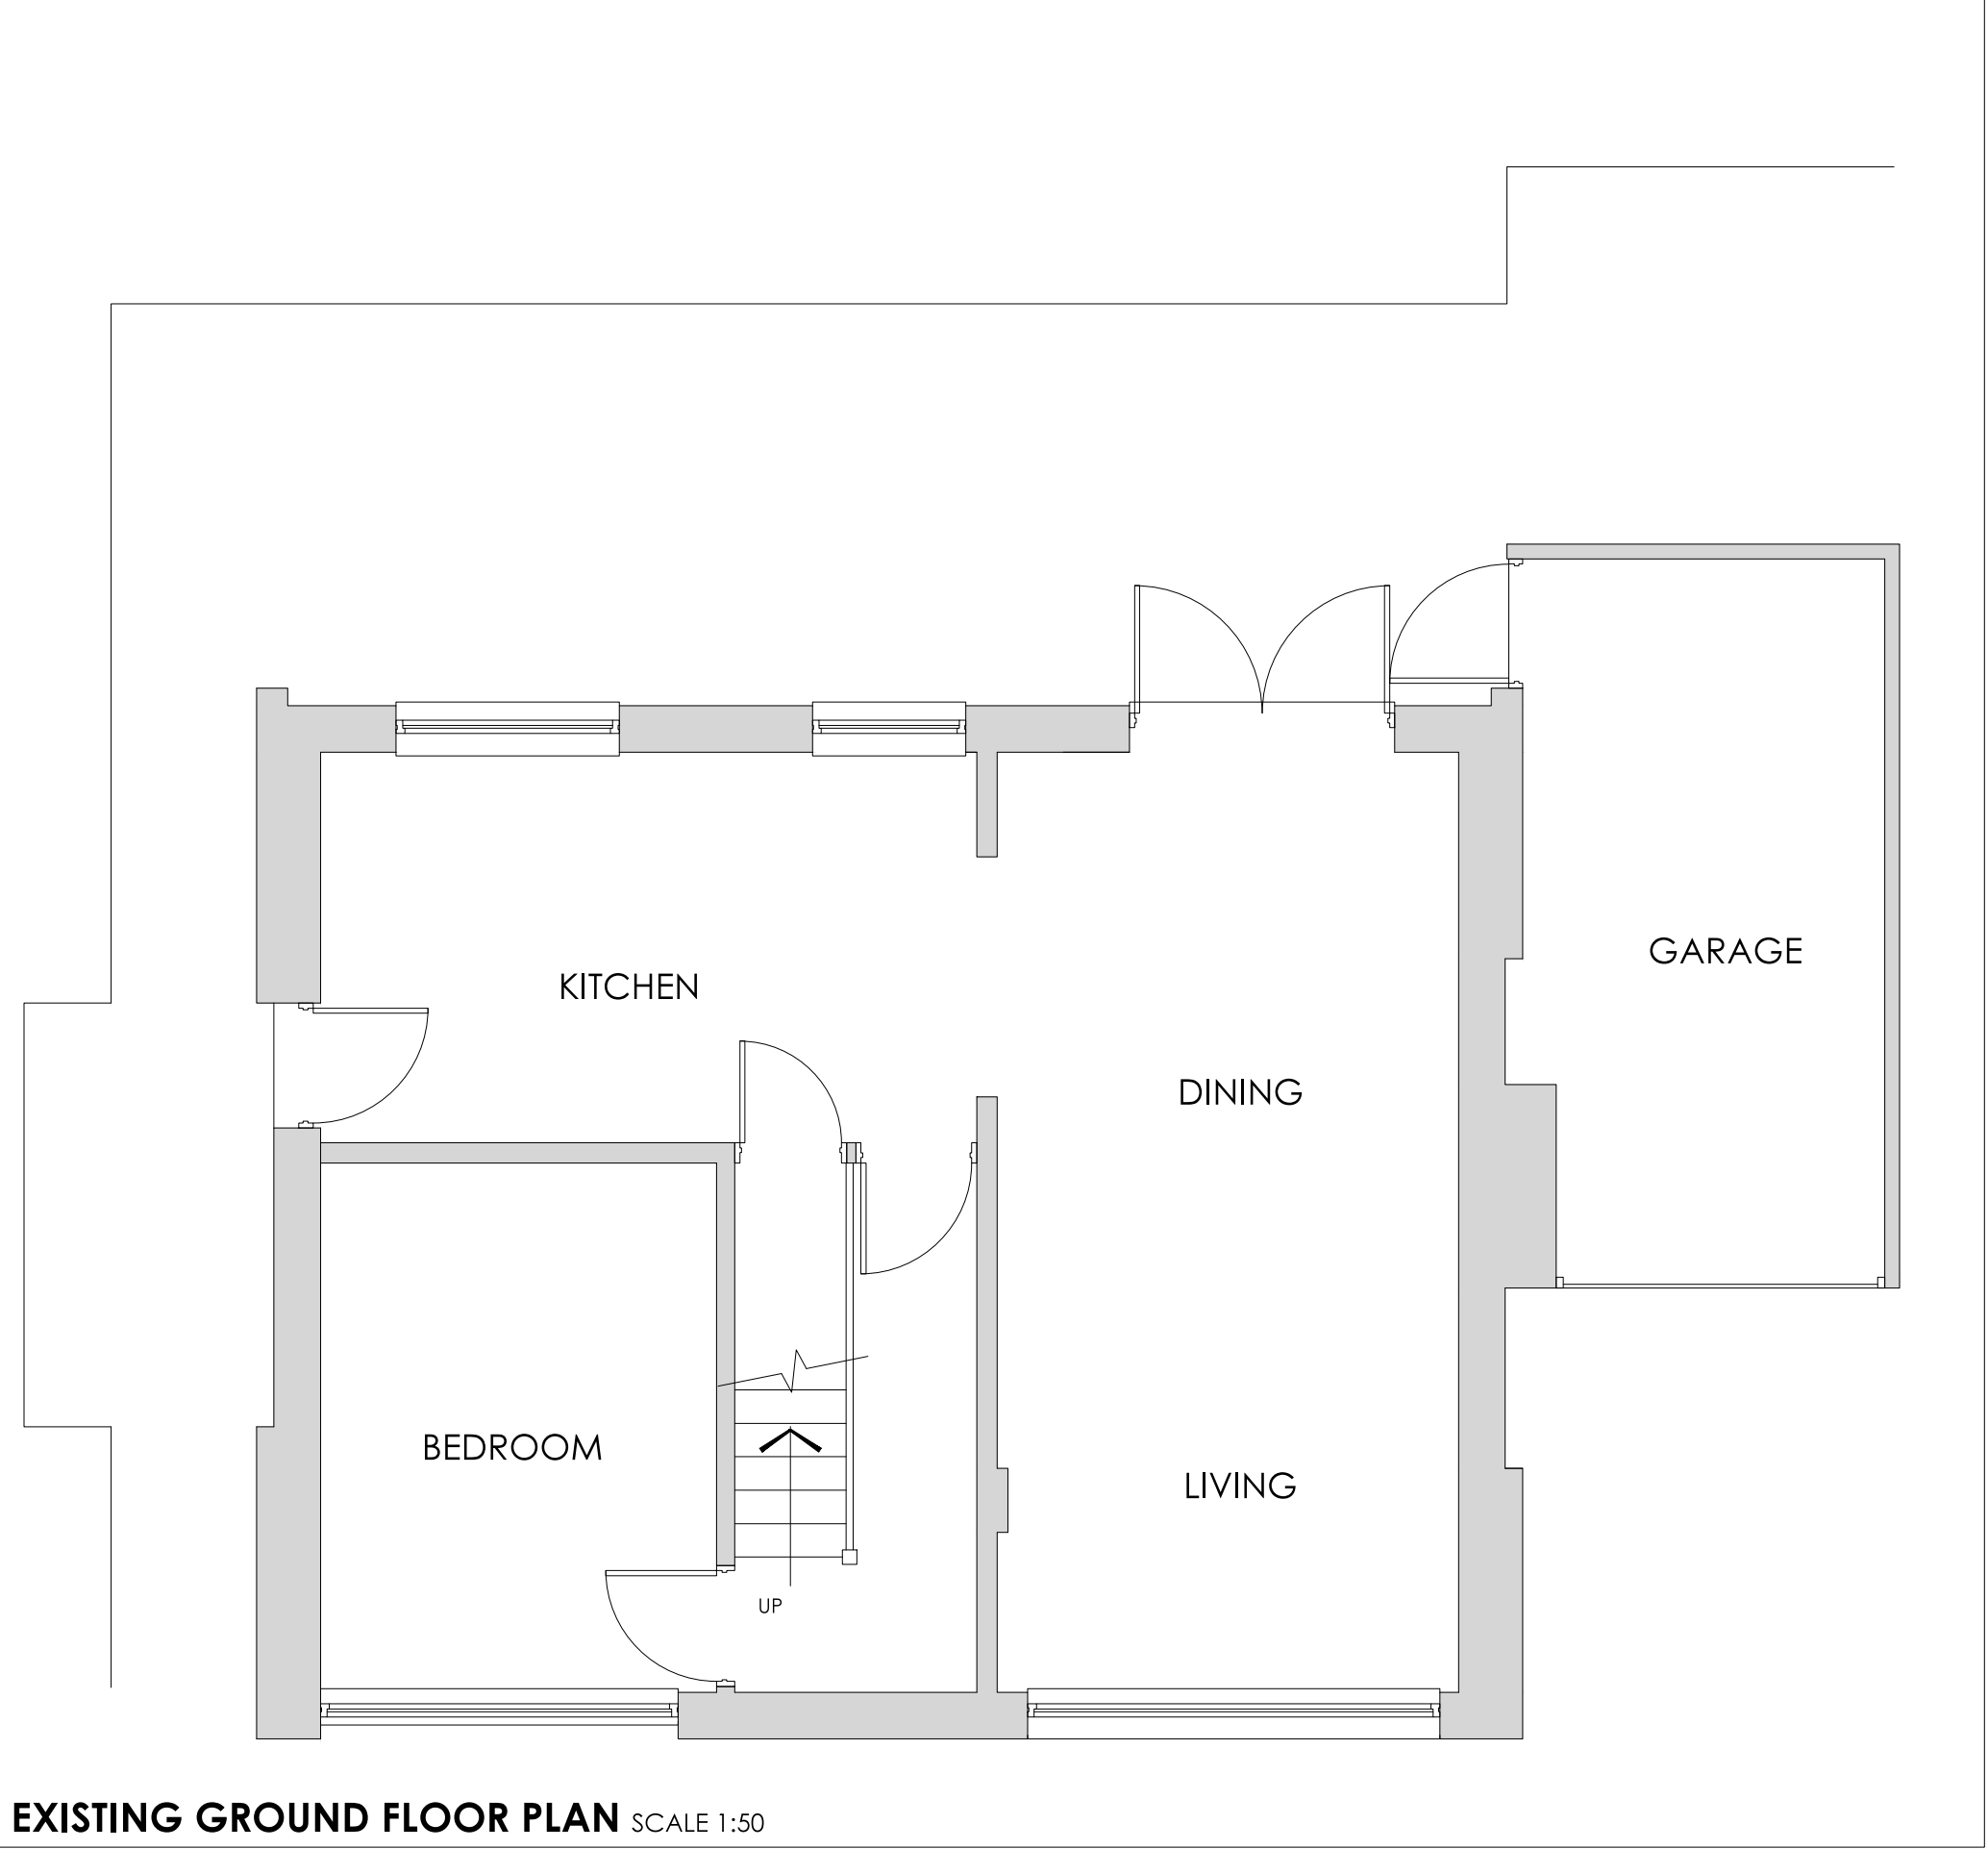

Contractor must verify all dimensions on site before commencing any work or shop drawings.

If this drawing exceeds the quantities taken in any way, the building designers are to be informed before the work is initiated.

Only figured dimensions to be taken from this drawing. Do not scale off this drawing.

Drawing based on Ordnance Survey and/or existing record drawings - design and drawing content subject to Site Survey, Structural Survey, Site Investigations, Planning and Statutory Requirements and Approvals.

Rev.	Date	Details	Drawn	Checked
Issued for:				
PLANNING				
Project/Client:			Project No:	
20 Orchard Road,			16-003	
Kirkheaton, HD5 0EQ			Dwg No:	
HD5 0EQ			A(10)-001	
-			Rev:	
-			-	
Drawing:			Scale:	
Floor Plans, Elevations &			1:50 @A1	
Section as Existing			Drawn By:	
-			S.C.	
-			Date:	
-			03.06.16	
-			Checked By:	
-			-	
-			Date:	
-			-	

>acropolis

3 Cluntergate, Horbury, Wakefield, WF4 5AF.
T: +44 (0)1924 842747 F: +44 (0)871 733 4738
www.acropolisdesign.co.uk

© Acropolis Design Ltd. Contractors must work only to figured dimensions which are to be checked on site.
Registered Office - 3 Cluntergate, Horbury, Wakefield, WF4 5AF. Registered Number - 04876488