


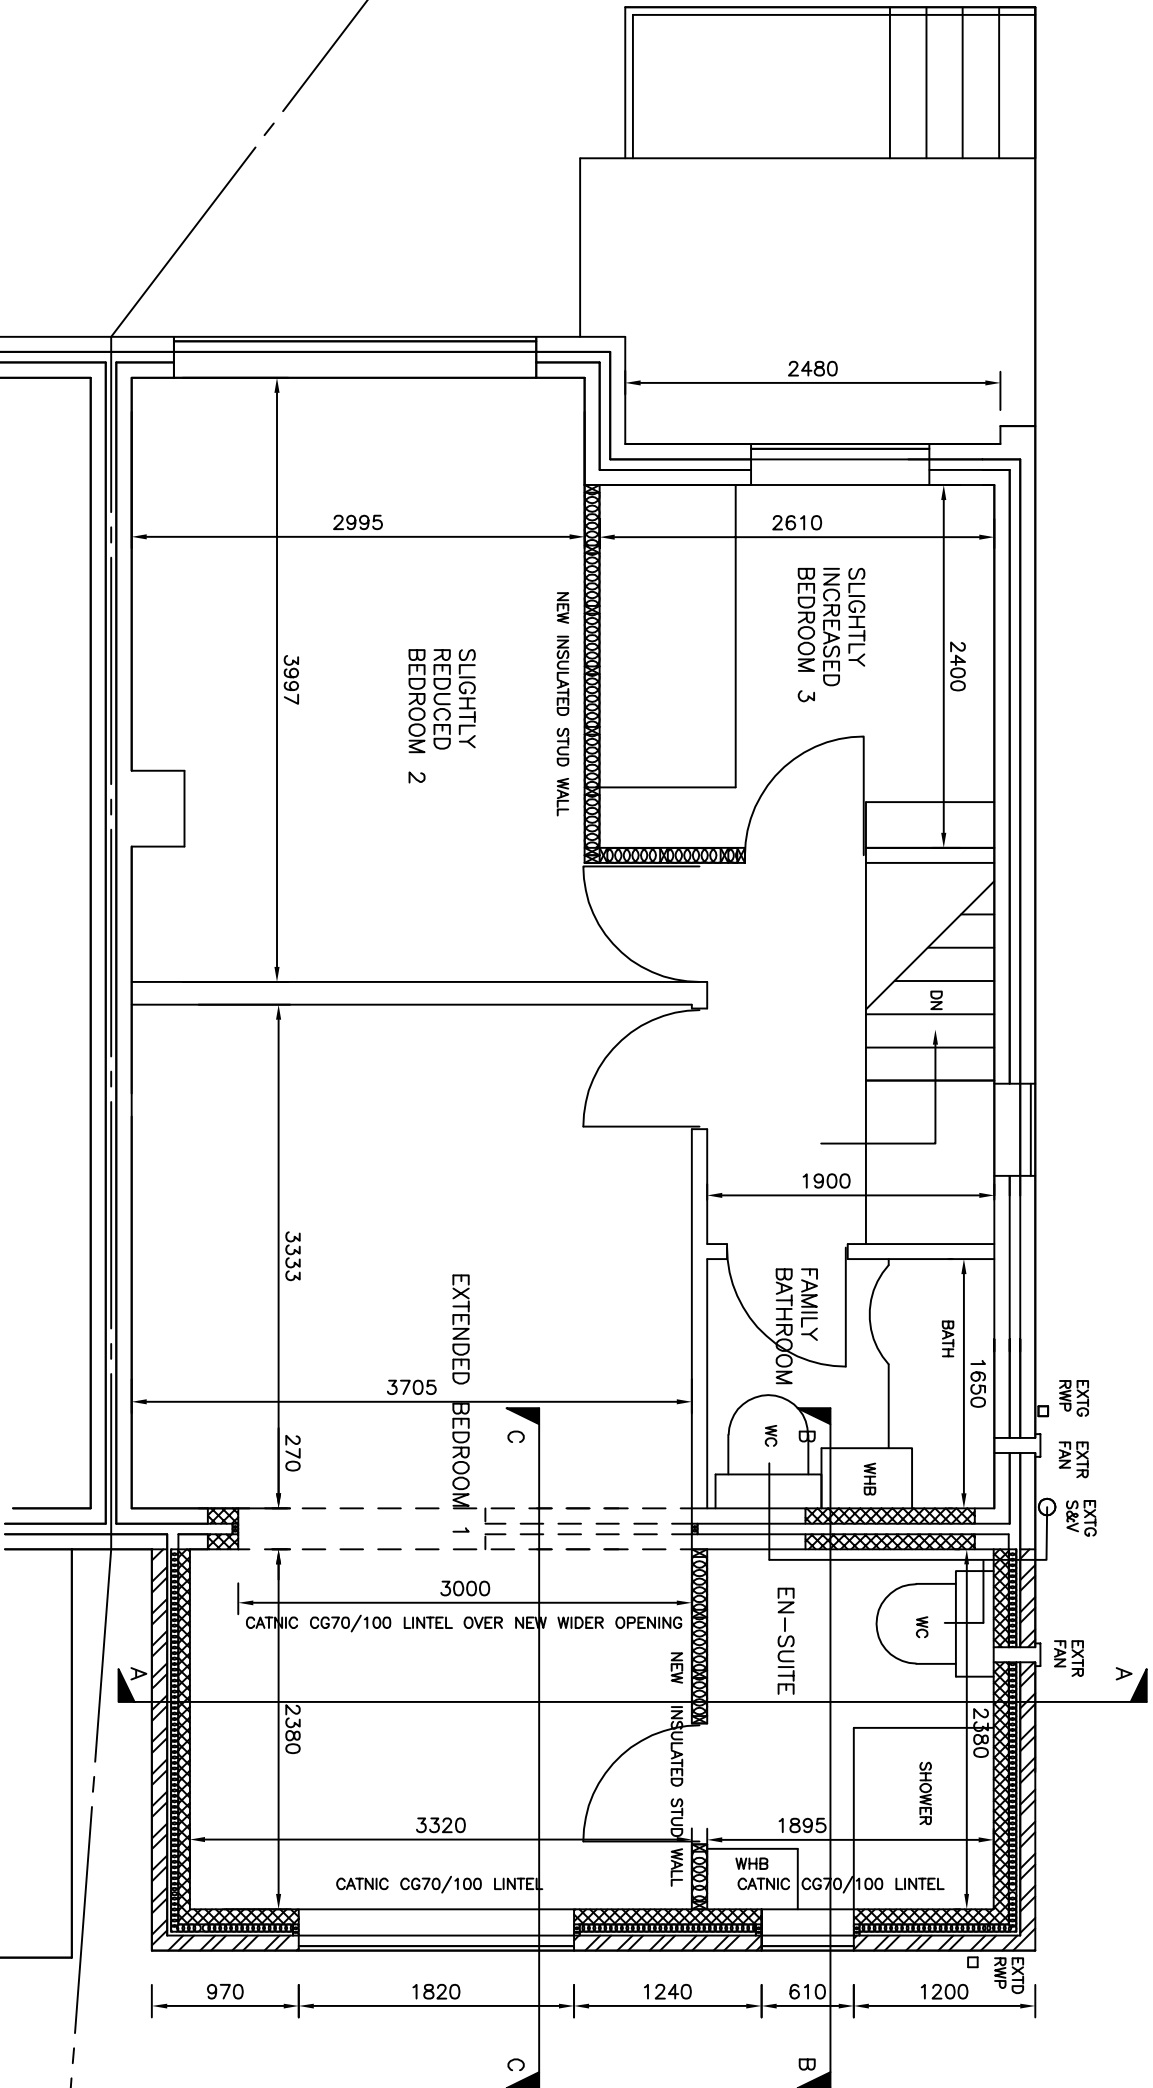

PROPOSED FIRST FLOOR PLAN

24.4.16	ISSUED FOR SUBMISSION	-
DATE	REVISION	LETTER

PROJECT	PROPOSED SINGLE STOREY EXTENSION FOR LOBBY & WC TO FRONT & SECOND STOREY EXTENSION FOR BEDROOM & EN-SUITE AT REAR OF 16 FRANK CLOSE, THORNHILL, DEWSBURY, WF12 0JR FOR MR. & MRS. C. CHILDE.		
TITLE	PROPOSED FIRST FLOOR LAYOUT PLAN		
SCALE	1:50 @A3	DRAWING No.	232/0416/04
REV.	-		