




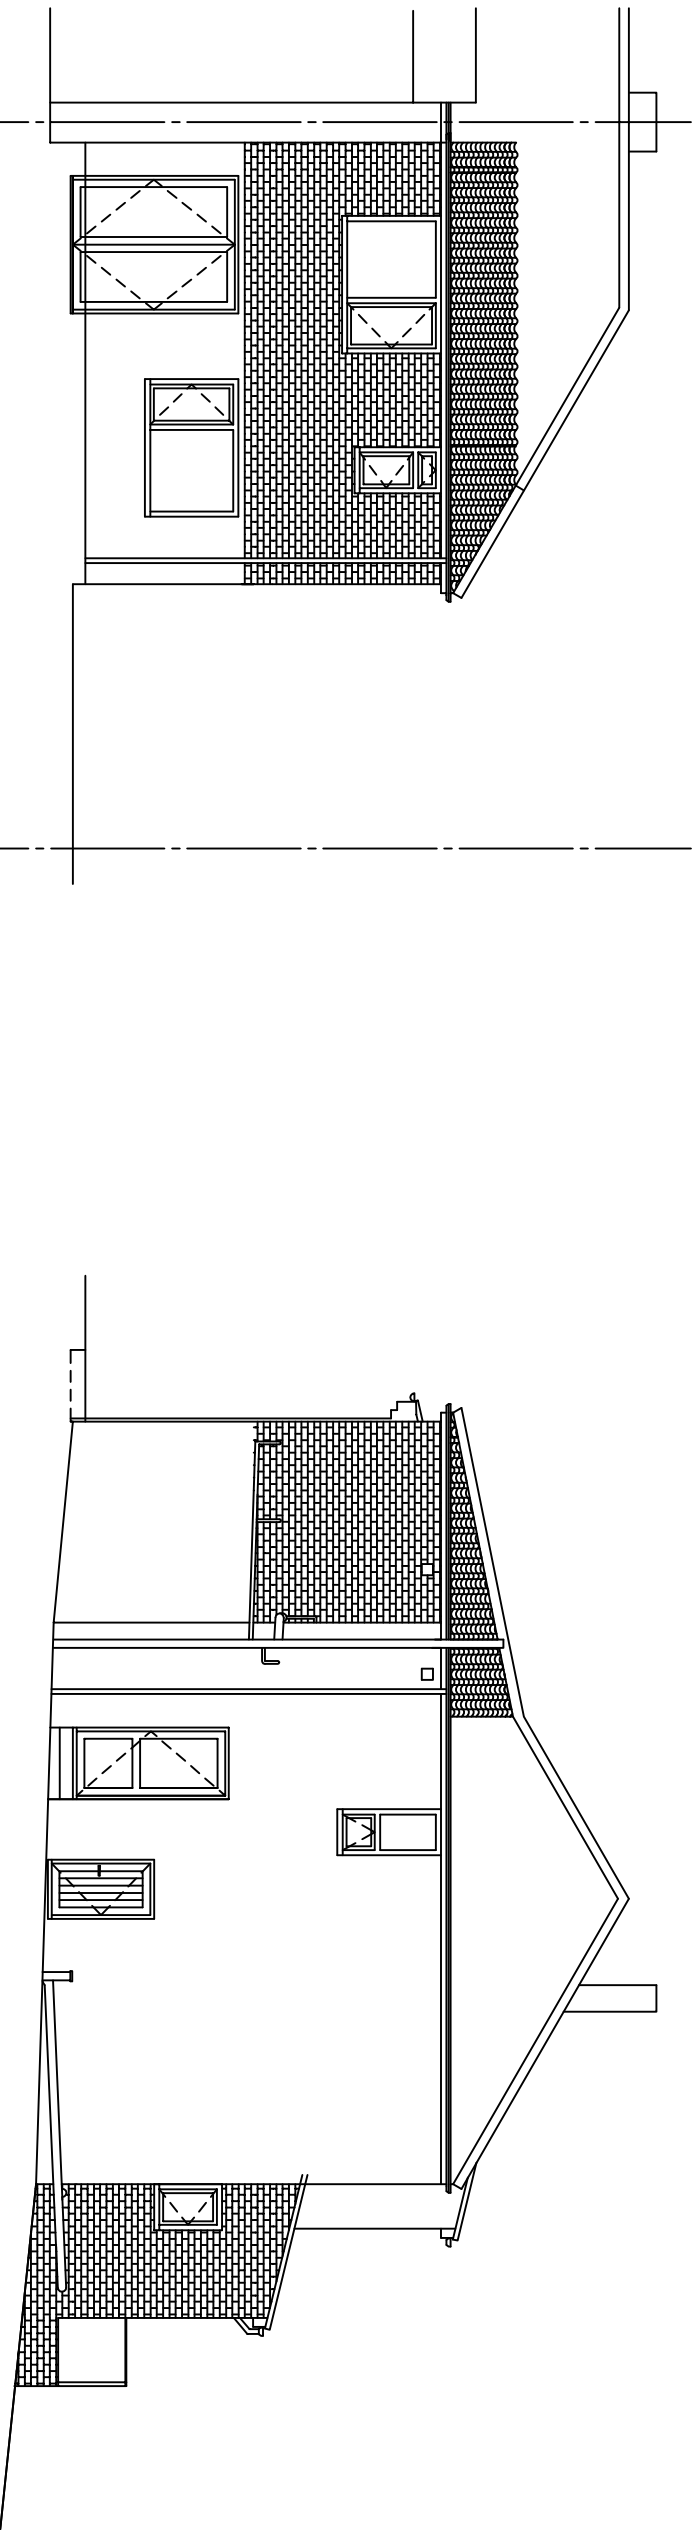

PROPOSED (NORTH) REAR ELEVATION

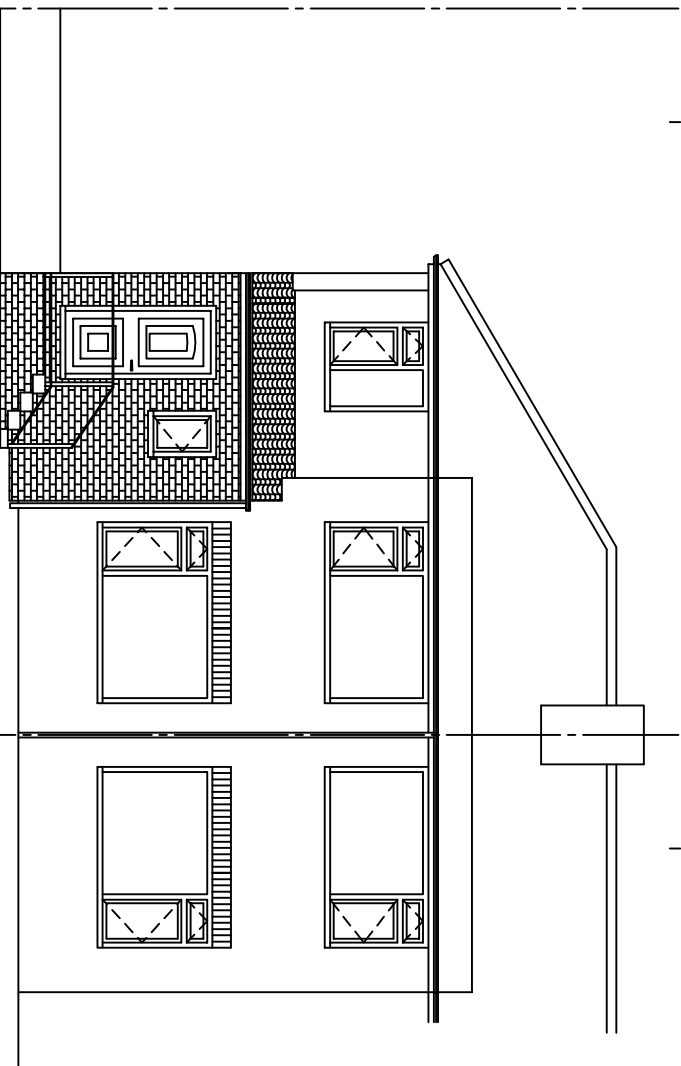

PROPOSED (SOUTH) FRONT ELEVATION

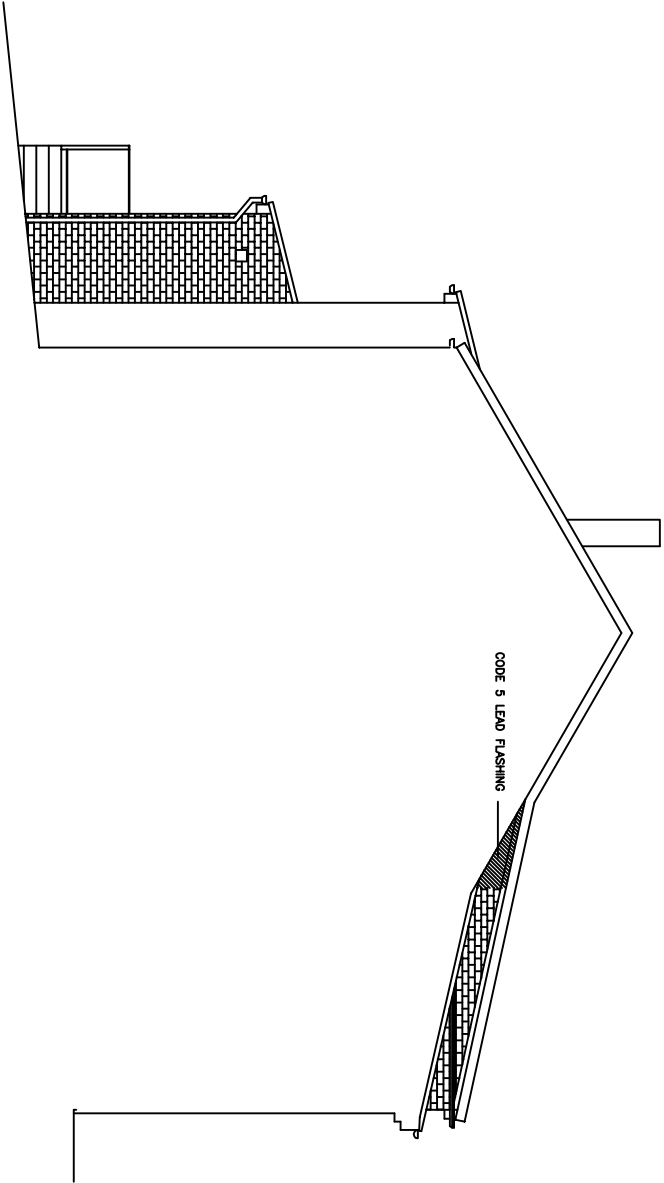

PROPOSED (EAST) SIDE ELEVATION

PROPOSED (WEST) SIDE ELEVATION

PROJECT			TITLE	
PROPOSED SINGLE STOREY EXTENSION FOR LOBBY & WC TO FRONT & SECOND STOREY EXTENSION FOR BEDROOM & EN-SUITE AT REAR OF 16 FRANK CLOSE, THORNHILL, DEWSBURY, WF12 0JR FOR MR. & MRS. C. CHILDE.			PROPOSED ELEVATIONS	
4.5.16	FRONT PORCH LAYOUT AMENDED	A	SCALE	DRAWING No.
24.4.16	ISSUED FOR SUBMISSION	-	1:100 @A3	232/0416/01
DATE	REVISION	LETTER		REV.
				A