


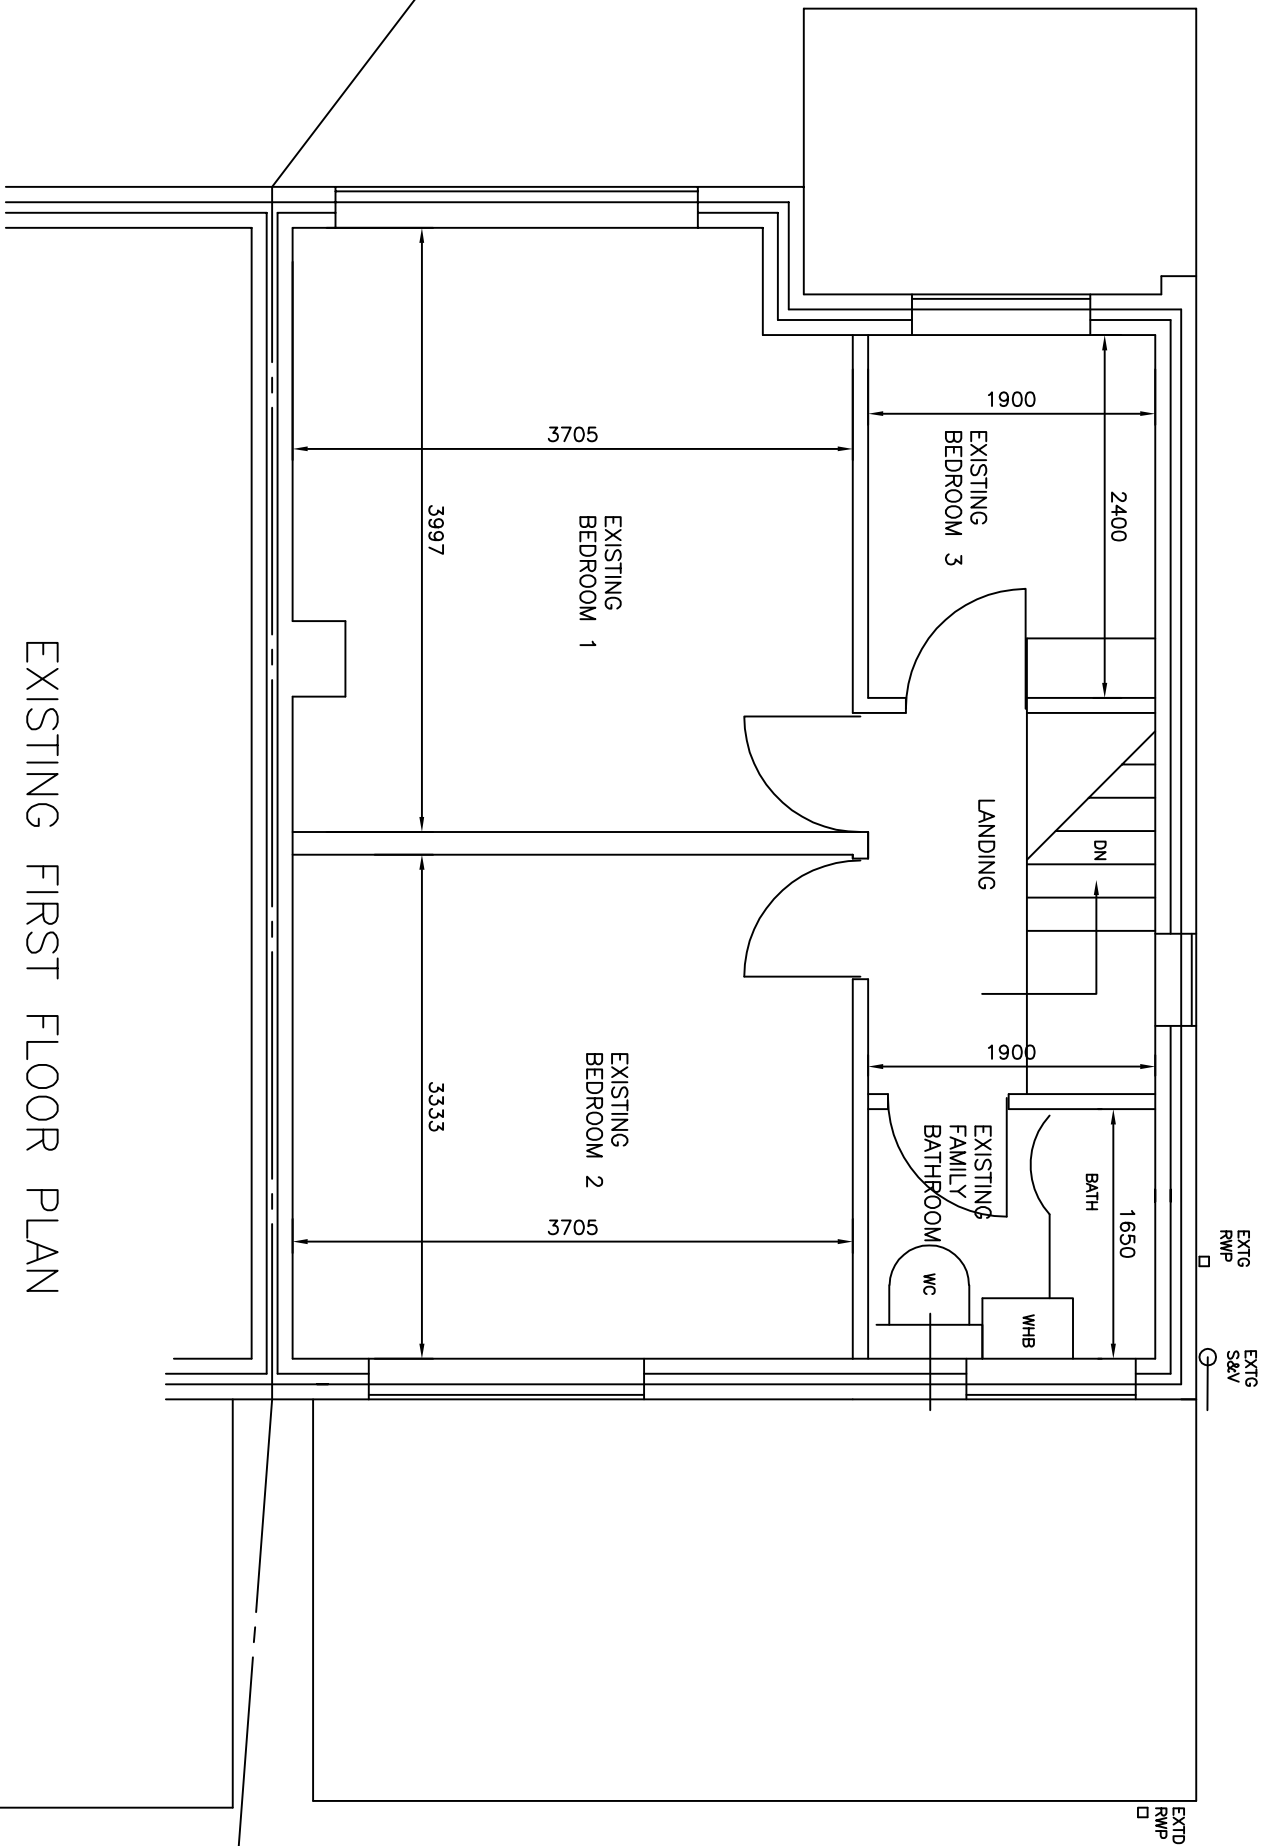

EXISTING FIRST FLOOR PLAN

PROJECT			TITLE		
PROPOSED SINGLE STOREY EXTENSION FOR LOBBY & WC TO FRONT & SECOND STOREY EXTENSION FOR BEDROOM & EN-SUITE AT REAR OF 16 FRANK CLOSE, THORNHILL, DEWSBURY, WF12 0JR FOR MR. & MRS. C. CHILDE.			EXISTING FIRST FLOOR LAYOUT PLAN		
24.4.16	ISSUED FOR SUBMISSION	-	SCALE	DRAWING No.	REV.
DATE	REVISION	LETTER	1:50 @A3	232/0416/06	-