



PLAN FIRST FLOOR

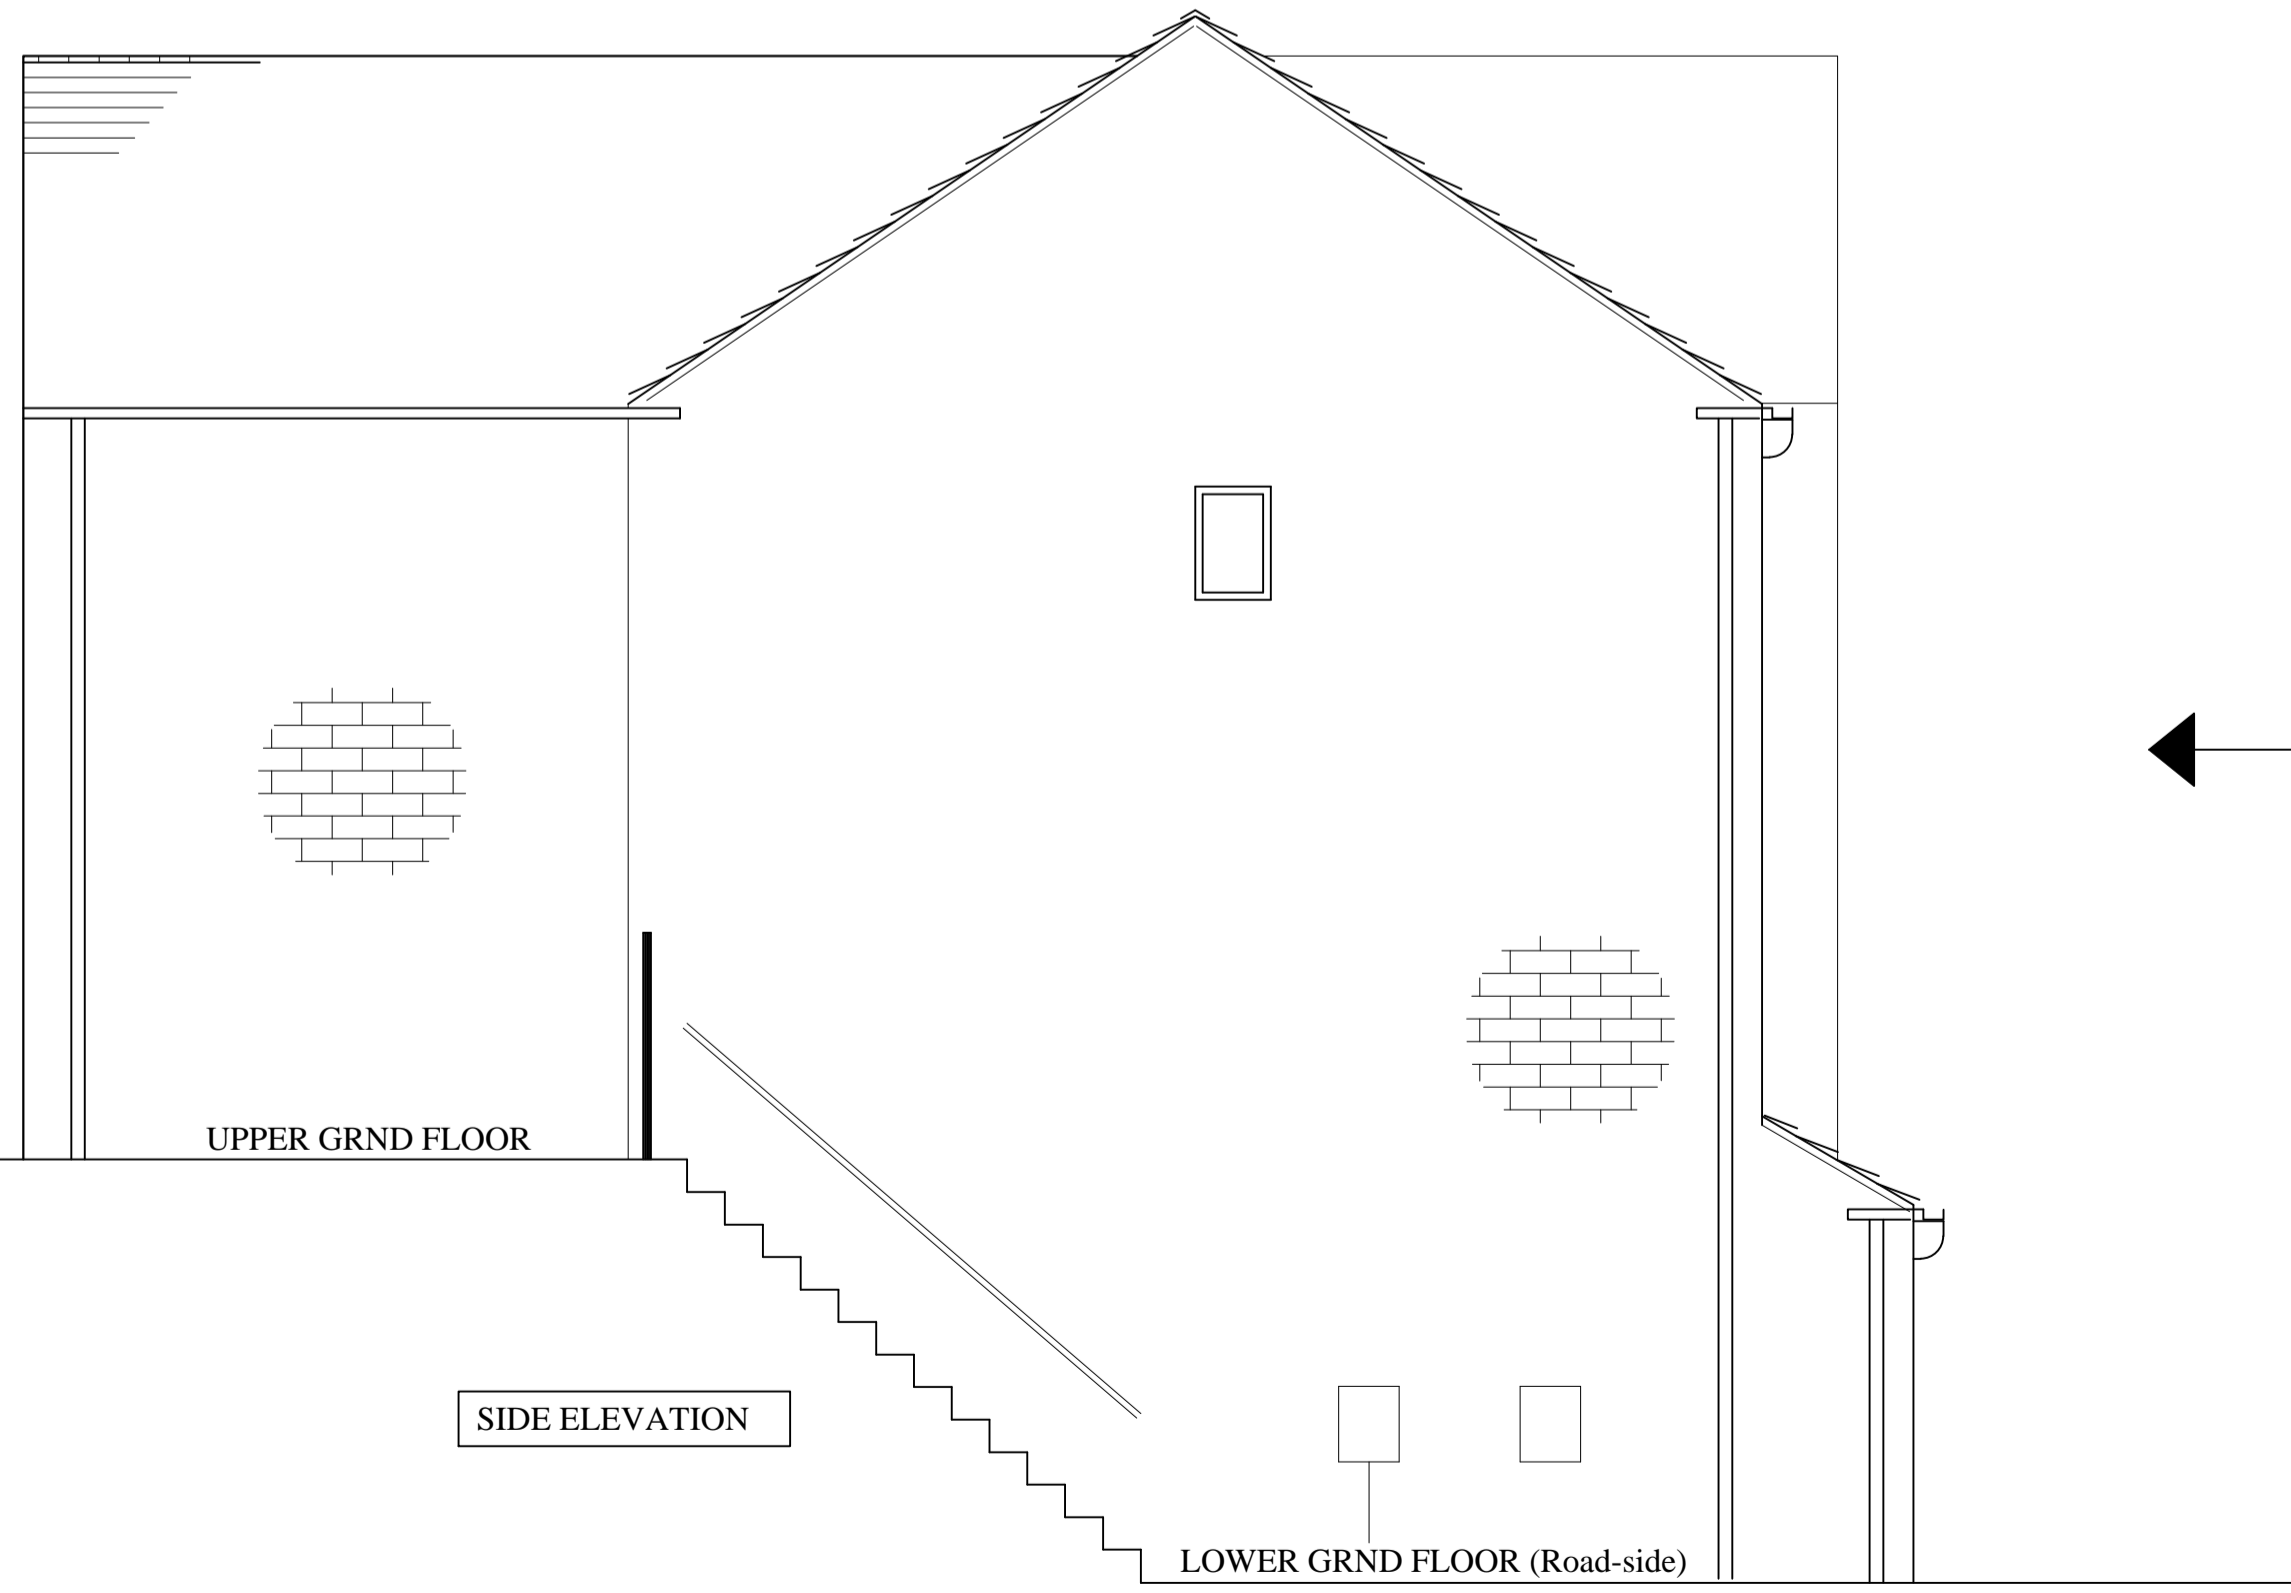


SIDE ELEVATION

See drawing No.4 for Rear Elevation

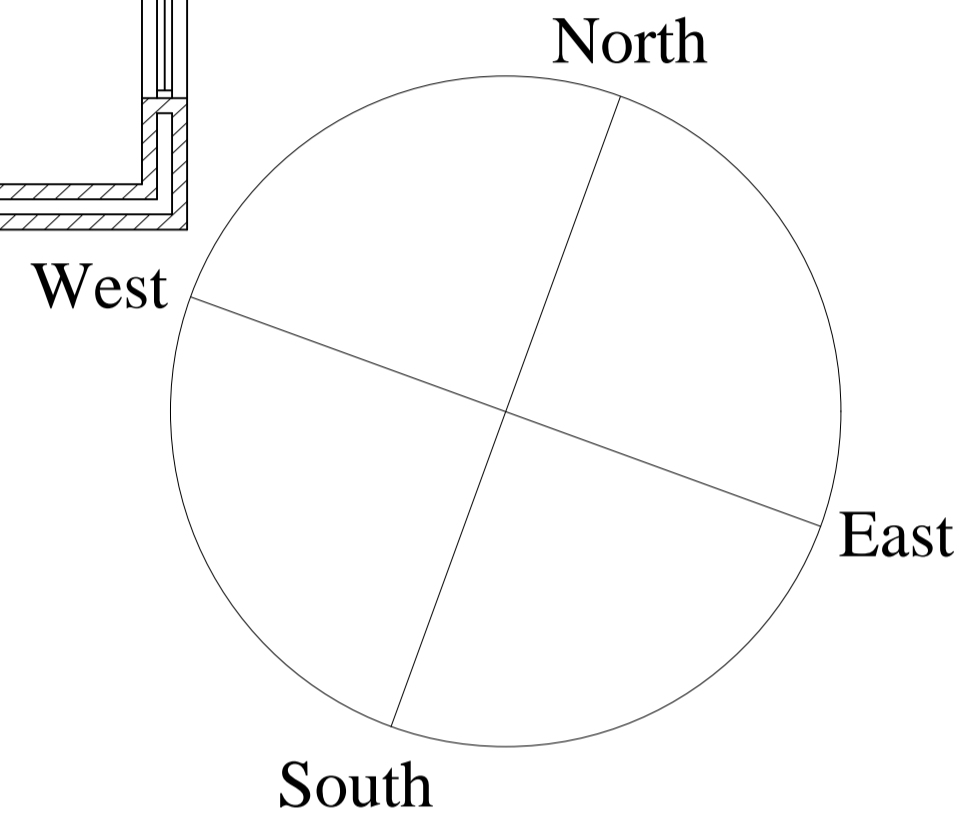

FRONT ELEVATION

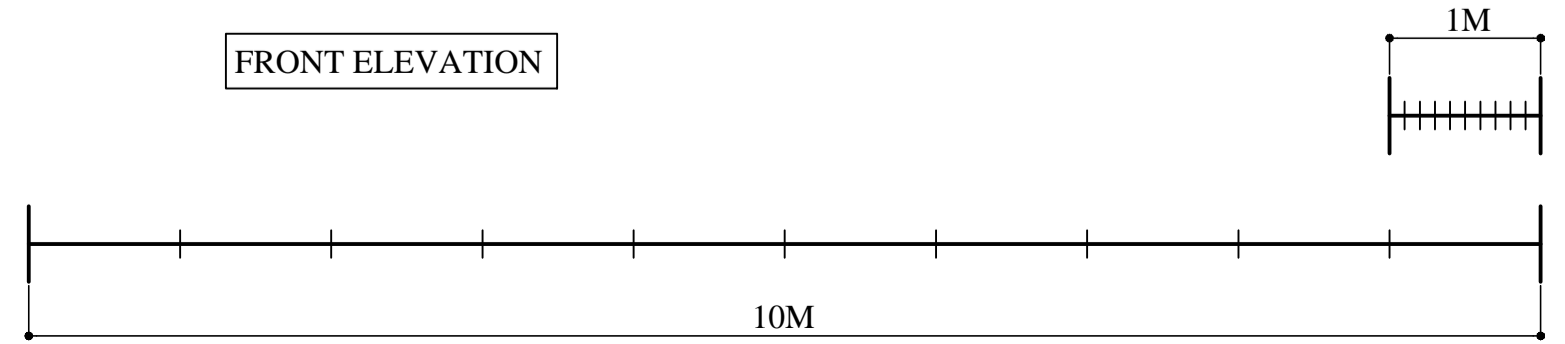

MRS KARMEET KAUR
 87 HANBY CLOSE
 PROPOSED PLANS AND ELEVATIONS
 Drawing No.3 - 1:50 @ A1