
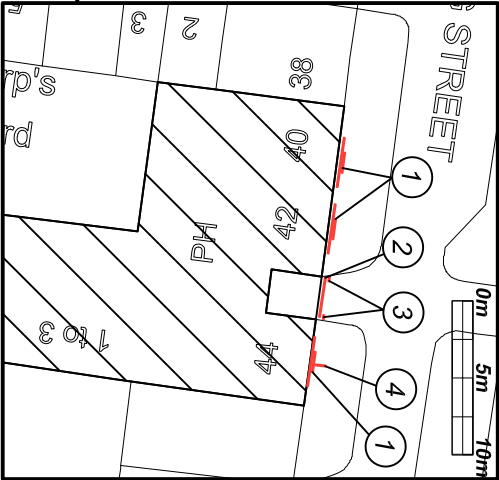


Plan

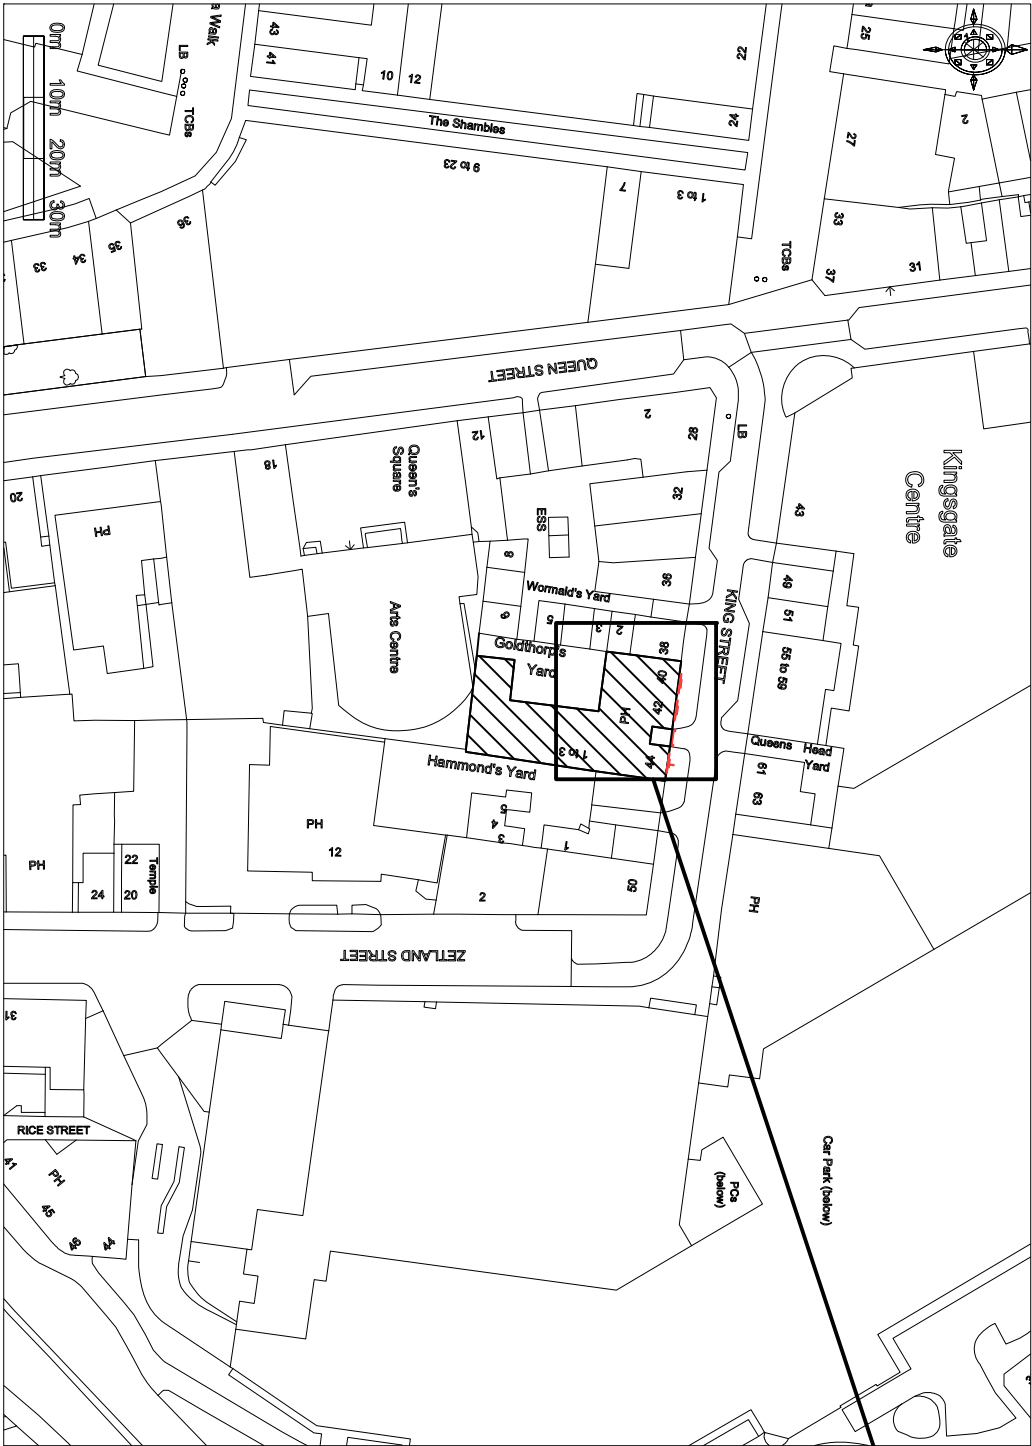

Block Plan
Scale 1:500

- 1 Fascia text & trough light x3
- 2 Built-up letters over the entrance
- 3 Menu x2
- 4 Projected sign

Site Plan
Scale 1:1250

A Fascia text alterations

01/08/16

	
Technical Signs Floor 1 - Unit 3 Hille Business Centre 132 St Albans Road Watford, Herts, WD24 4AE Tel: 01923 811999 Fax: 01923 811998 E-mail: info@technicalsigns.co.uk	
Client Slug & Lettuce	
Address/job details 40-44 King St Huddersfield HD1 2QT	
Site Plan	
Job No	
Drawn by DN	Date 04/07/16
Scale As specified (A3)	Drawing No 554677-5
	Rev A