
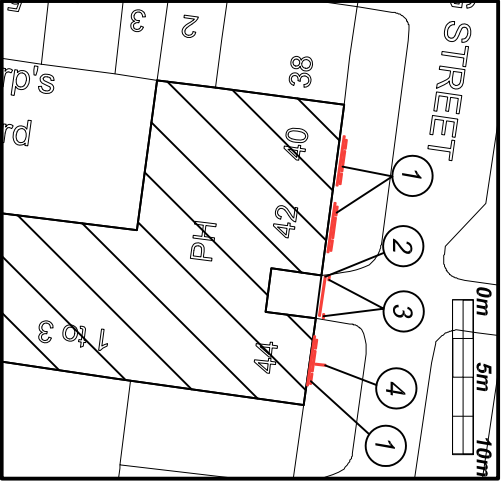


Plan

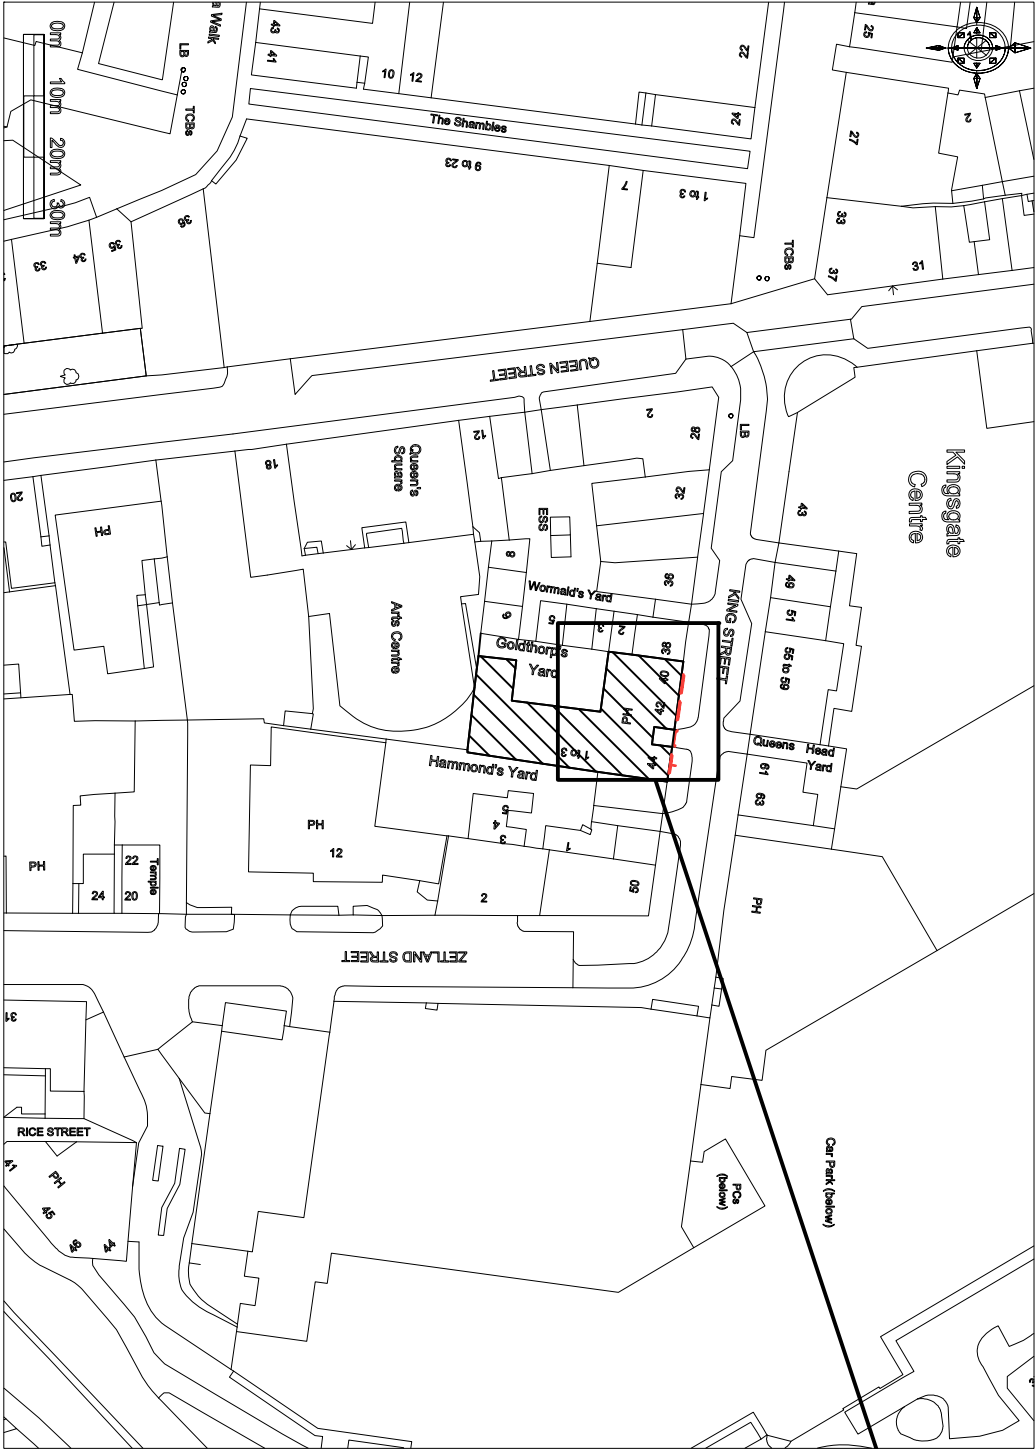

Block Plan
Scale 1:500

- 1 Fascia text & trough light x3
- 2 Built-up letters over the entrance
- 3 Menu x2
- 4 Projected sign

Site Plan
Scale 1:1250

			
Technical Signs			
Floor 1 - Unit 3			
Hille Business Centre			
132 St Albans Road			
Watford, Herts, WD24 4AE			
Tel: 01923 811999			
Fax: 01923 811998			
E-mail: info@technicalsigns.co.uk			
Client: Slug & Lettuce			
Address/job details			
40-44 King St			
Huddersfield			
HD1 2QT			
Site Plan			
Job No			
Drawn by		Date	
DN		04/07/16	
Scale	Drawing No	Rev	
As specified (A3)	554677-5		