


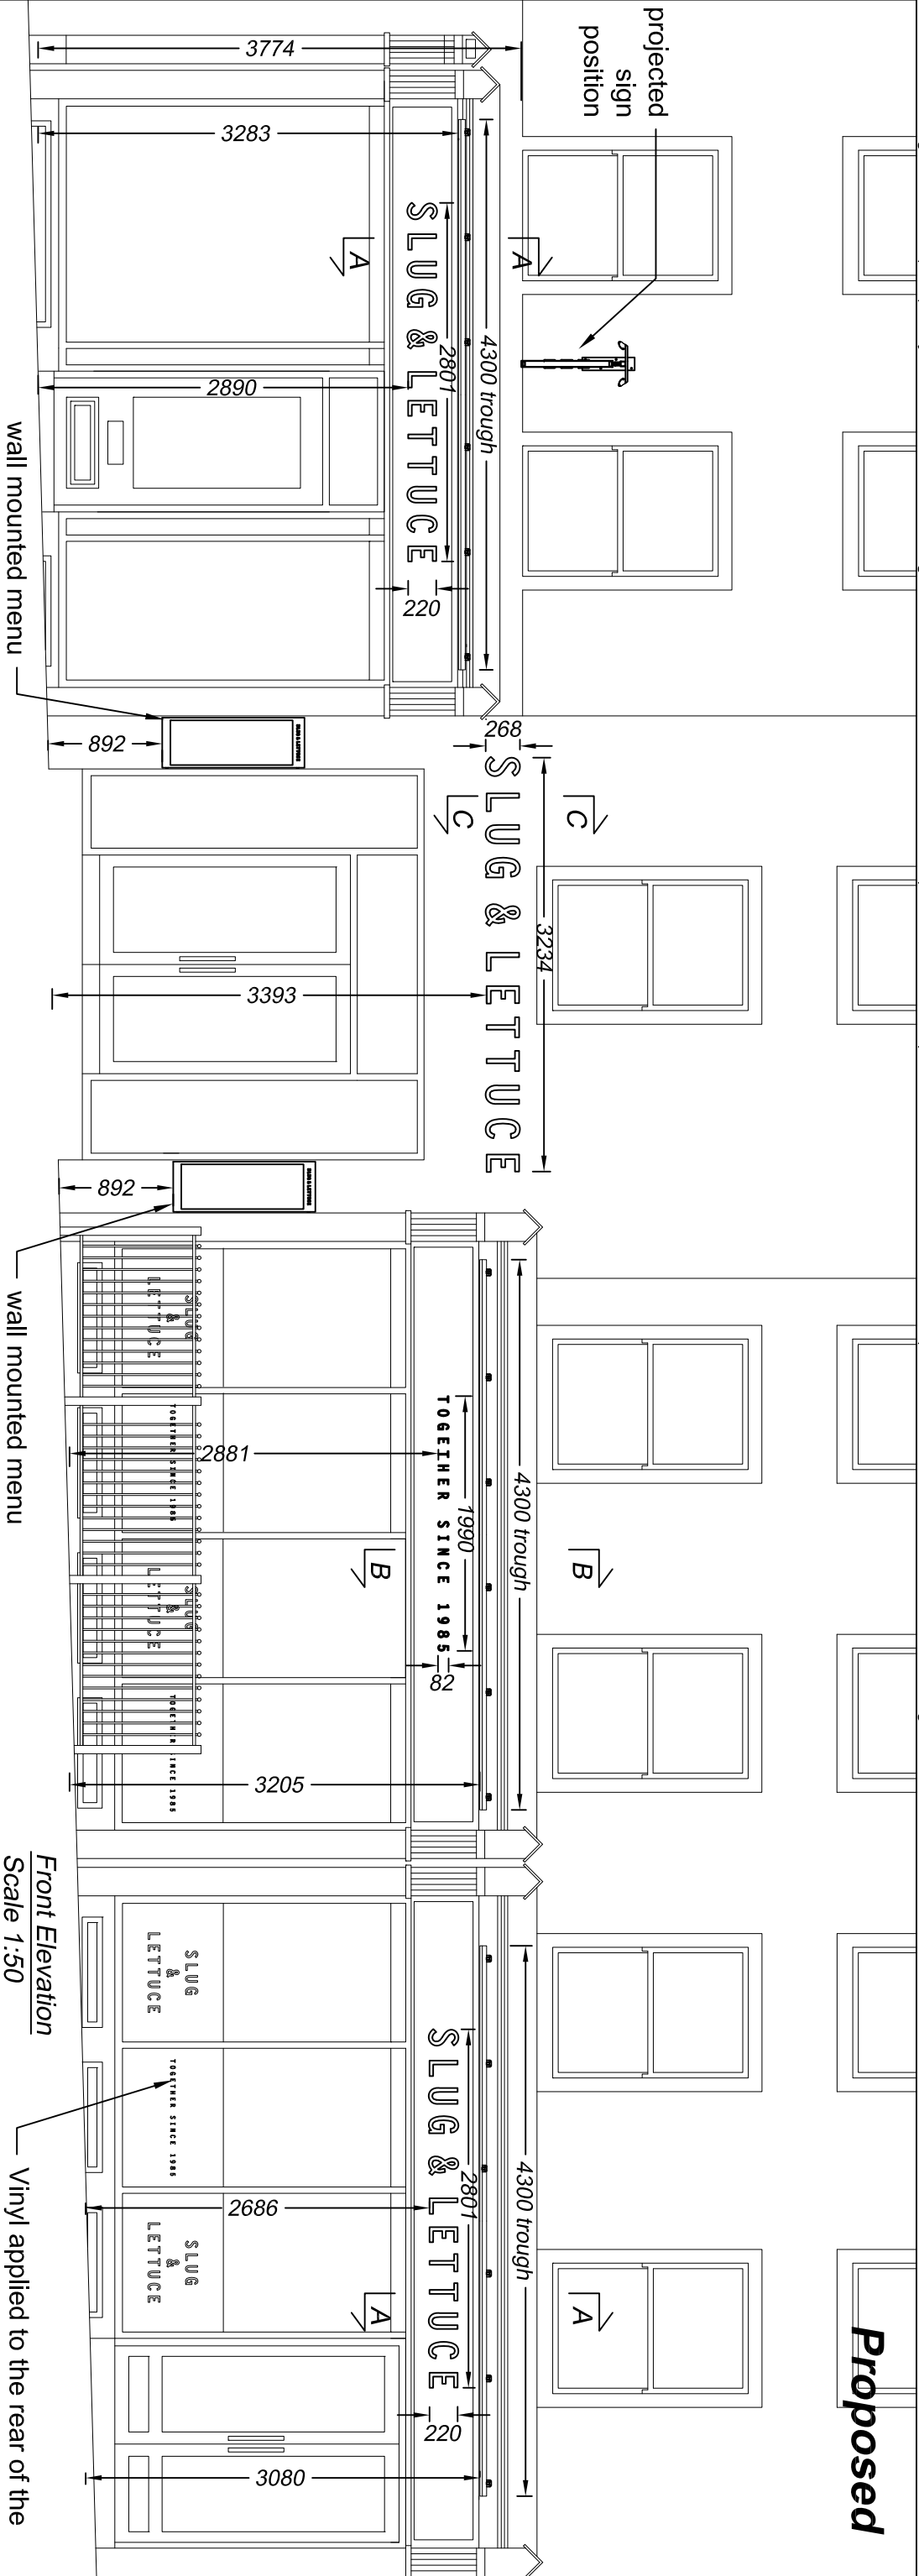


wall mounted menu

wall mounted menu

Front Elevation
Scale 1:50

Vinyl applied to the rear of the glazing has the text printed in warm grey PMS 422 onto a black-grey RAL 7021 background

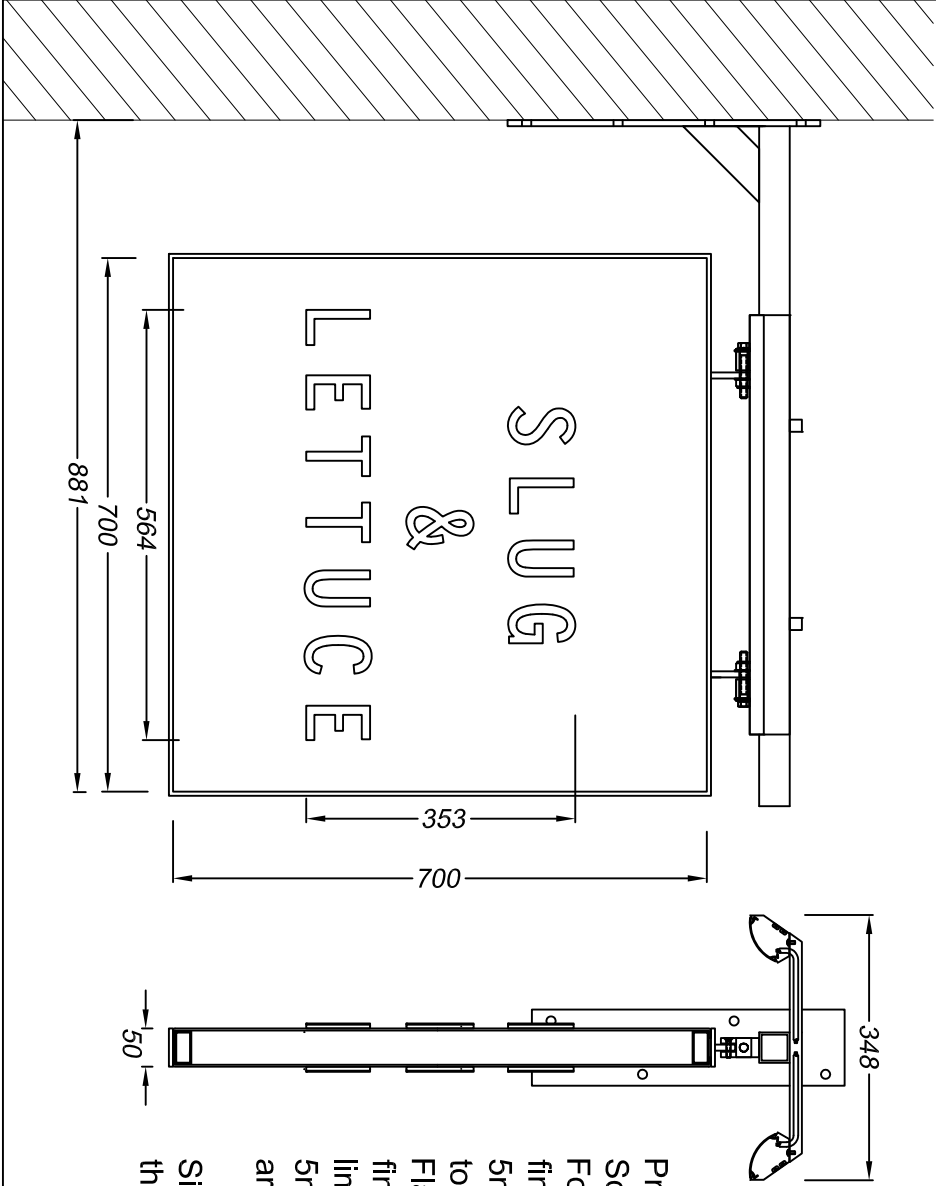

Projected Sign - 1 off
Scale 1:10

Folded and welded 2.5mm aluminium panels are finished white and fit over a mild steel inner frame. 5mm live-edge lime PMS 381 acrylic letters are bonded to the panel faces. Flat cut 1.2mm descaled stainless steel letters are finished black-grey RAL 7021 and are bonded over the lime green acrylic. 5mm live-edge lime PMS 381 acrylic is also bonded around the sides of the outer panels.

Sign hangs from the existing projecting arm and has the existing external illumination.



A Fascia text alterations

01/08/16



Technical Signs
Floor 1 - Unit 3
Hille Business Centre
132 St Albans Road
Watford, Herts, WD24 4AE
Tel: 01923 811999
Fax: 01923 811998
E-mail: info@technicalsigns.co.uk

Client Slug & Lettuce

Address/job details

40-44 King St
Huddersfield
HD1 2QT

Proposed Signage

Job No

Drawn by

DN

Date
04/07/16

Scale

As specified (A3)

Drawing No
554677-3

Rev
A