


DIMENSIONS IN mm - IF IN DOUBT ASK - DO NOT SCALE

REVISIONS				
Rev	Details of Amendment	Date	Name	Checked
SPECIFICATION				

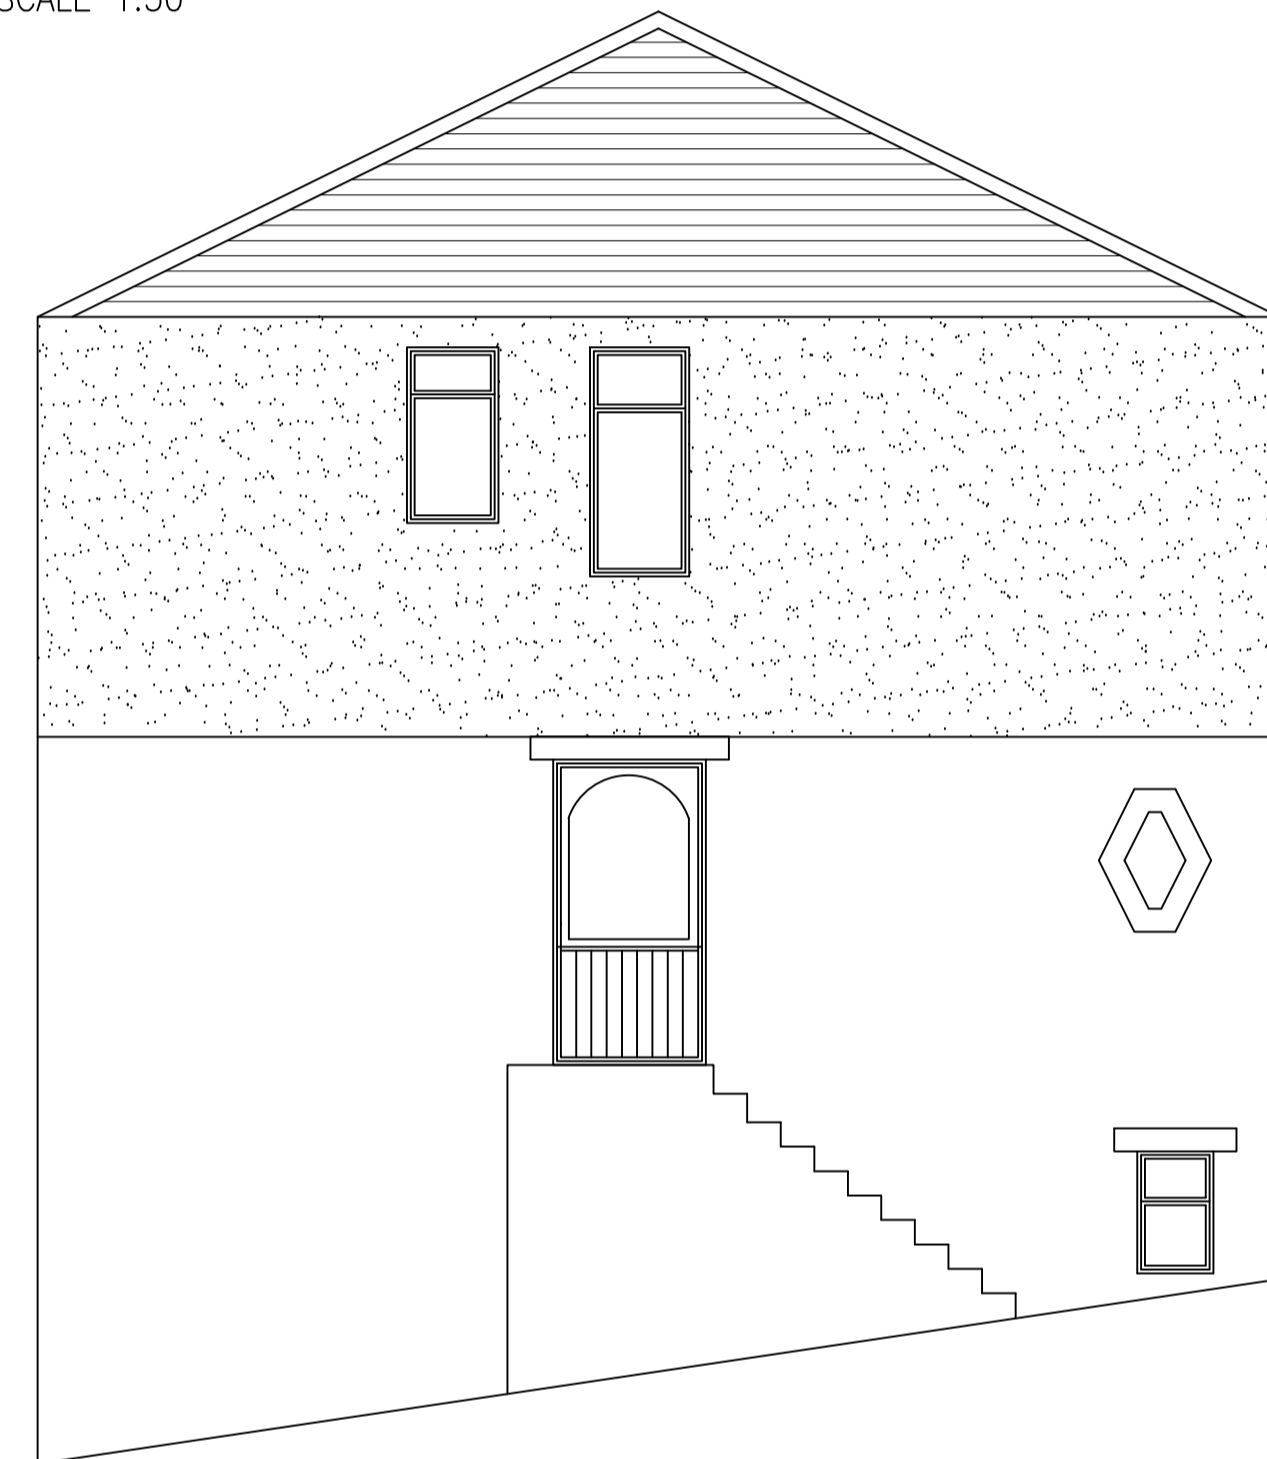


EXISTING FRONT ELEVATION
SCALE 1:50




EXISTING SIDE ELEVATION
SCALE 1:50



EXISTING REAR ELEVATION
SCALE 1:50

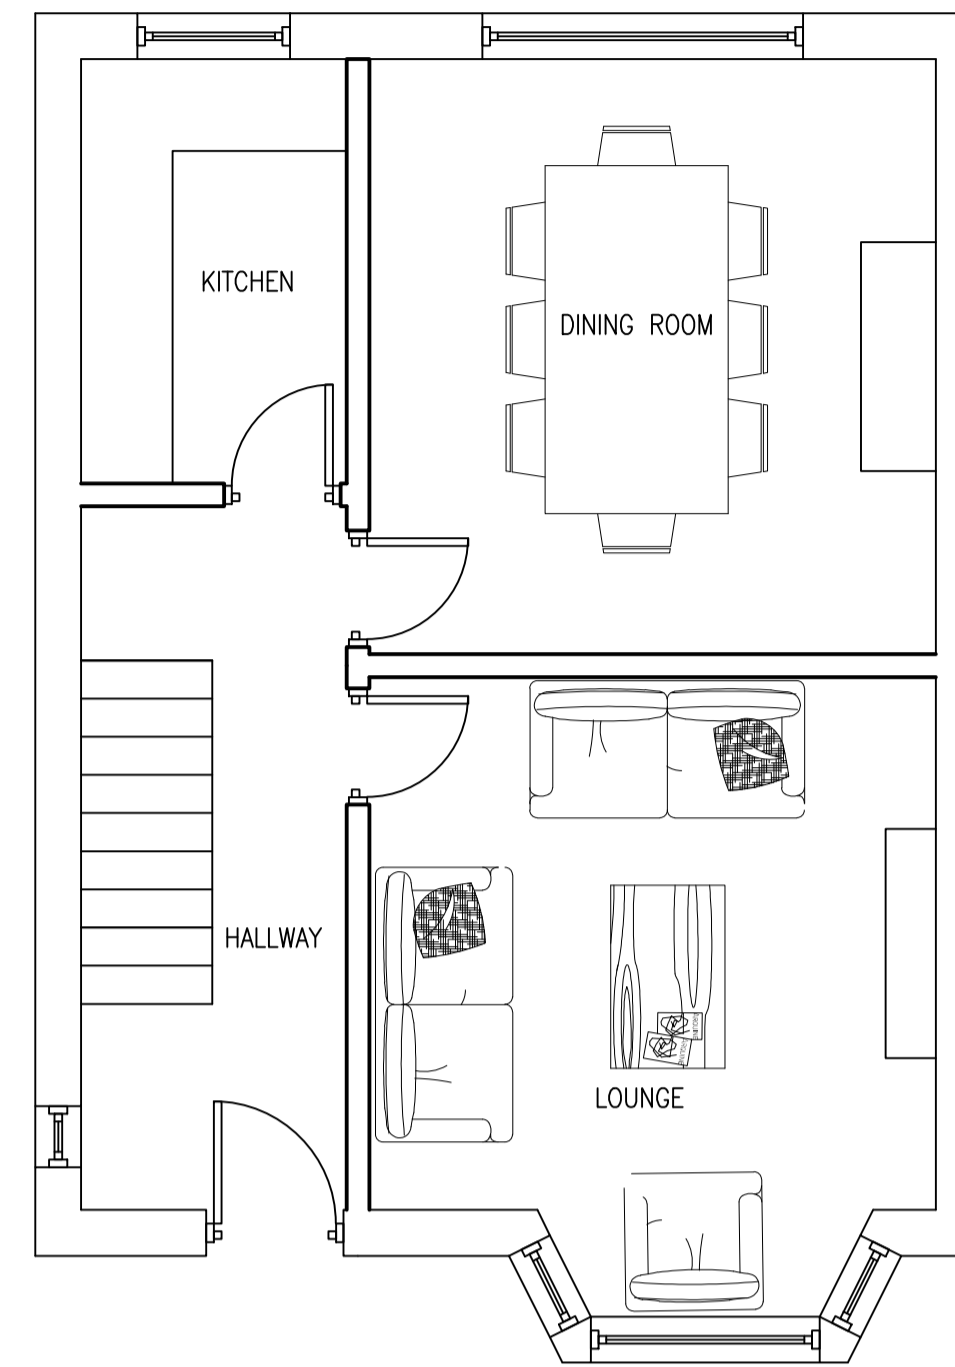


EXISTING GROUND FLOOR PLAN
SCALE 1:50

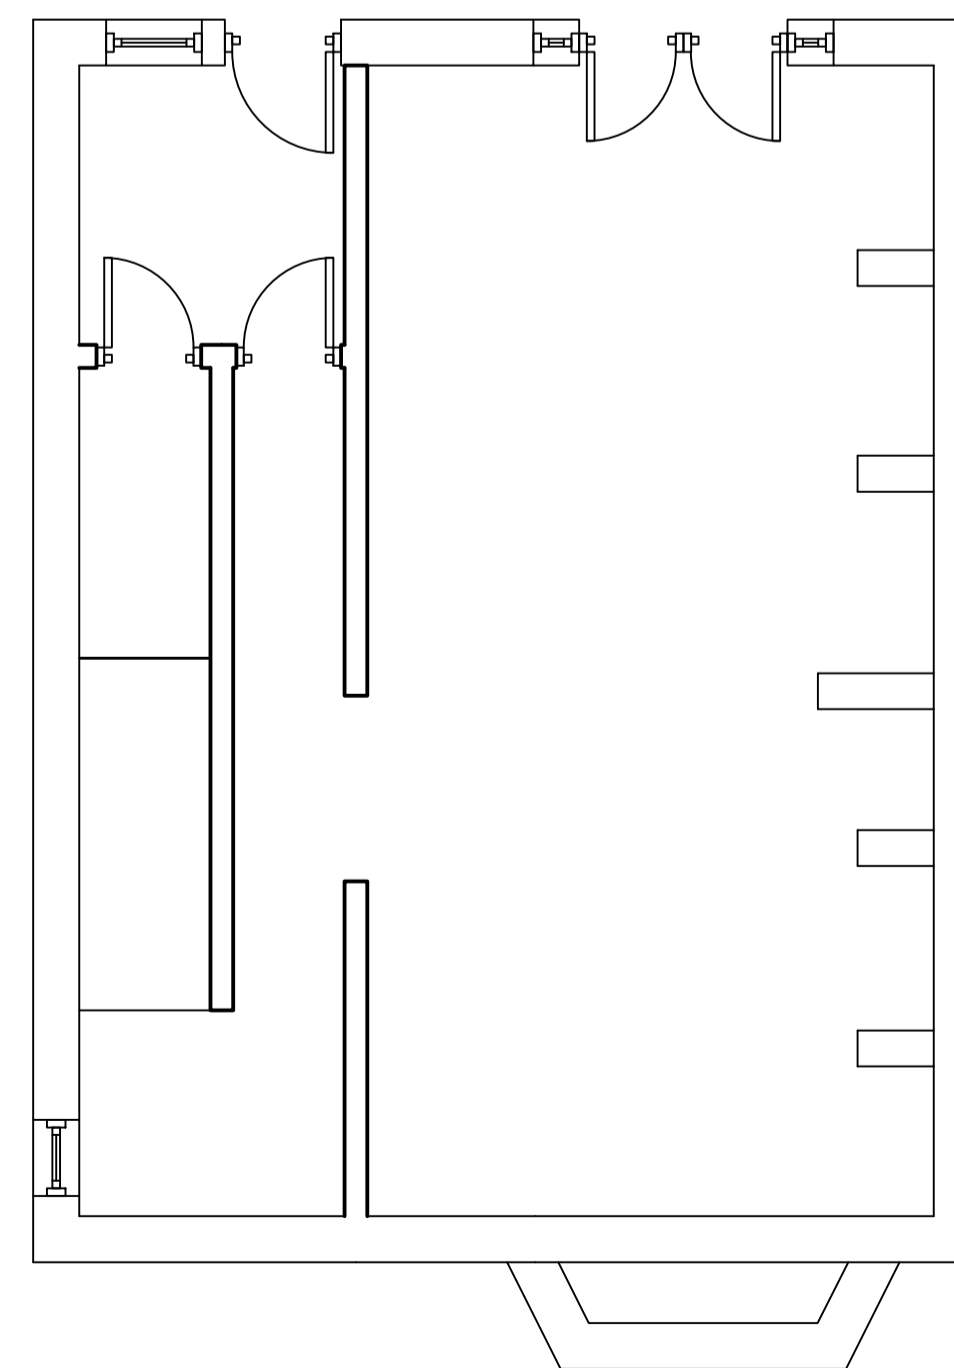

EXISTING LOWER GROUND FLOOR PLAN
SCALE 1:50

THIS DRAWING IS THE PROPERTY OF
PROJECT 1 ARCHITECTURAL DESIGNS.
IT MUST NOT BE COPIED OR REPRODUCED IN
ANY WAY WITHOUT THE PRIOR PERMISSION OF
THE OWNERS OR THEIR DULY AUTHORISED
REPRESENTATIVE

PROJECT 1 ARCHITECTURAL DESIGNS LTD
MARTIN HOUSE, SUITE 2,
2, MARTIN STREET
BRIGHOUSE
HD6 1DA
Tel: 01484 443191
Web: www.project1designs.co.uk

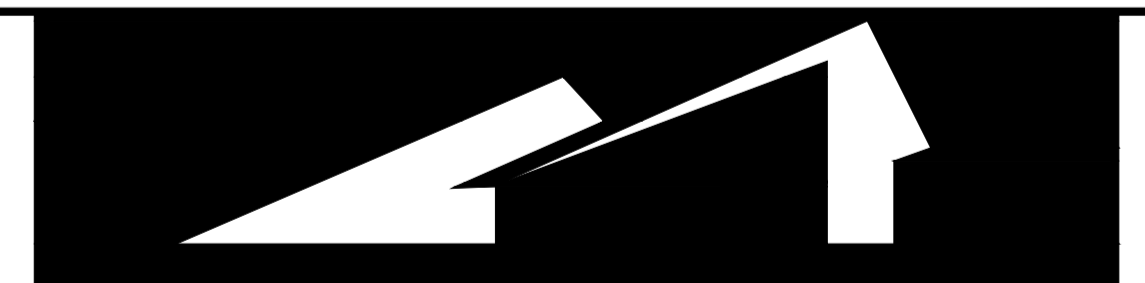

PROJECT 1 ARCHITECTURAL DESIGNS
UNLOCKING YOUR IMAGINATION

CLIENT MR MANOHAR JASSAL

PROJECT 257, NEW HEY ROAD
HUDDERSFIELD HD3 4GH

TITLE PLANS AND ELEVATIONS
PROPOSED & EXISTING

DATE	13/06/2016	SCALES	1:50	DRAWING NUMBER	REVISION
DRAWN	M.A	CHECKED	APPROVED	DWG001.203	