




Front Elevation (North Facing)
1 : 100

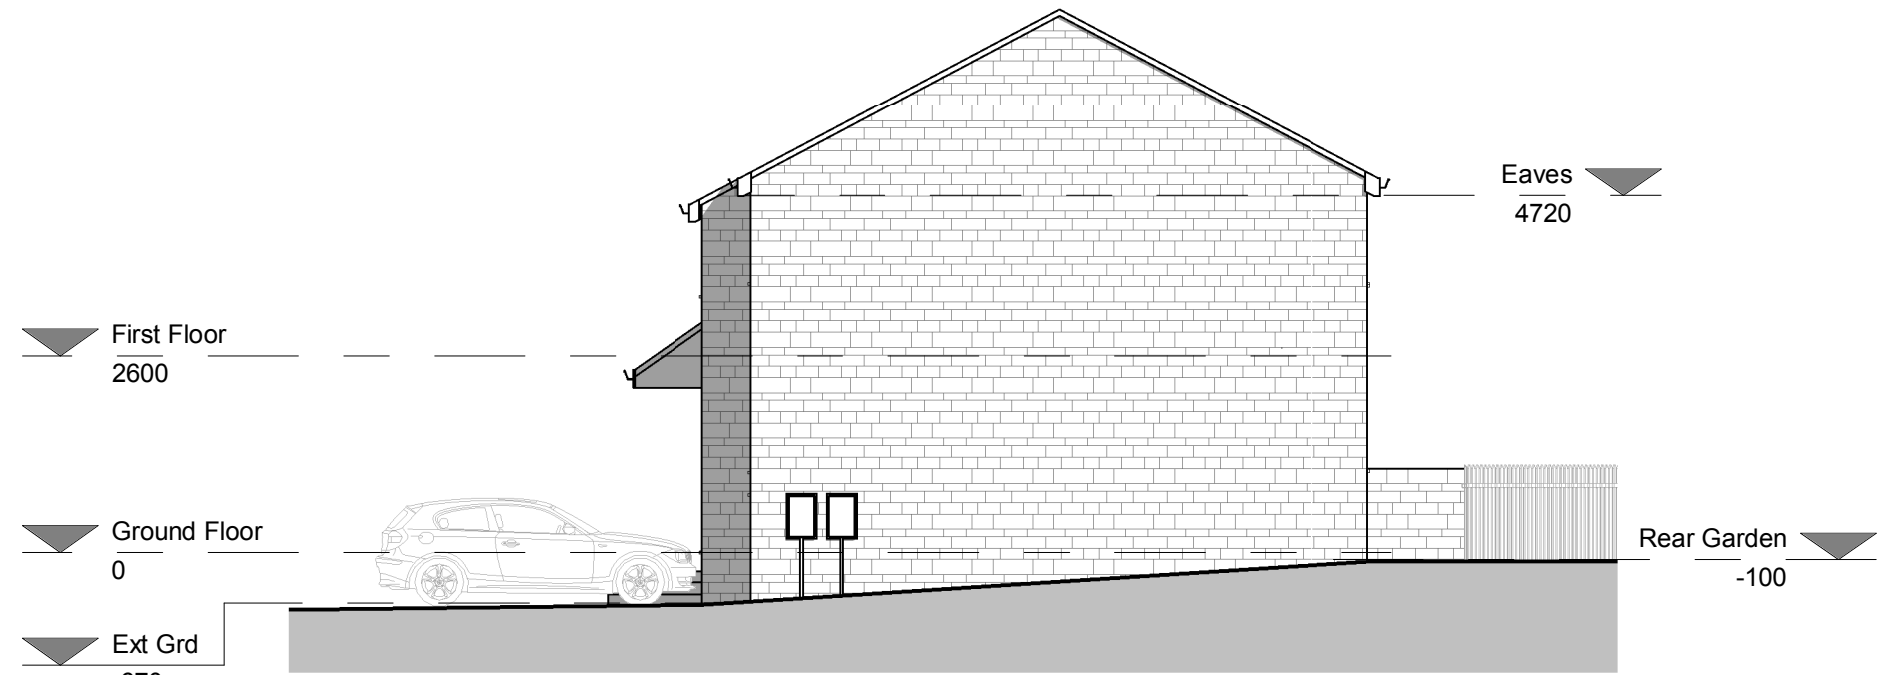


Side Elevation (West Facing)
1 : 100

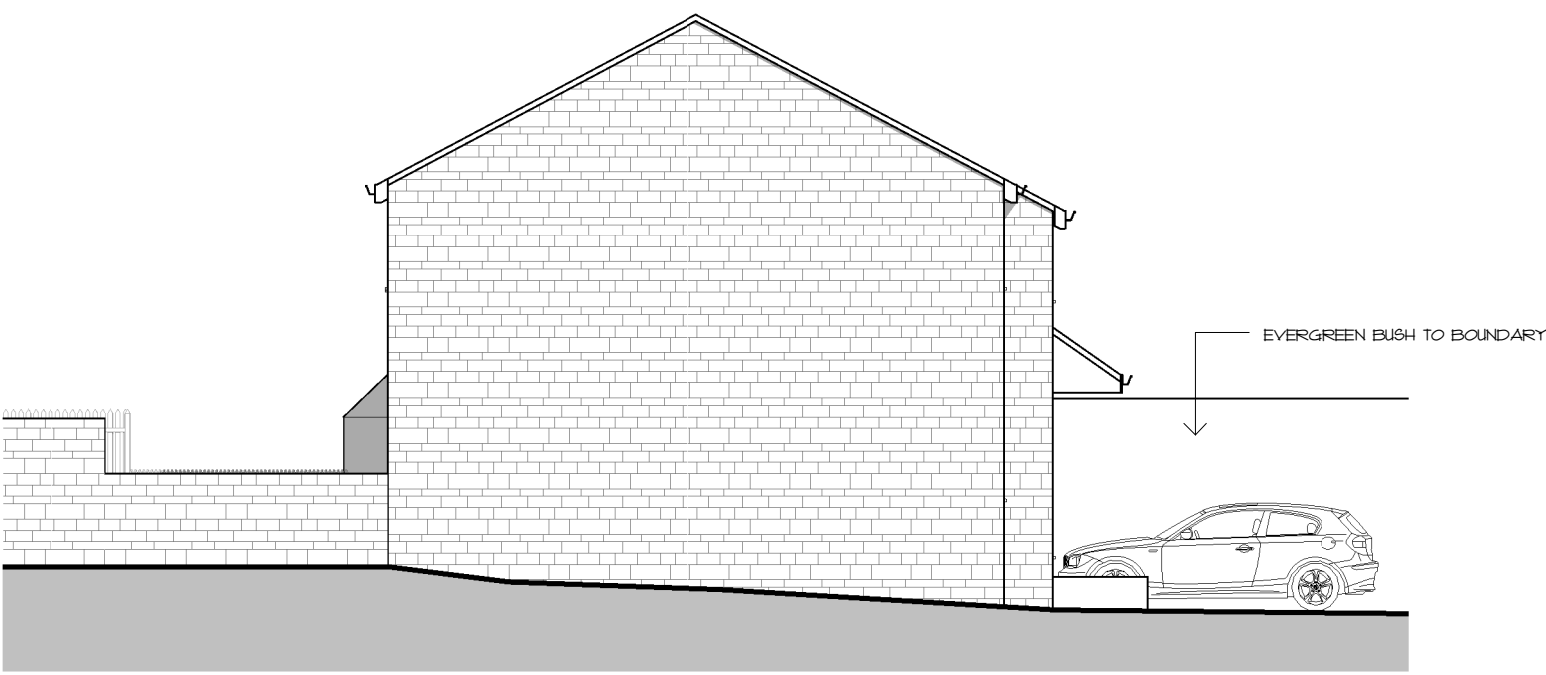


Side Elevation (East Facing)
1 : 100

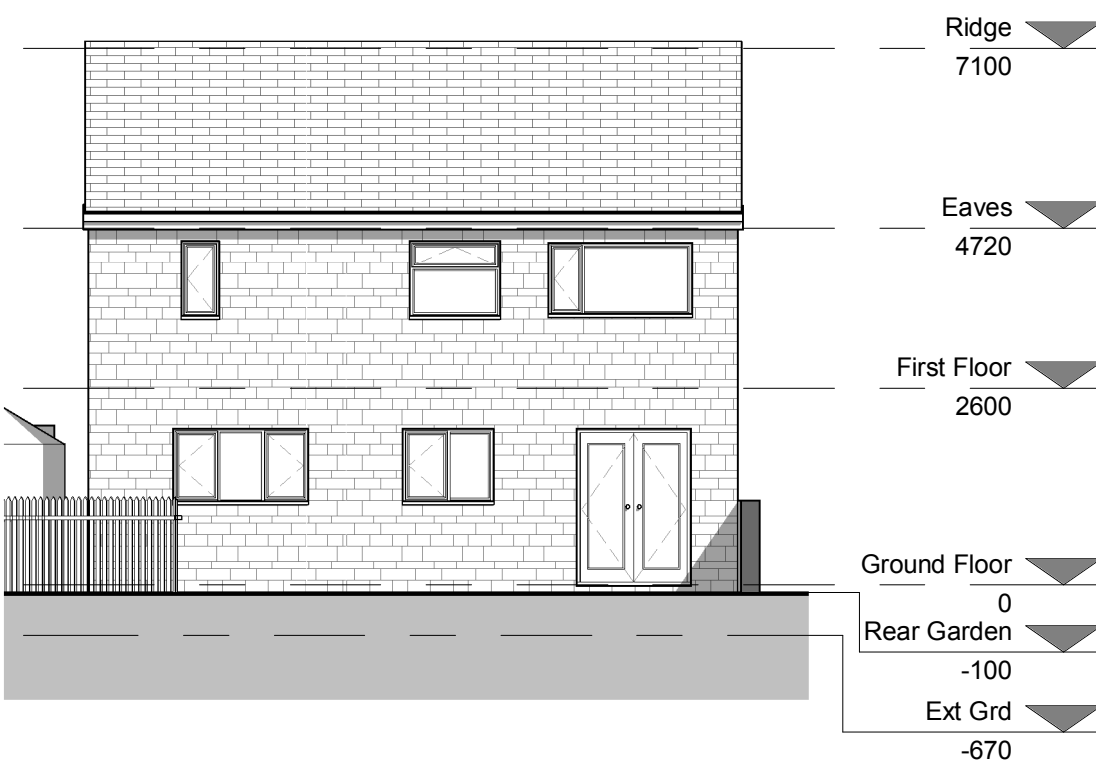



Rear Elevation (South Facing)
1 : 100

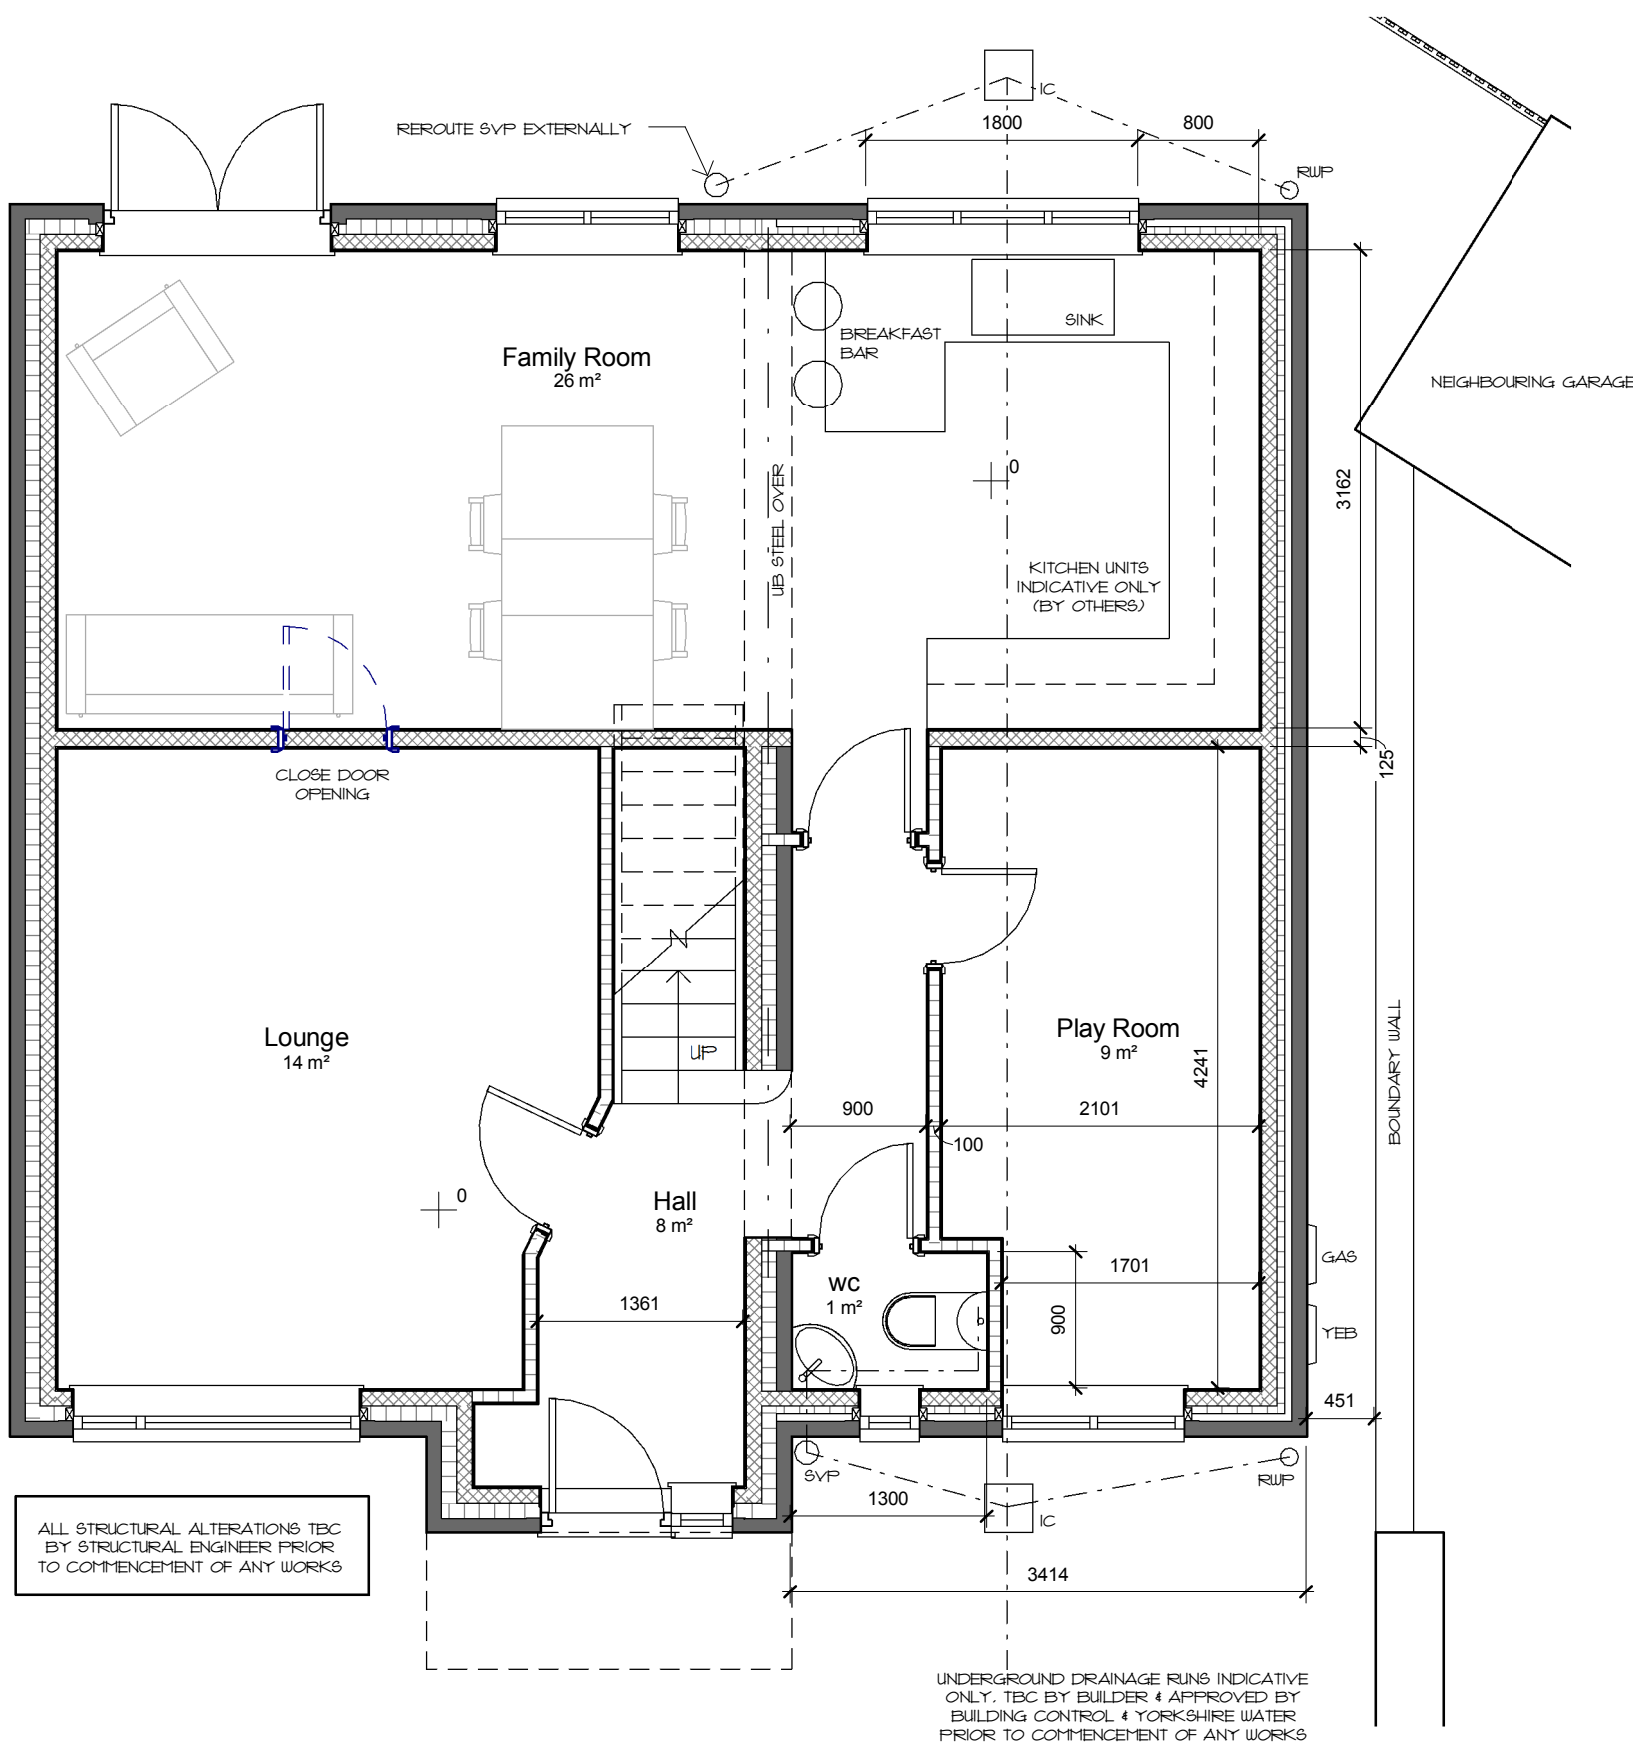

Ground Floor
1 : 50

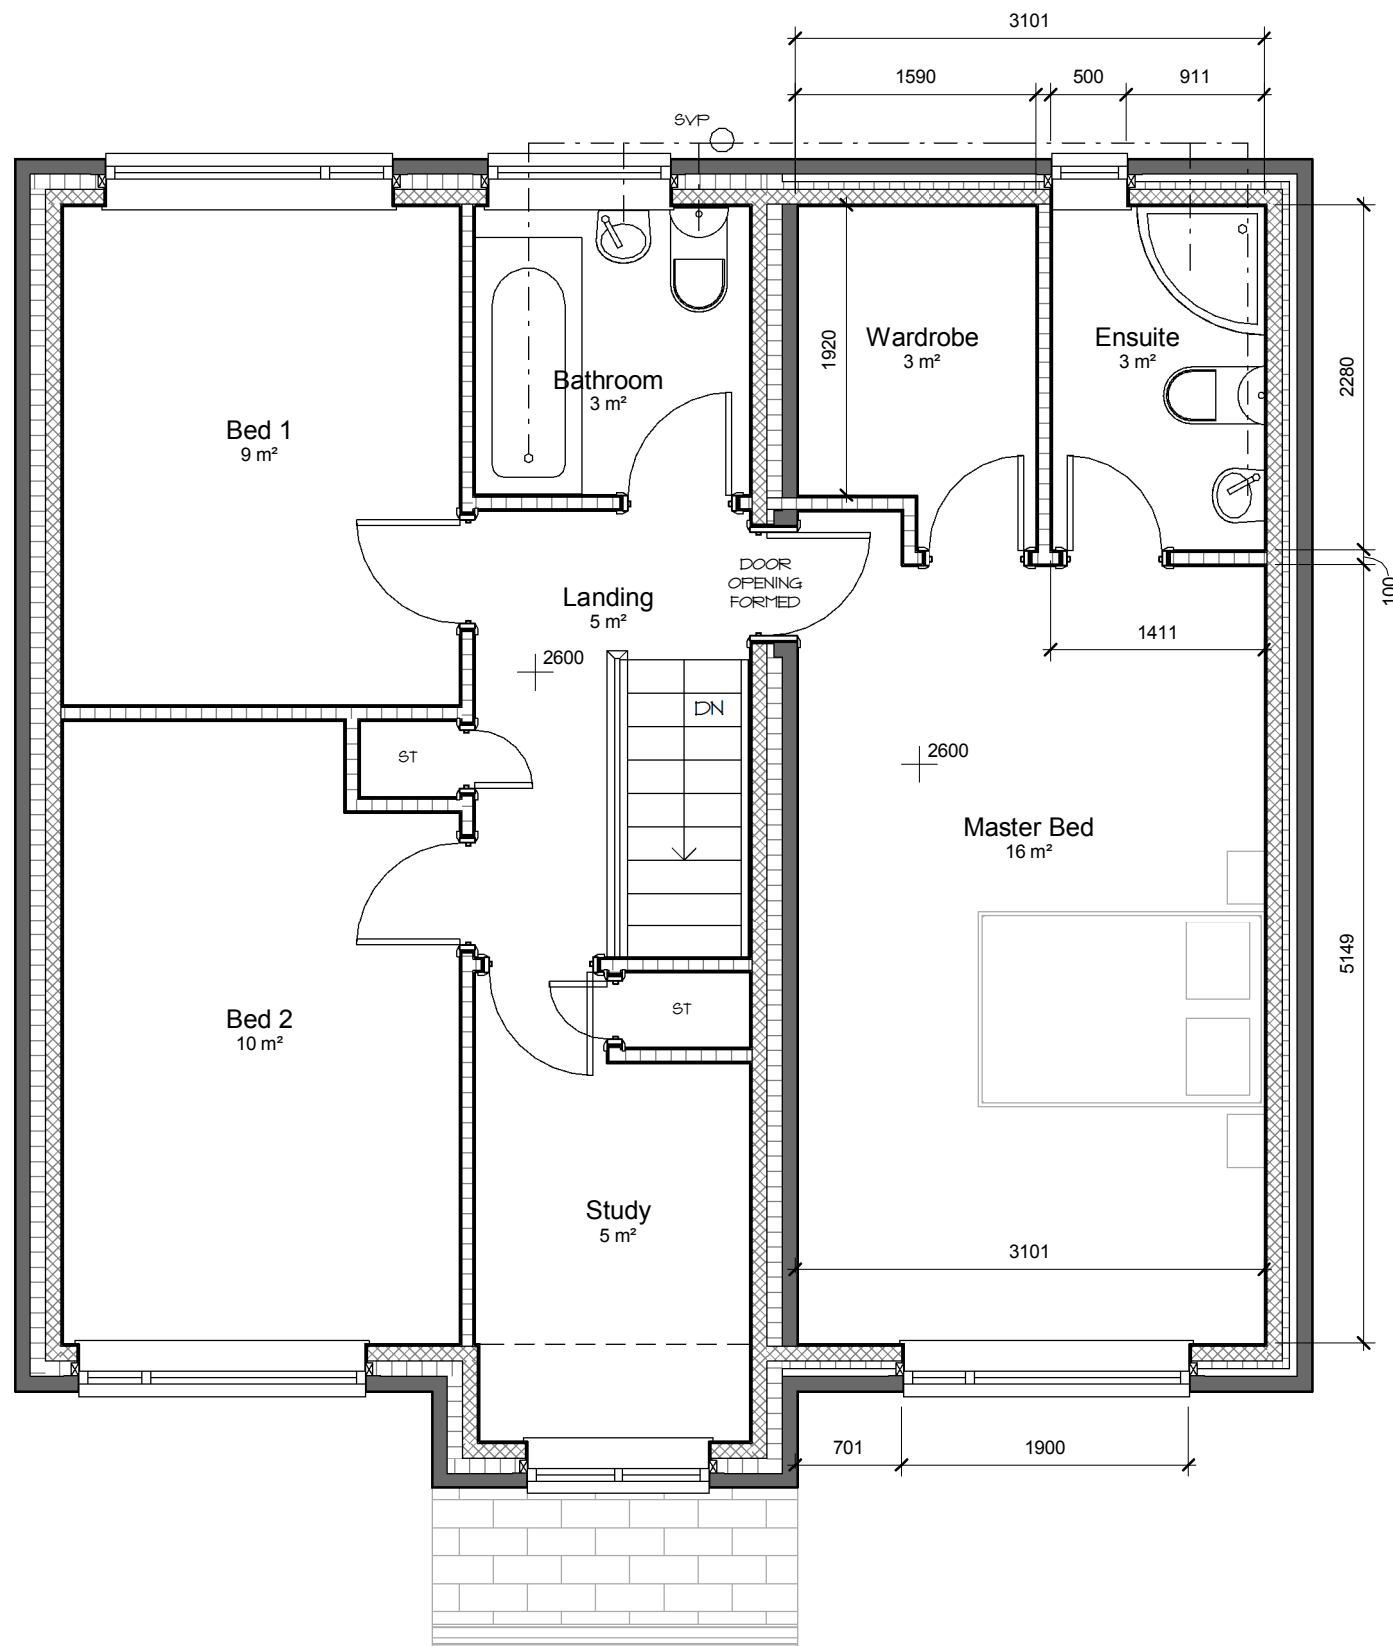

First Floor
1 : 50

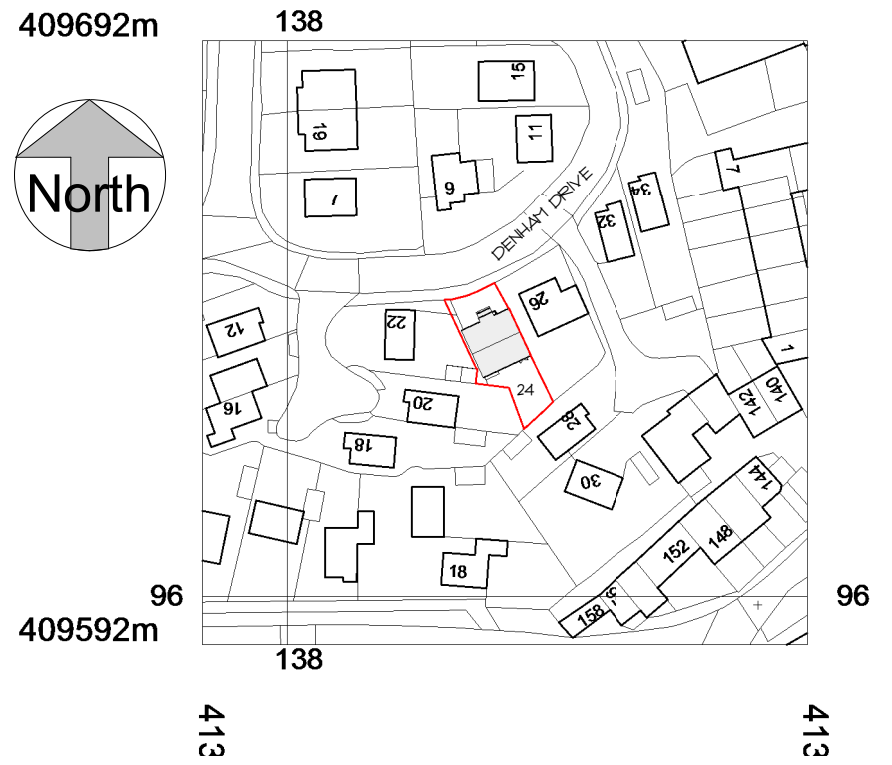 

Site Location Plan
1 : 1250



Front Perspective



Rear Perspective

GENERAL

DO NOT SCALE FROM THIS DRAWING

ALL DIMENSIONS ARE TO BE CHECKED ON SITE AND CONFIRMED TO AUTHOR

ALL FEASIBILITY STUDIES ARE SUBJECT TO FULL SITE SURVEY + LOCAL AUTHORITY APPROVALS

ANY DISCREPANCIES OR VARIATIONS SHALL BE NOTIFIED TO CADVIS3D BEFORE WORK ON THE RELEVANT SECTION COMMENCES

THIS DRAWING SHALL BE READ IN CONJUNCTION WITH ALL RELEVANT CONSULTANTS AND / OR SPECIALISTS DRAWINGS / DOCUMENTS


THE MATERIALS AND WORKMANSHIP OF ALL RELEVANT TRADES AND BUILDING OPERATIONS SHALL COMPLY WITH THE RECOMMENDATIONS OF CURRENT BRITISH STANDARDS AND CODES OF PRACTICE

AS FAR AS REASONABLY PRACTICABLE, THIS DESIGN HAS BEEN PREPARED IN SUCH A WAY AS TO REDUCE THE RISKS TO THE HEALTH AND SAFETY OF PERSONS WHO MAY BE AFFECTED

RISK ASSESSMENTS HAVE BEEN PREPARED FOR ANY UNAVOIDABLE RISKS AND ARE REFERRED TO BELOW

RA ref	Date	Prepared	Item

NOTES

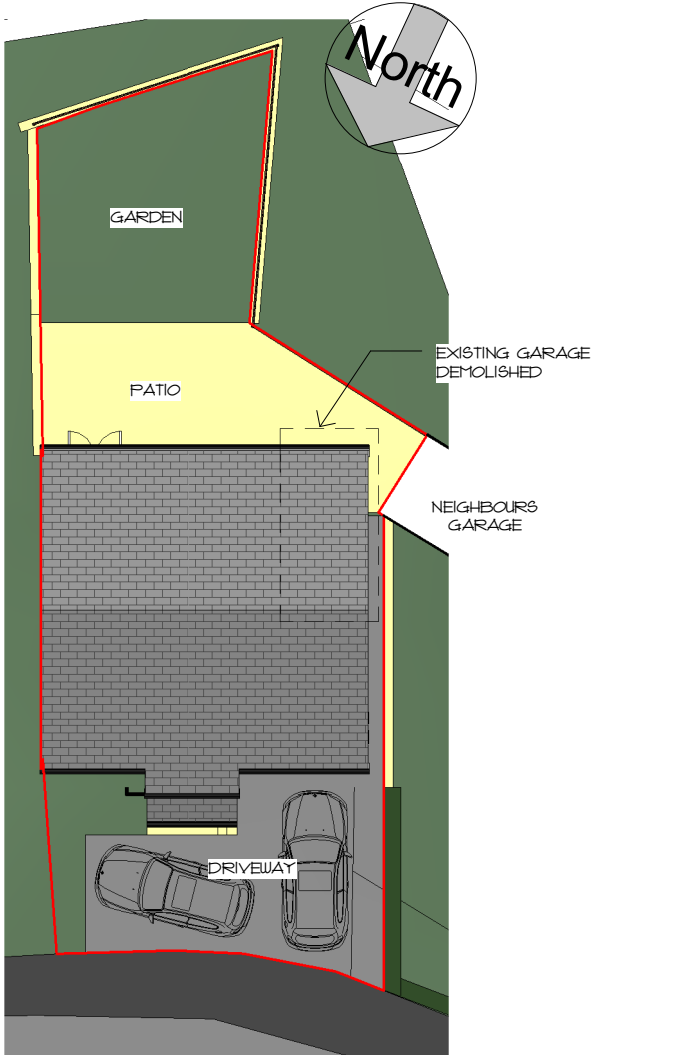

Site Plan
1 : 200

rev	date	dr	app	notes
scale	As indicated	drawn	PSI	apprv DH
date	JUNE 2016	path	Graphical Architectural Job 1626 - Hnt, HolmfirthArchProposed 1626 - proposed PLANNING	
status			PLANNING	
job no	1626	dwg no	A(10)-01	rev -

Cadvis3d
...making dreams happen
ARCHITECTURAL DESIGN SERVICES
The Towers, 237 Wakefield Rd, Lepton, Huddersfield, West Yorkshire, HD8 0DH
3-5 Wormalds Yard, 1st Floor, King Street Huddersfield, West Yorkshire, HD1 2QR
Tel: 01484 937123 / 07955 898269
Email: info@cadvis3d.co.uk
www.cadvis3d.co.uk

project
Residential House Extension,
24 Denham Drive, Netherthong,
Holmfirth HD9 3HA
client
Mr & Mrs Hirst
title
Plans & Elevations - As Proposed