


EXISTING PLAN

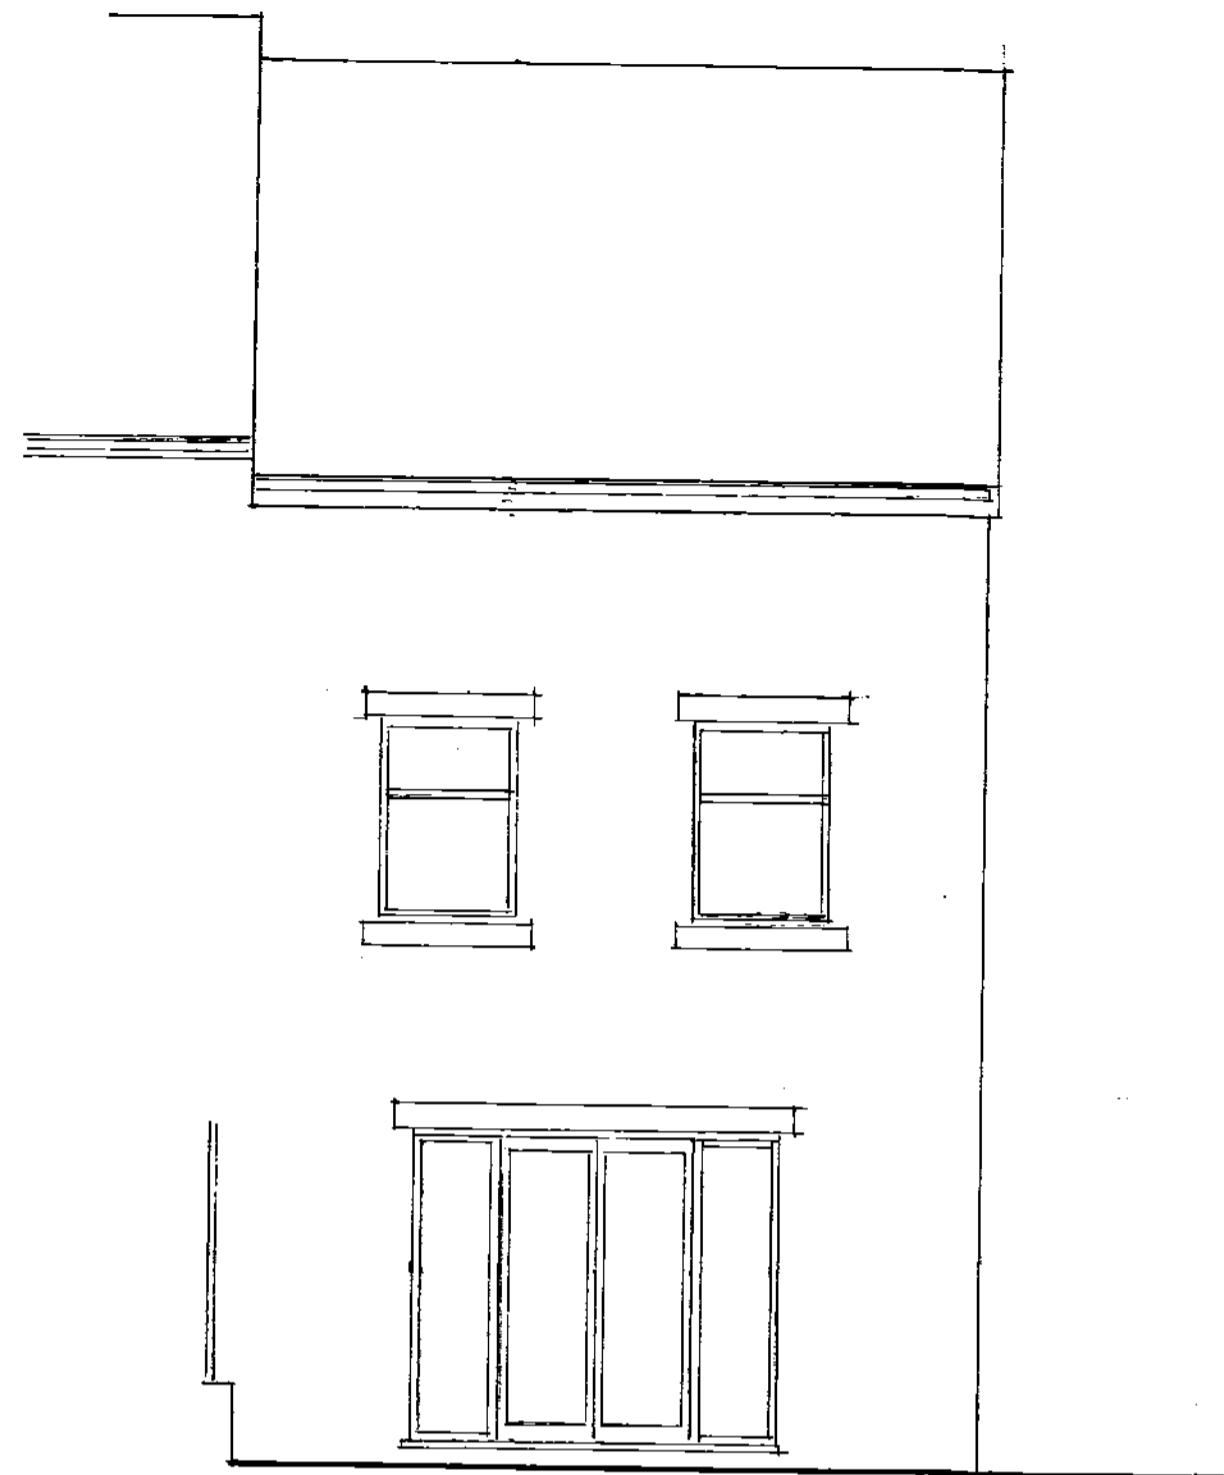

EXISTING REAR ELEVATION

Proposed orangery to rear for Miss. A. Greenhalgh
8 Wasp Nest Court, Mirfield

drawn by Artech Design 01772 456592

drawing no.1E/2379/1

Scale 1:50

July 2016