




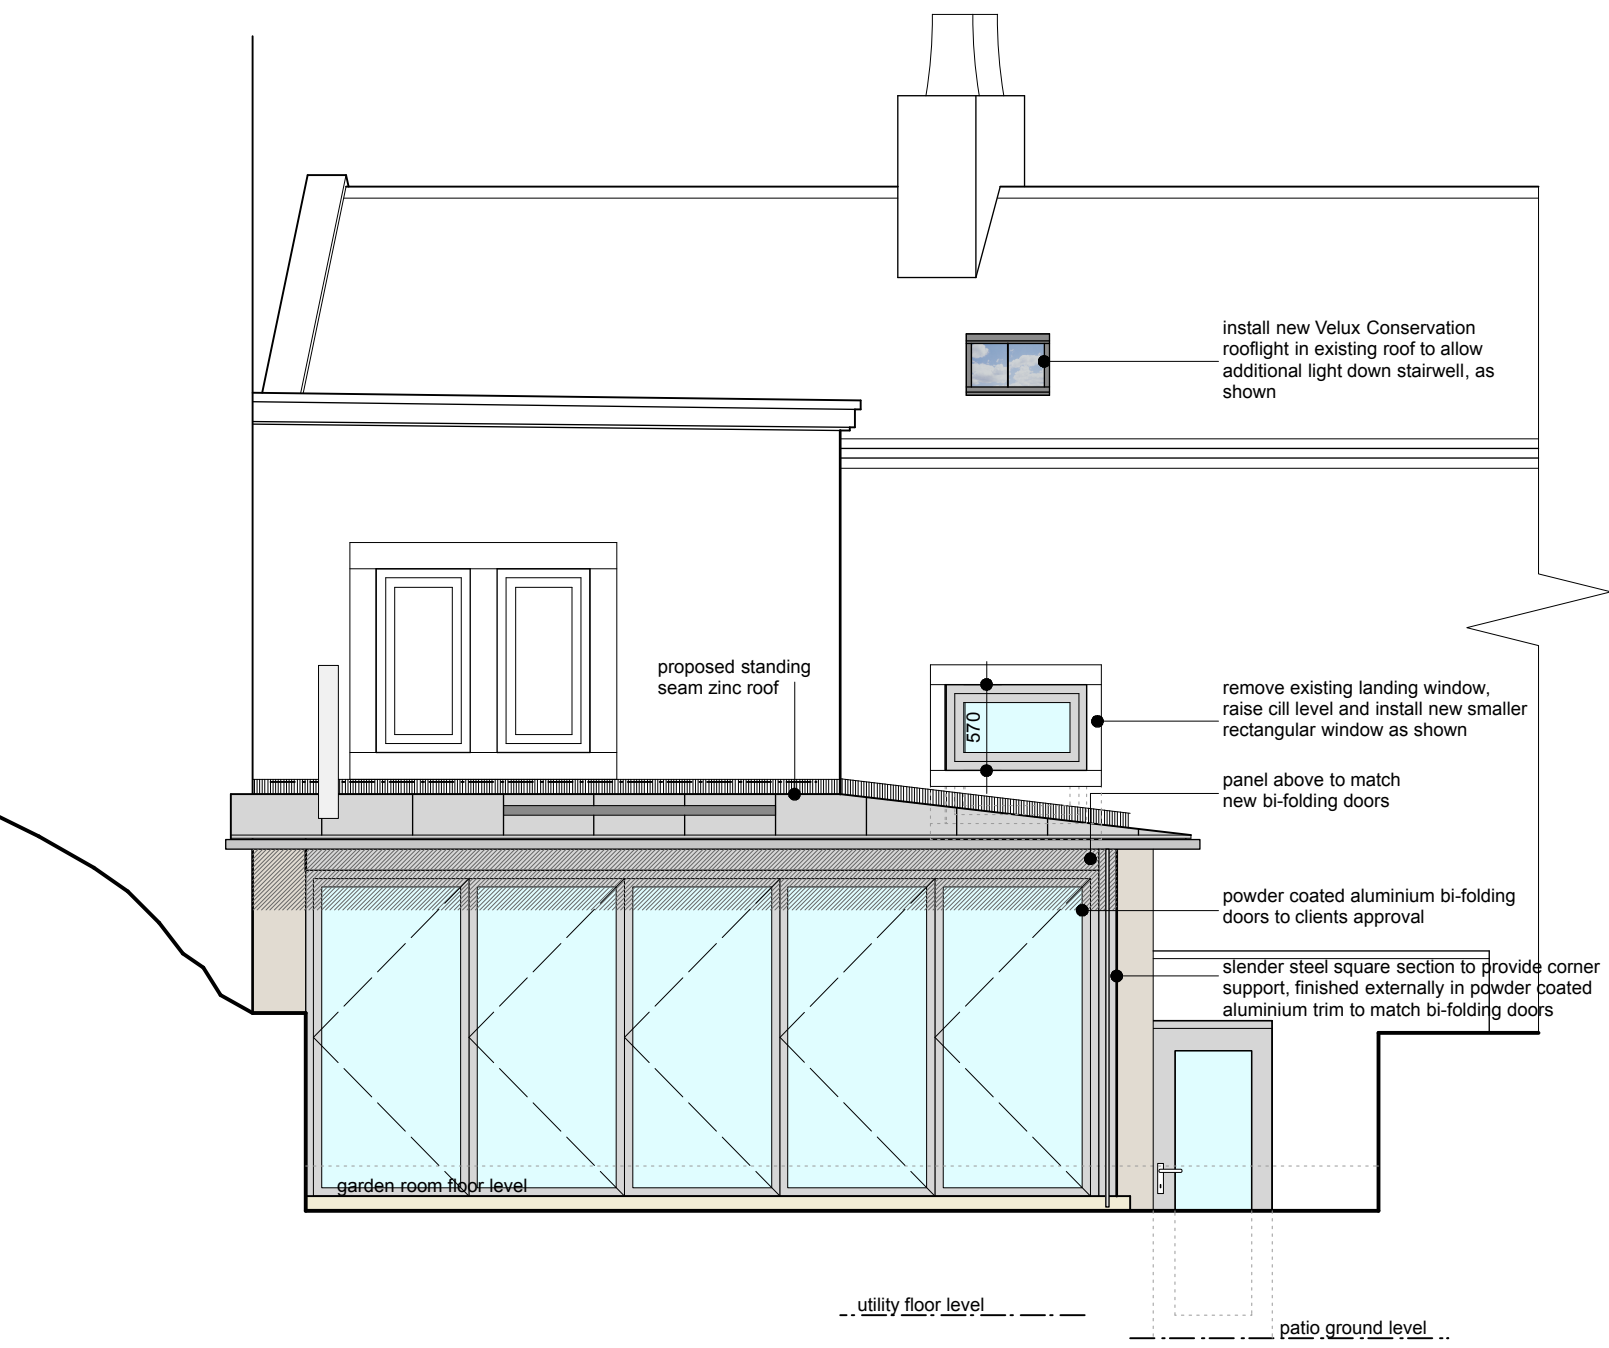


north west elevation

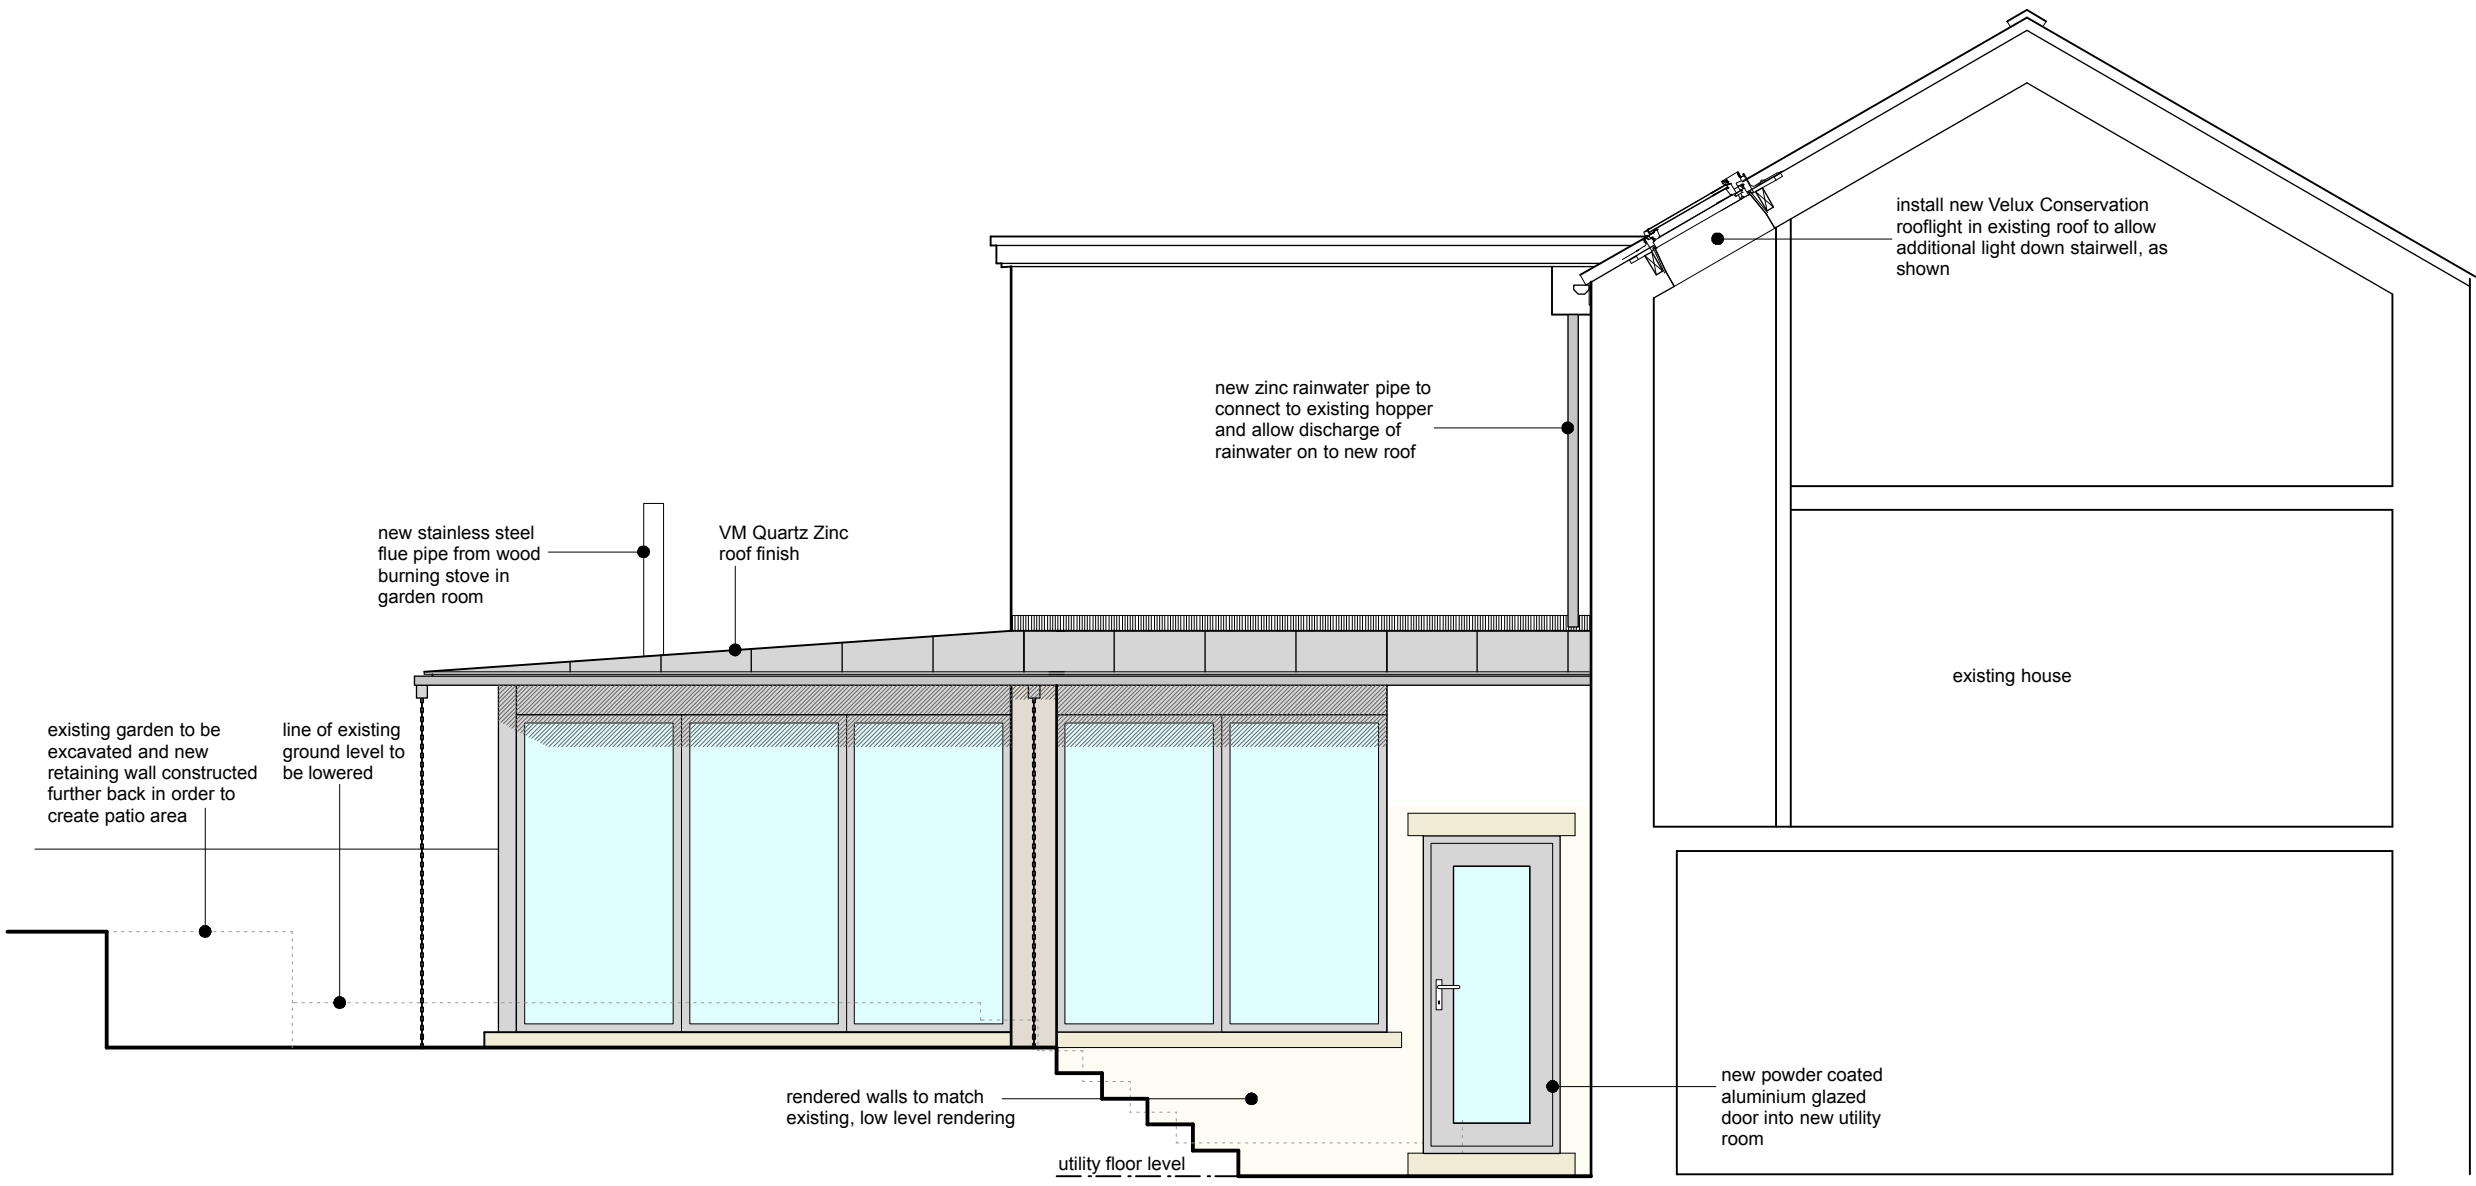


south west elevation/partial section

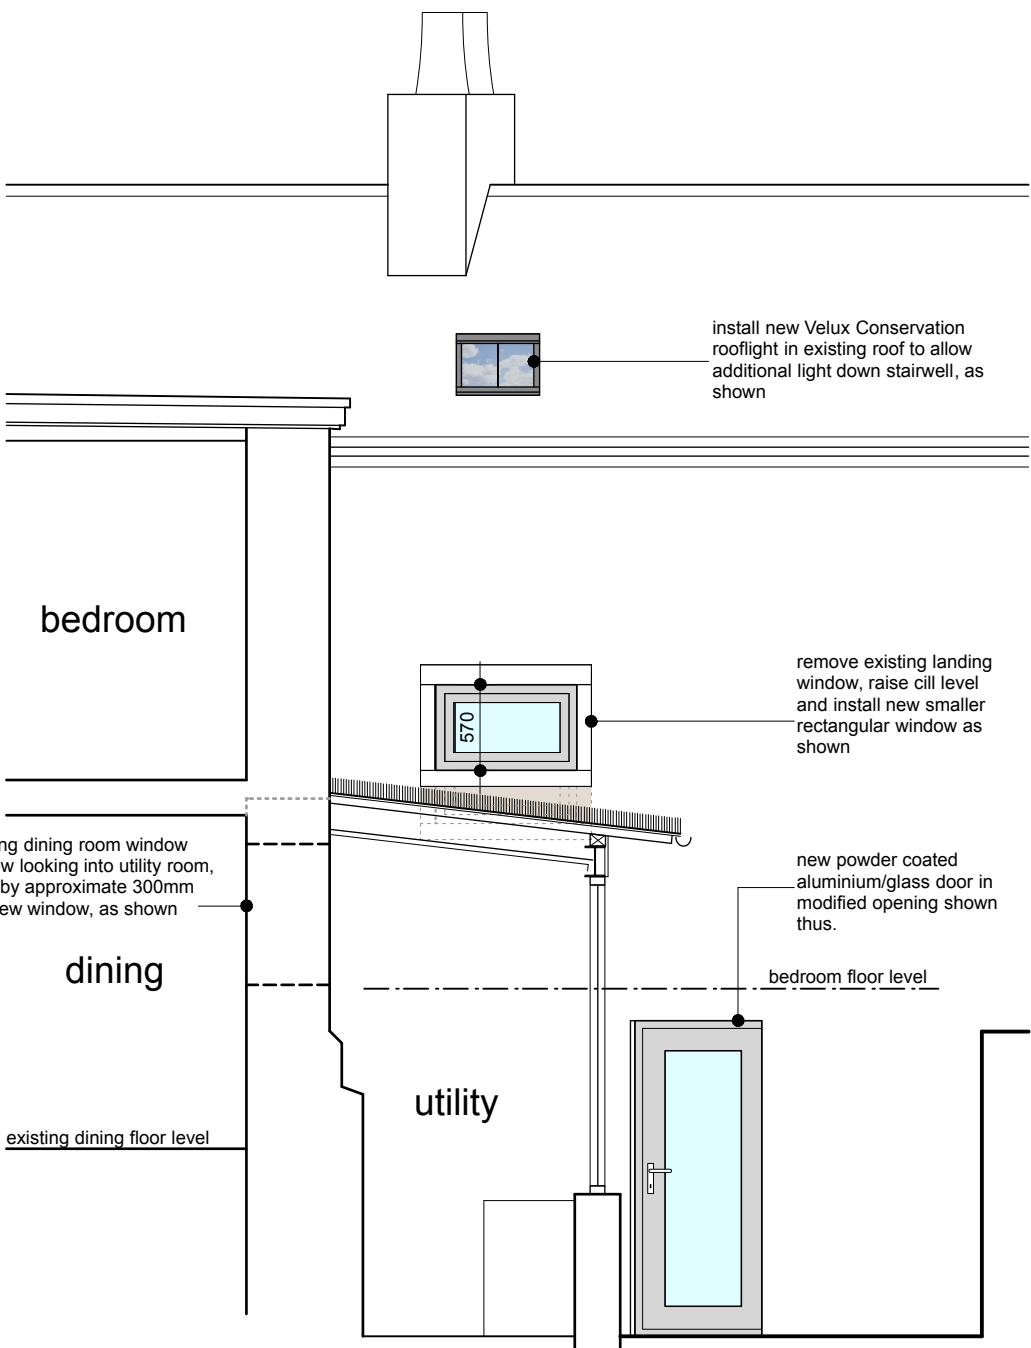


section c - c

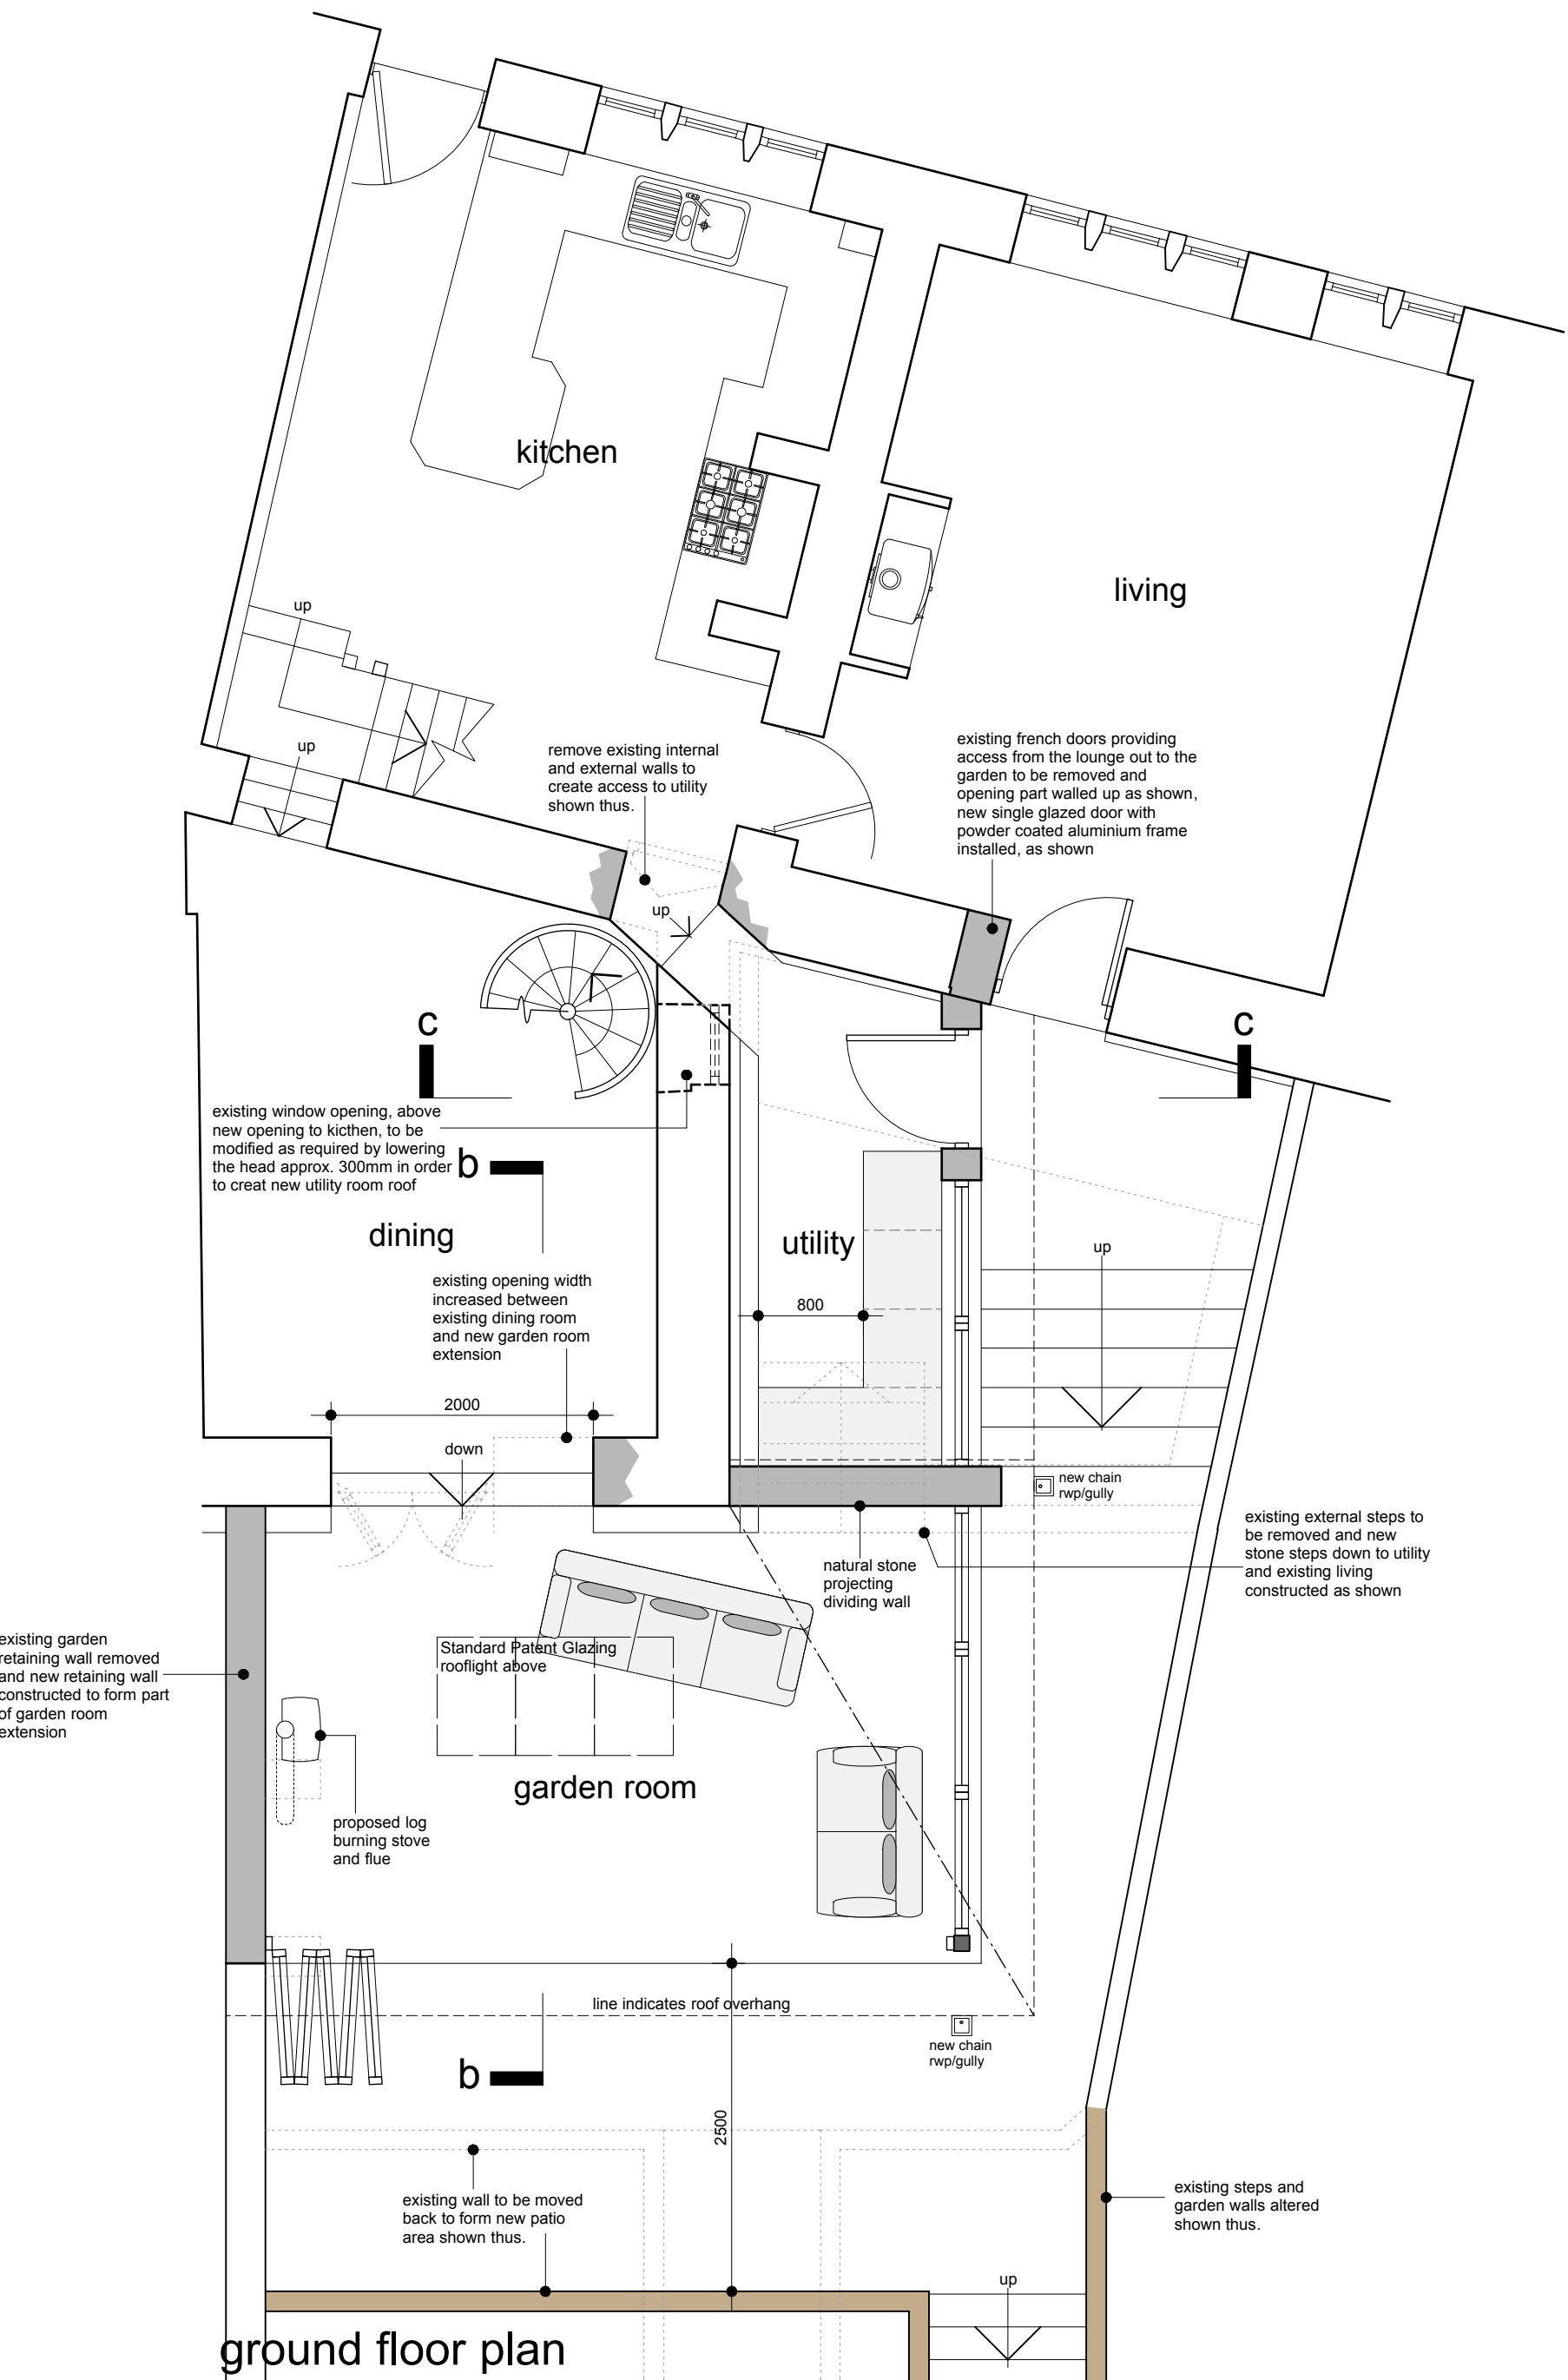


ground floor plan

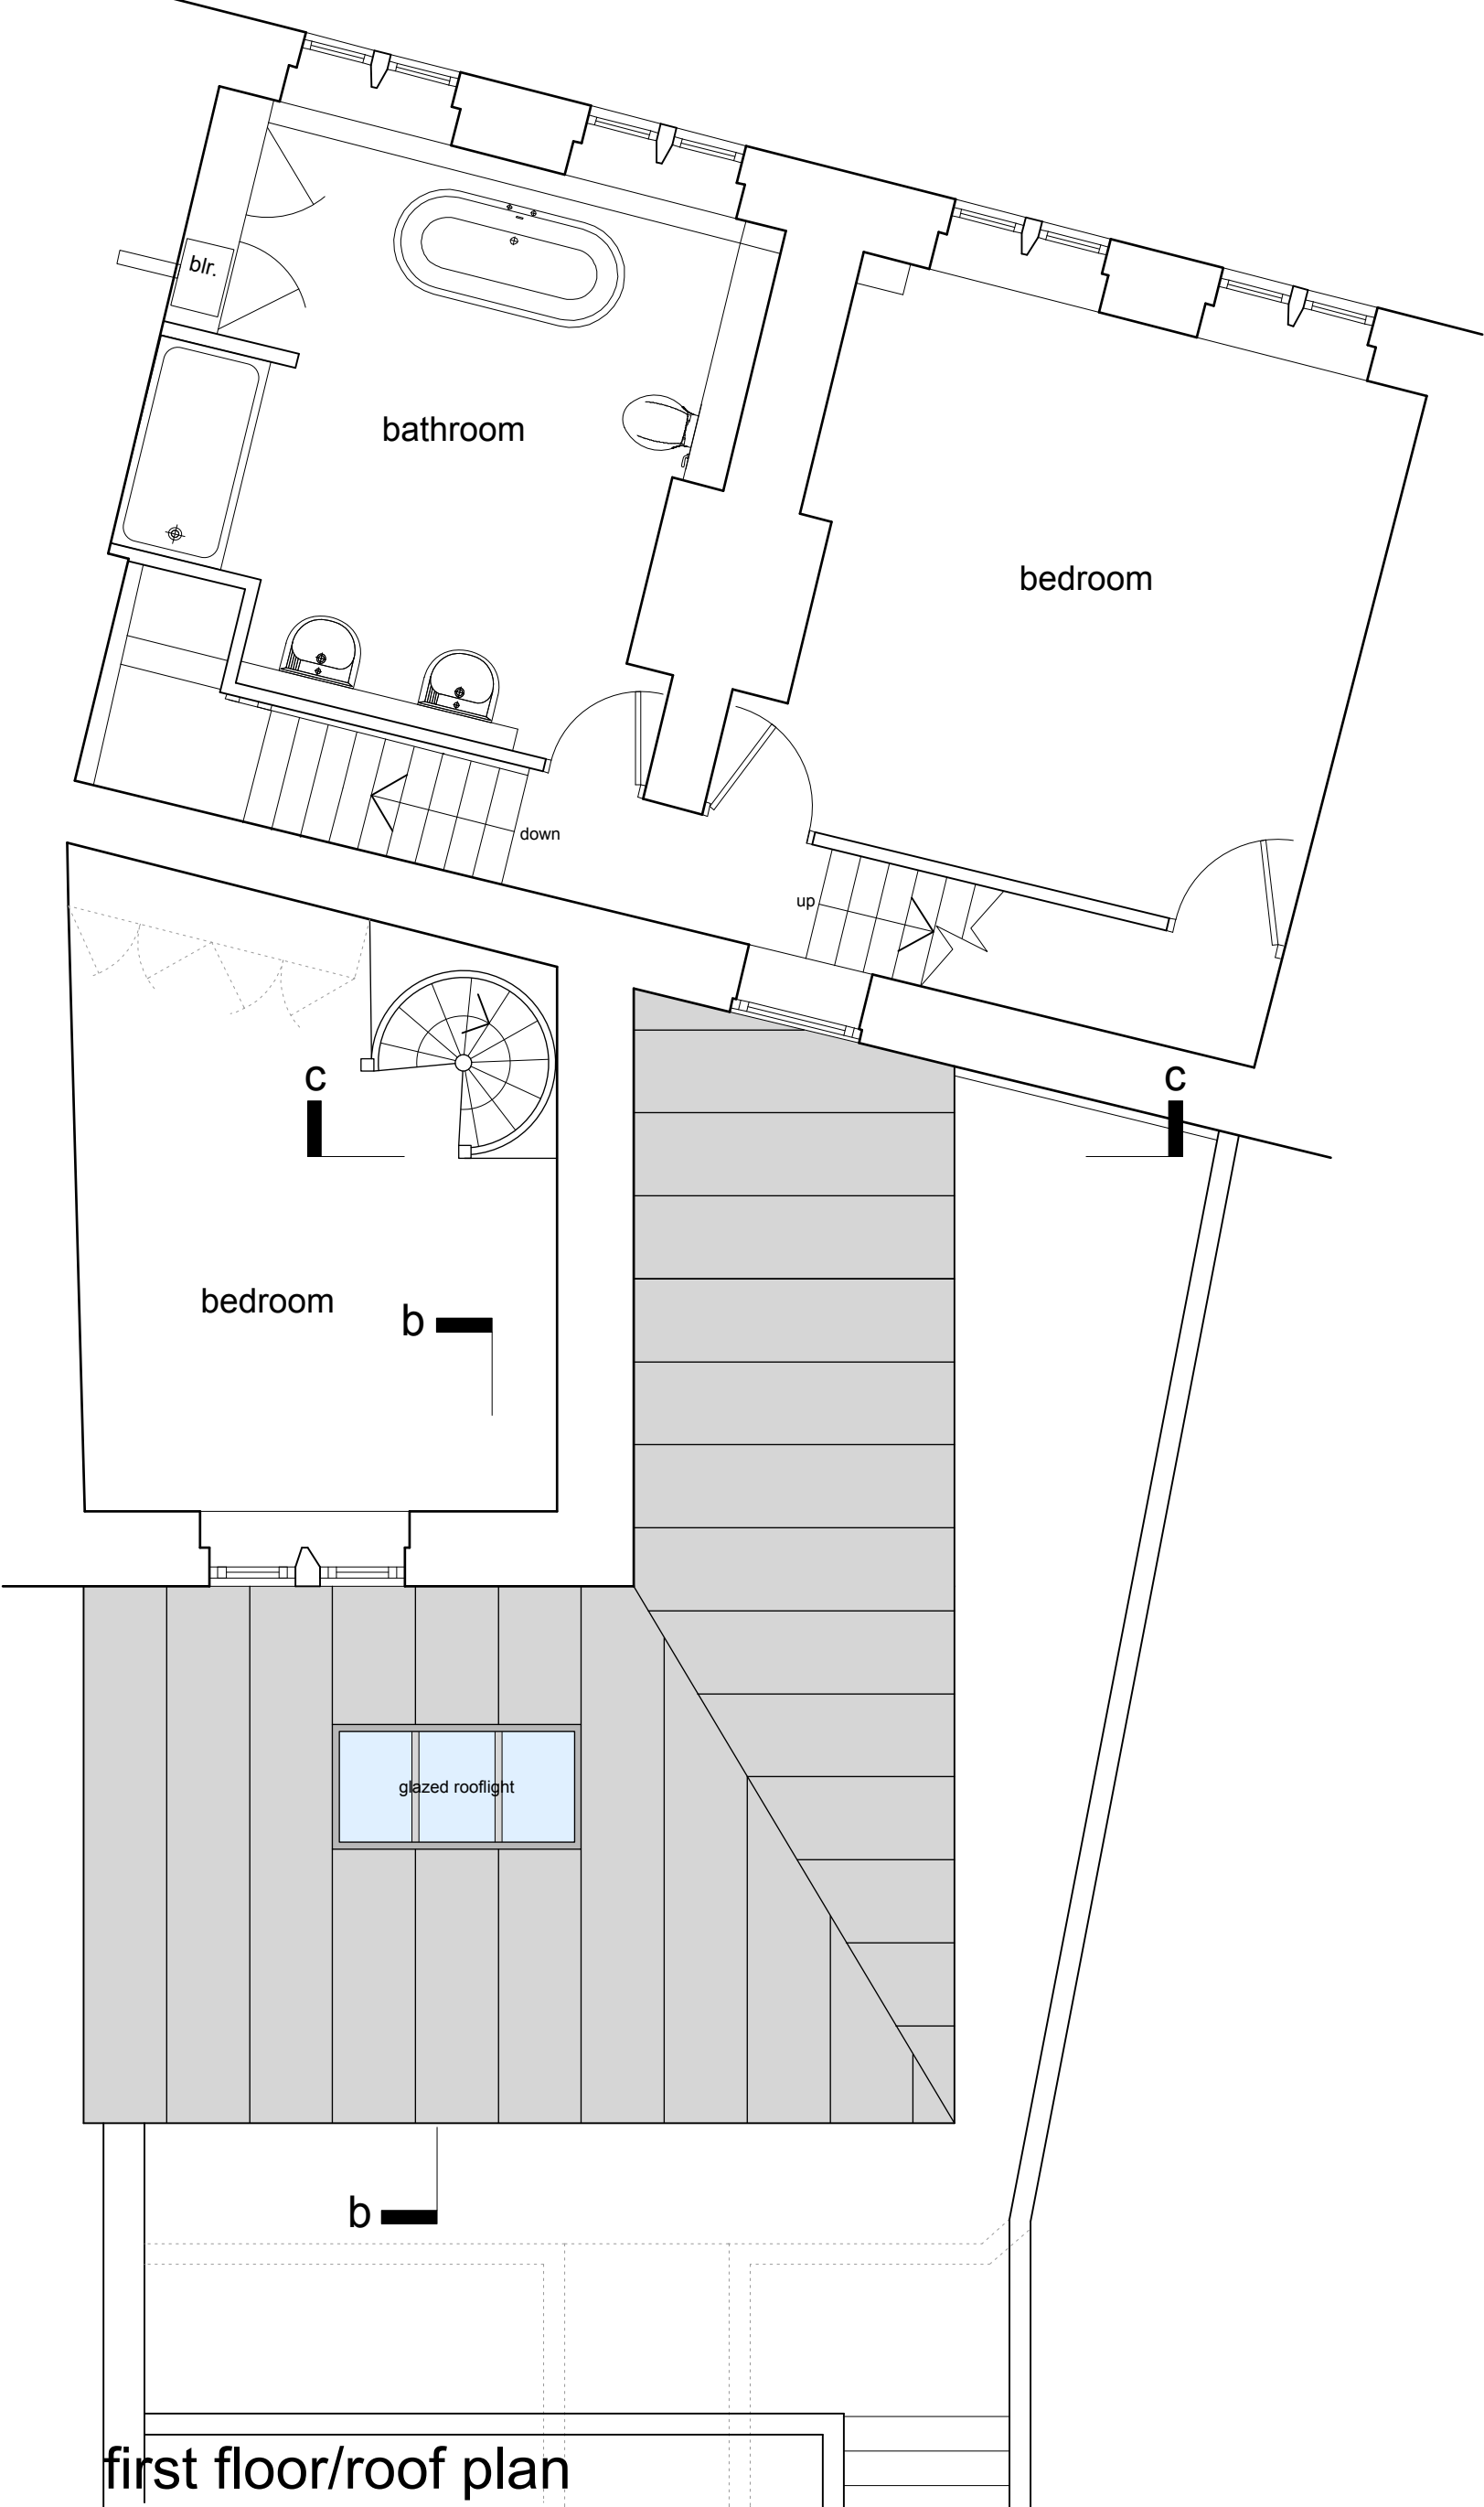

first floor/roof plan

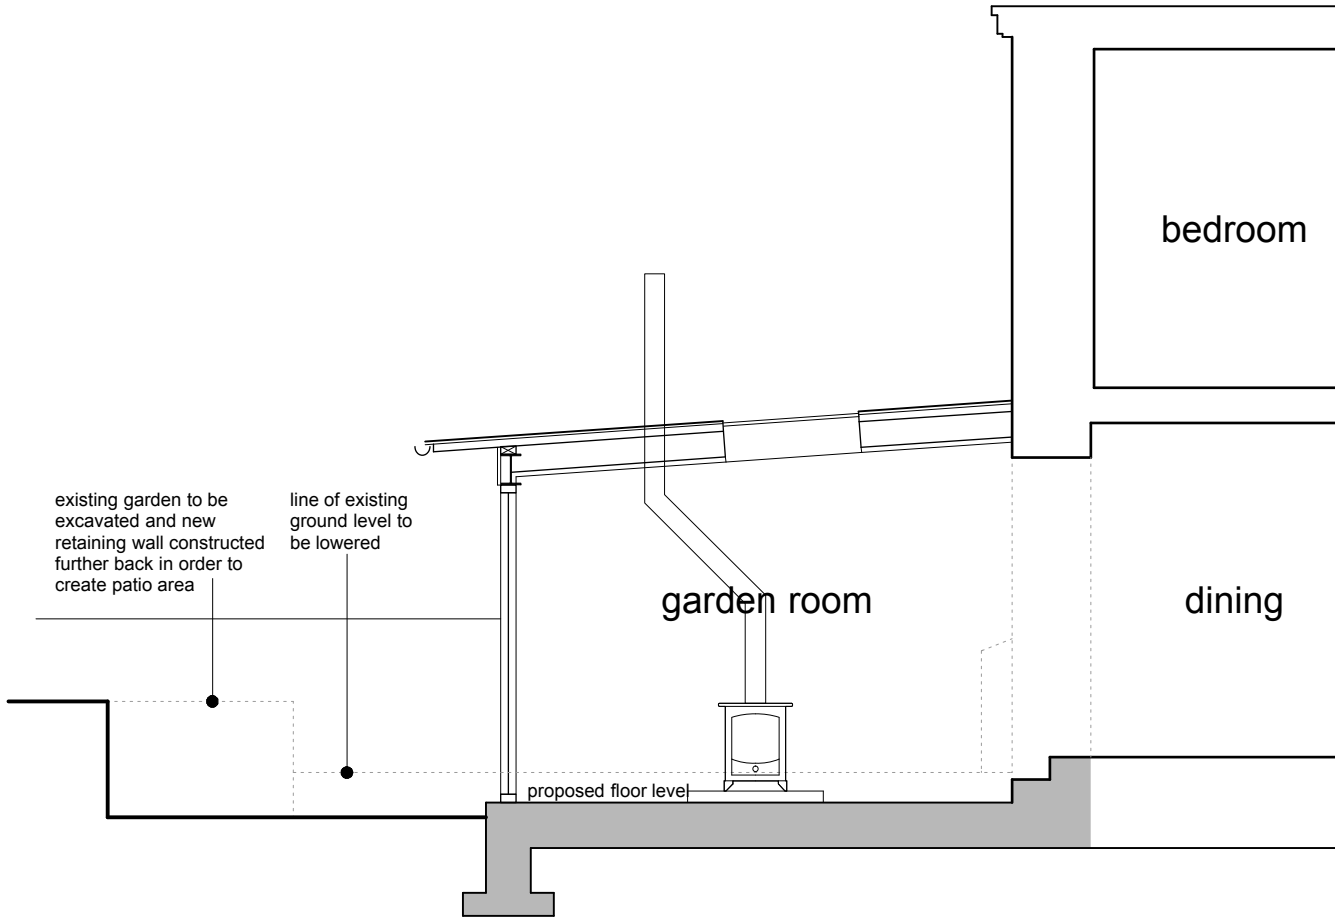

section b - b

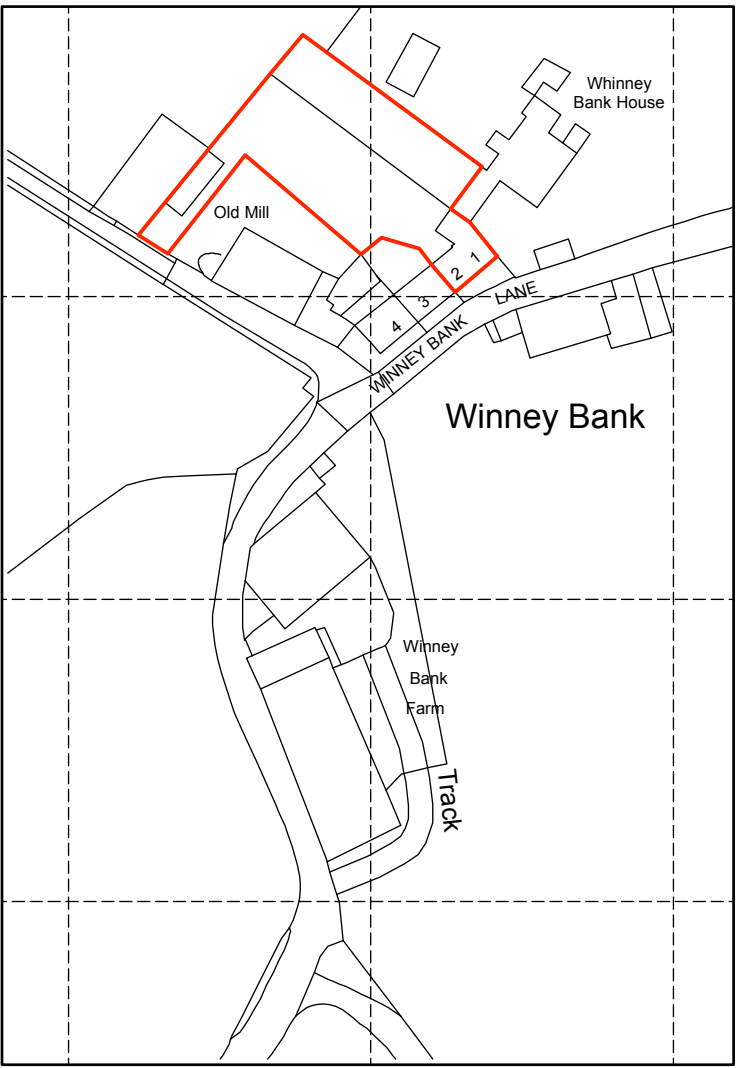

location plan  
scale 1:1250

This drawing has been prepared specifically for the purpose of obtaining Planning Permission and/or Building Regulation Approval. Its suitability for other purposes, without supplementary details and specifications, cannot be guaranteed. The Permissions and/or Approvals are beyond the Architects control, and no guarantee that such will be granted is given or to be inferred by reason of the preparation of this drawing. Only figured dimensions are to be used. All dimensions to be checked on site. This drawing, together with the design is the property and copyright of the Architect and must not be reproduced without prior written permission.

| rev. | description                                                        | date     | drawn | approved |
|------|--------------------------------------------------------------------|----------|-------|----------|
| P03  | Modifications to raise utility room roof & adjust existing windows | 20.07.16 | NG    | NG       |
| P02  | Drawing updated to remove stair tower and first floor alterations  | 18.07.16 | NG    | NG       |
| P01  | Drawing originated                                                 | 02.06.16 | JS    | NG       |



project **Proposed extension and alterations**  
at  
**Whinney Bank Cottage, Whinney Bank Lane,  
Holmfirth, HD9 1US**  
for  
**Mr. A. Witterick & Ms. C. Vickers**

title **general arrangement - as proposed**  
number **16017D-03-P03**  
scale **1:50**  
size **A1**