

ARCHITECTURE | PLANNING | DESIGN

Malin Farm


Brow Lane

Holmfirth

HD9 2RJ

07946872499

paul@paulmatthewsarchitectural.co.uk

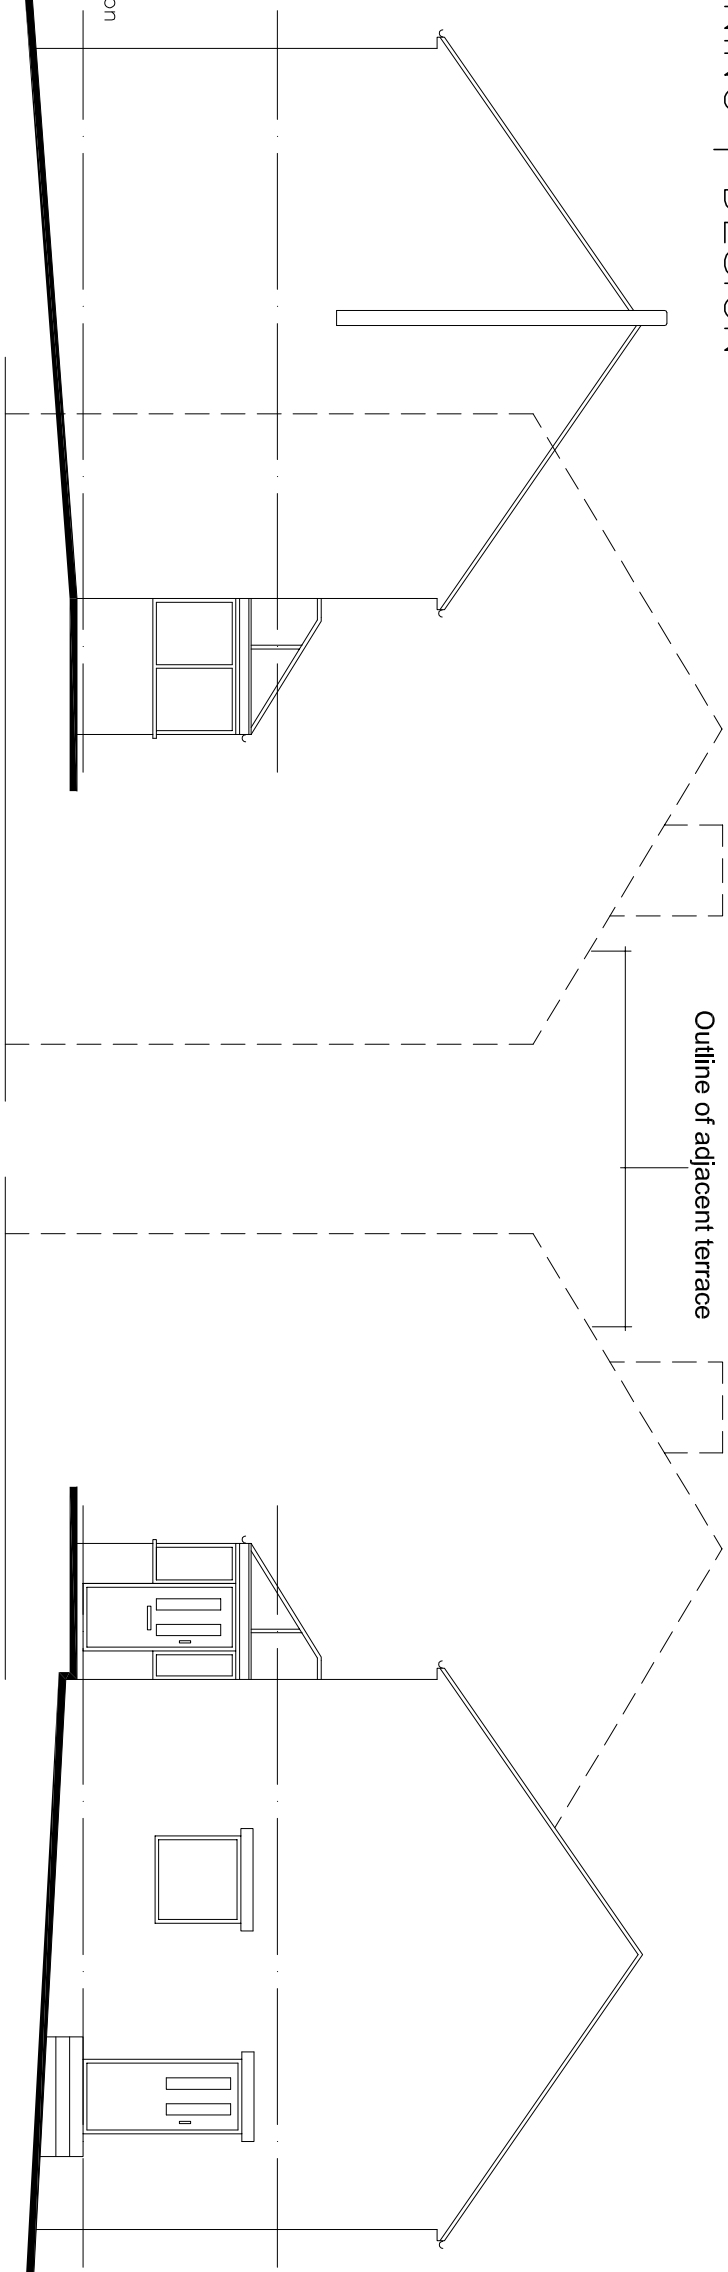www.paulmatthewsarchitectural.co.ukCompany Registration Number: 09898149 – Company
Registered in England and WalesDo not scale from drawing, use figured
dimensions only.All dimensions must be checked and verified on
site prior to commencement
of works and architect to be notified of any
discrepancies.The copyright for these drawings remains the
property of Paul MatthewsArchitectural Ltd.
They must not be reproduced in any way without
prior written consent from the originator (Paul
MatthewsArchitecturalLtd).

NORTH WEST ELEVATION

SOUTH EAST ELEVATION

Project

Erection of Two Storey Front Extension at 'Riverside'
79 Woodhead Road, Honley, Holmfirth, HD9 6PP


Client

Mr & Mrs O' Reilly

Drawing Title/Issue

Existing Elevations

scale	date	sheet size	dwg. no.
1:100	05/16	A3	16/340/04

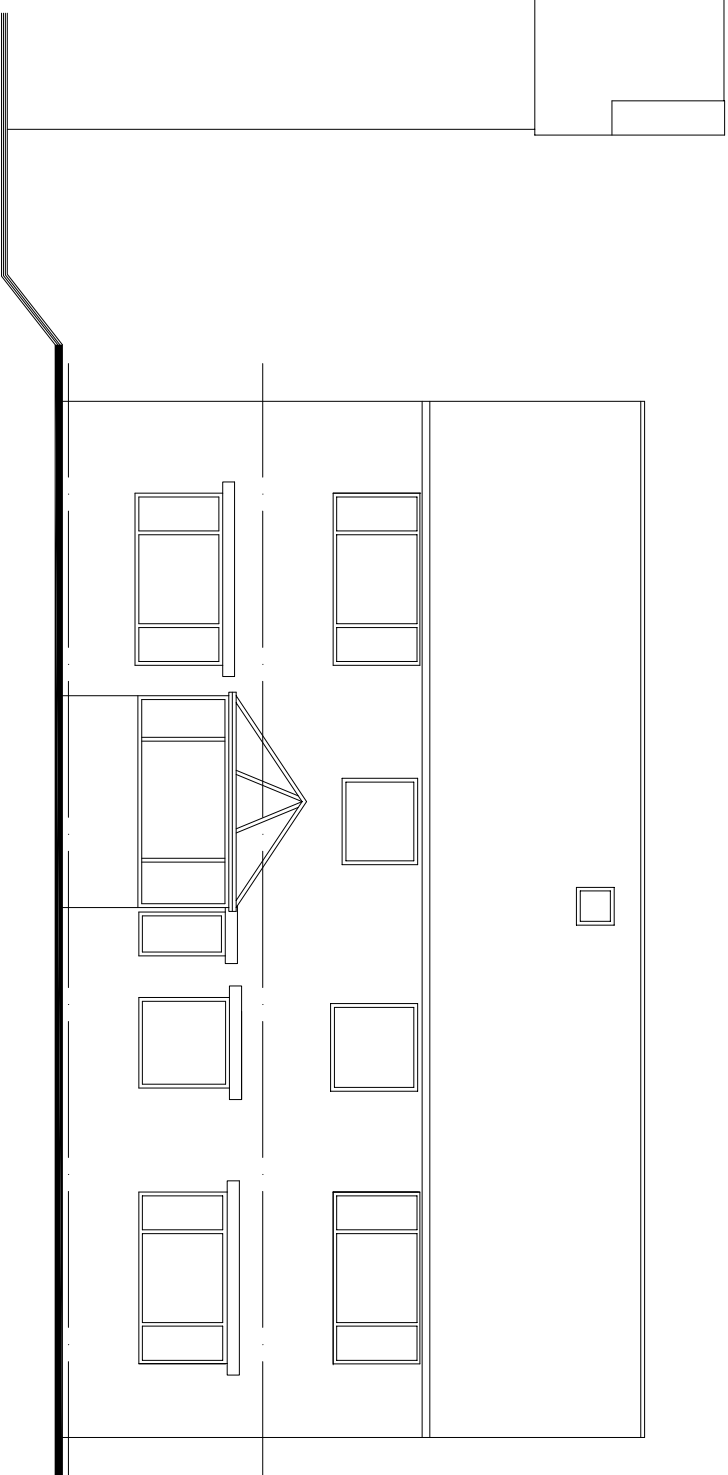

SOUTH WEST ELEVATION

1:100

