



IF IN ANY DOUBT PLEASE ASK THE ARCHITECT FOR CLARIFICATION.
DO NOT SCALE FROM DRAWING. ALL DIMENSIONS TO BE CHECKED ON SITE.
THE COPYRIGHT FOR THESE DRAWINGS REMAINS THE PROPERTY OF THE ARCHITECT,
THEY MUST NOT BE REPRODUCED IN ANY WAY WITHOUT THE ARCHITECTS PRIOR
WRITTEN CONSENT.

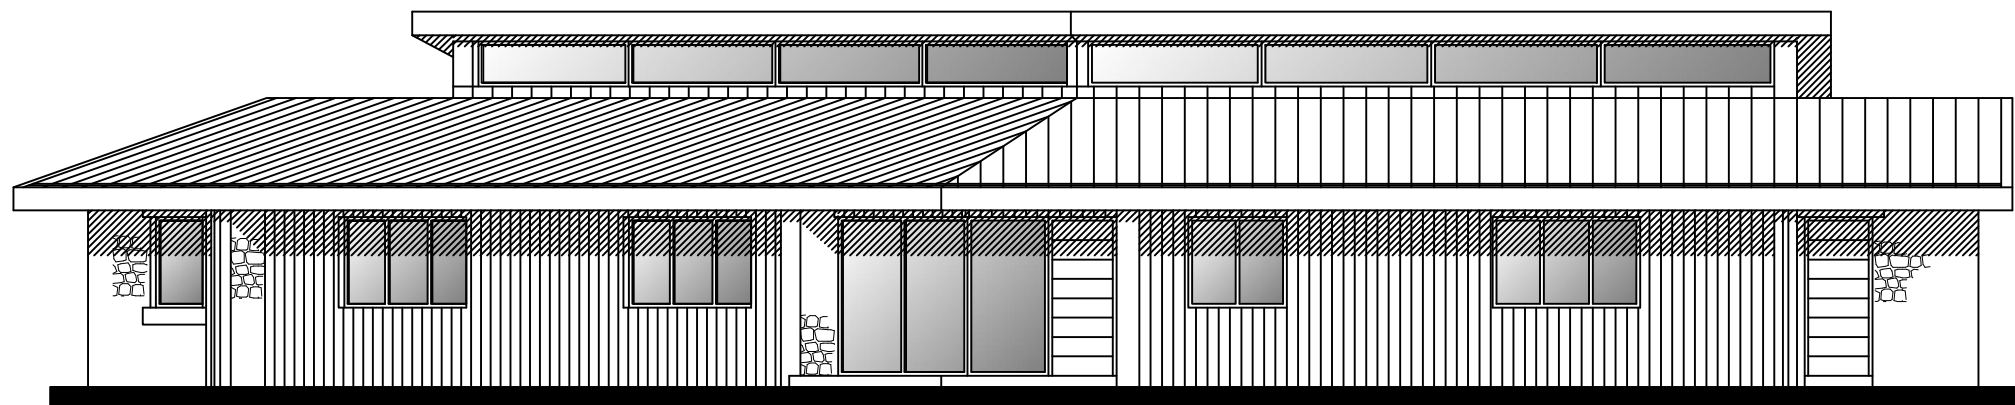


PROPOSED FRONT ELEVATION

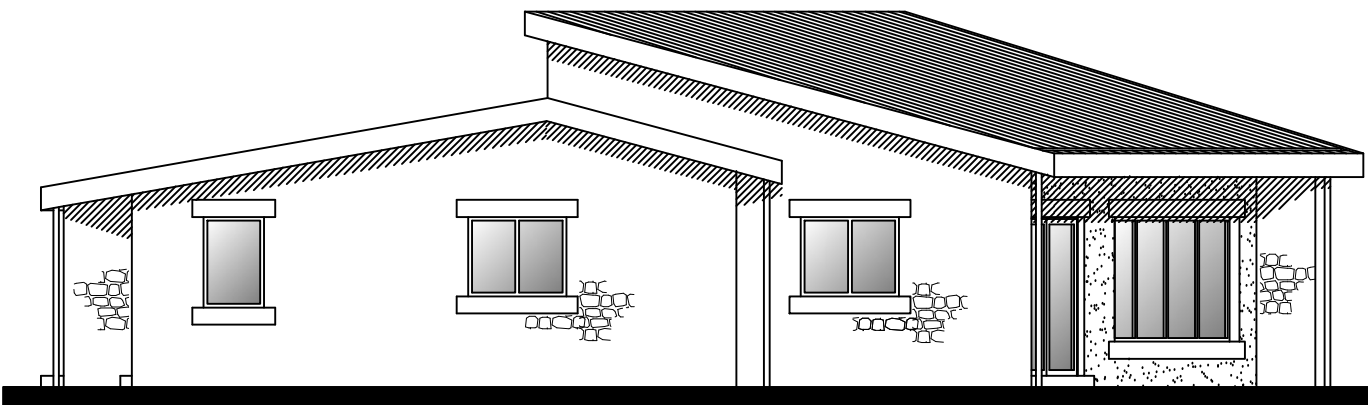


PROPOSED SIDE ELEVATION




PROPOSED REAR ELEVATION

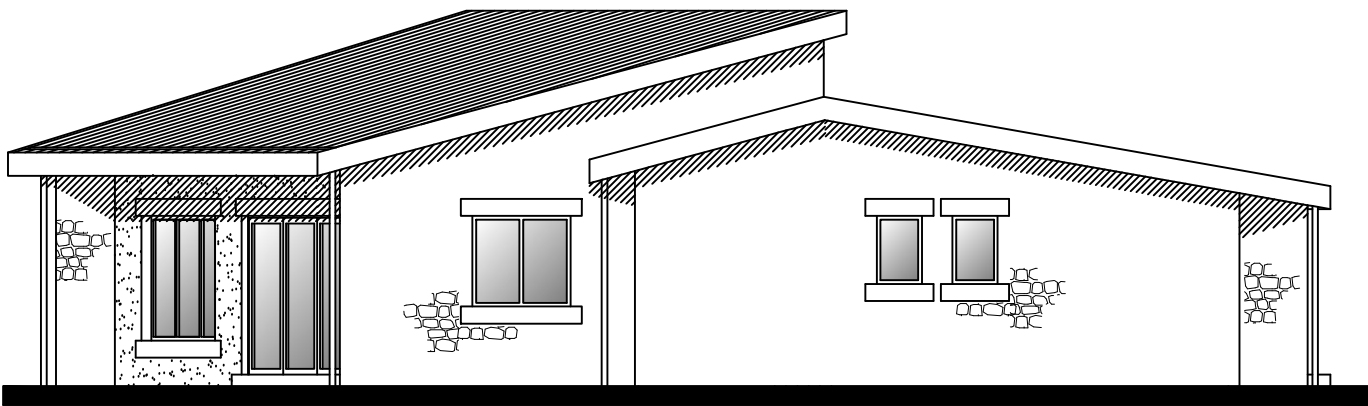


PROPOSED SIDE ELEVATION

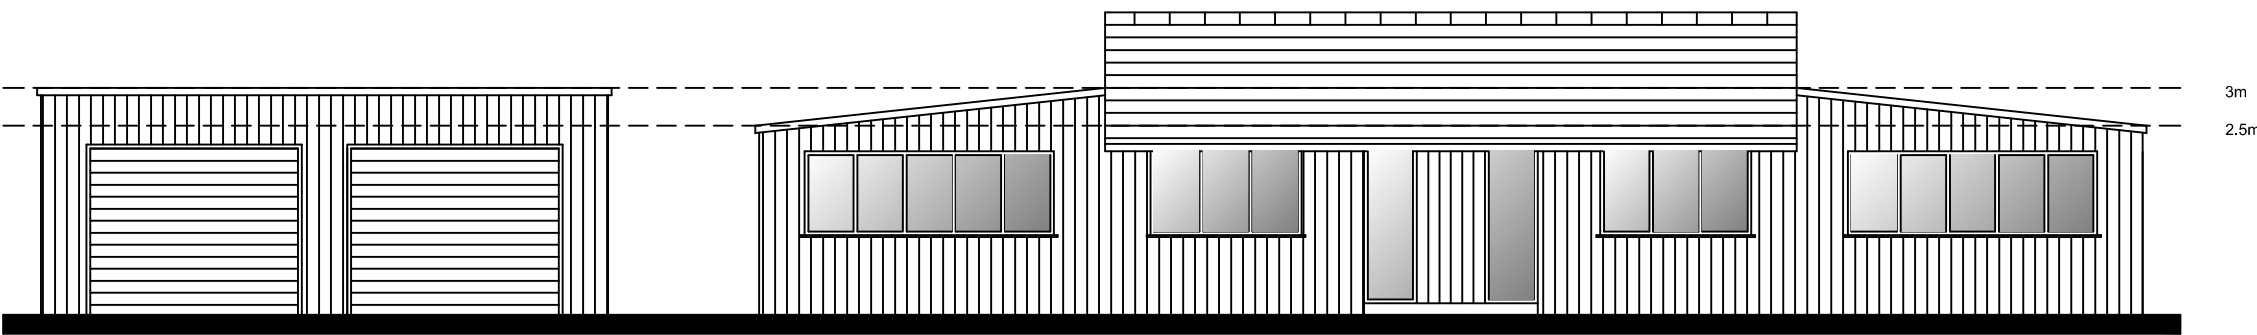


CERTIFICATE OF LAWFULNESS
FRONT ELEVATION

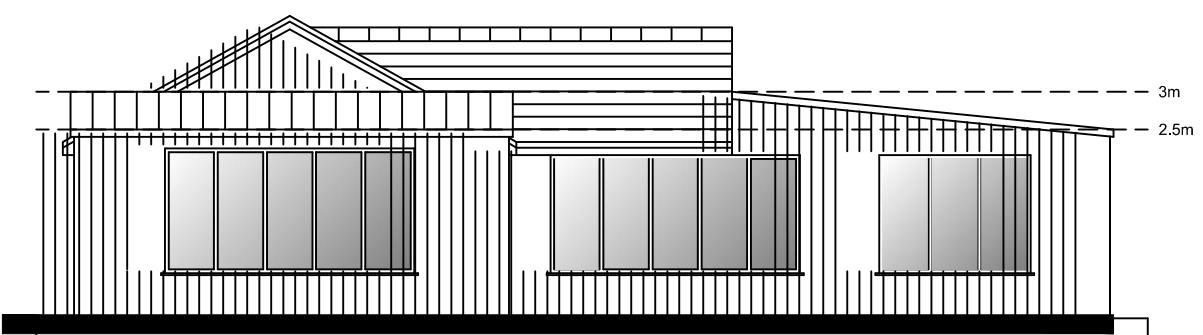


CERTIFICATE OF LAWFULNESS
SIDE ELEVATION

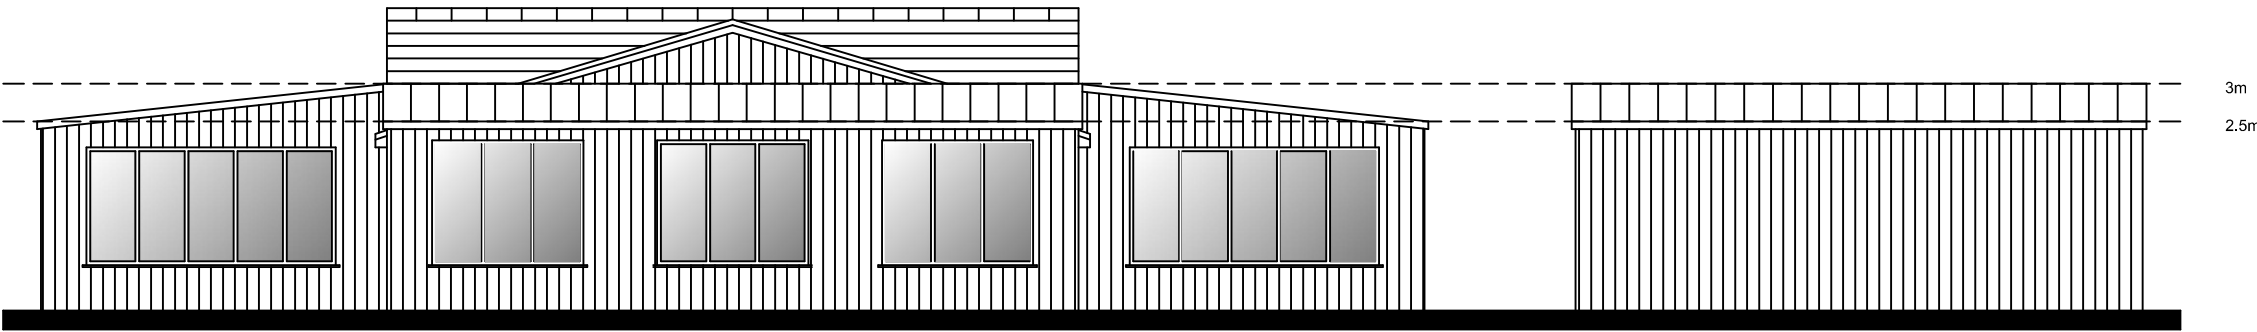

CERTIFICATE OF LAWFULNESS
REAR ELEVATION

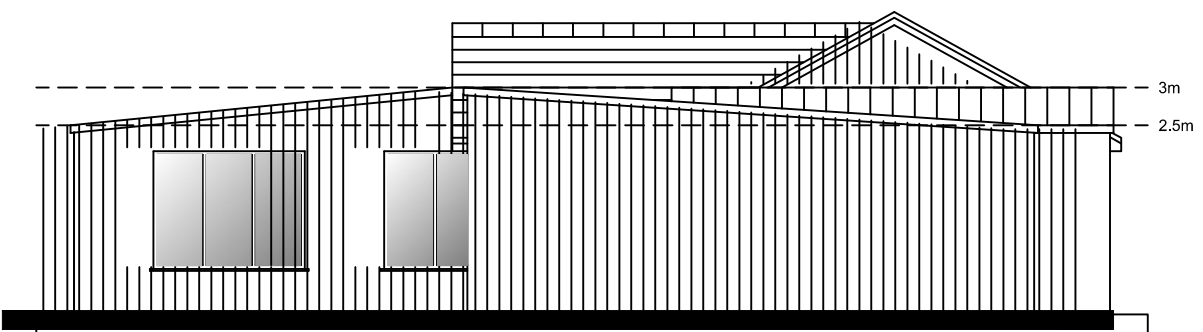

CERTIFICATE OF LAWFULNESS
PROPOSED SIDE ELEVATION

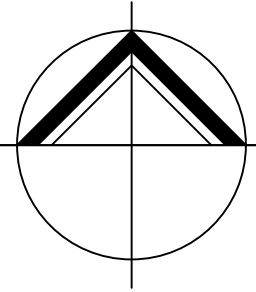

**NORTHERN
DESIGN
PARTNERSHIP**
Chartered Architects

THE CHAPEL
MILLMOOR ROAD
MELTHAM
HUDDERSFIELD HD9 5JU
TELEPHONE (01484) 854848
Fax (01484) 854949

CLIENT

A NUTTON

PROJECT

PROPOSED REPLACEMENT DWELLING
CLIFF ROAD
HOLMFIRTH

DRAWING TITLE

PROPOSED ELEVATIONS AND
ELEVATIONS AS PER CERTIFICATE
OF LAWFULNESS

Rev.	Notes	Date	Drawn

SCALE

1:100 @ A1

08/17

TM

PROJECT No.	DRAWING No.	Rev.
1539	08	