




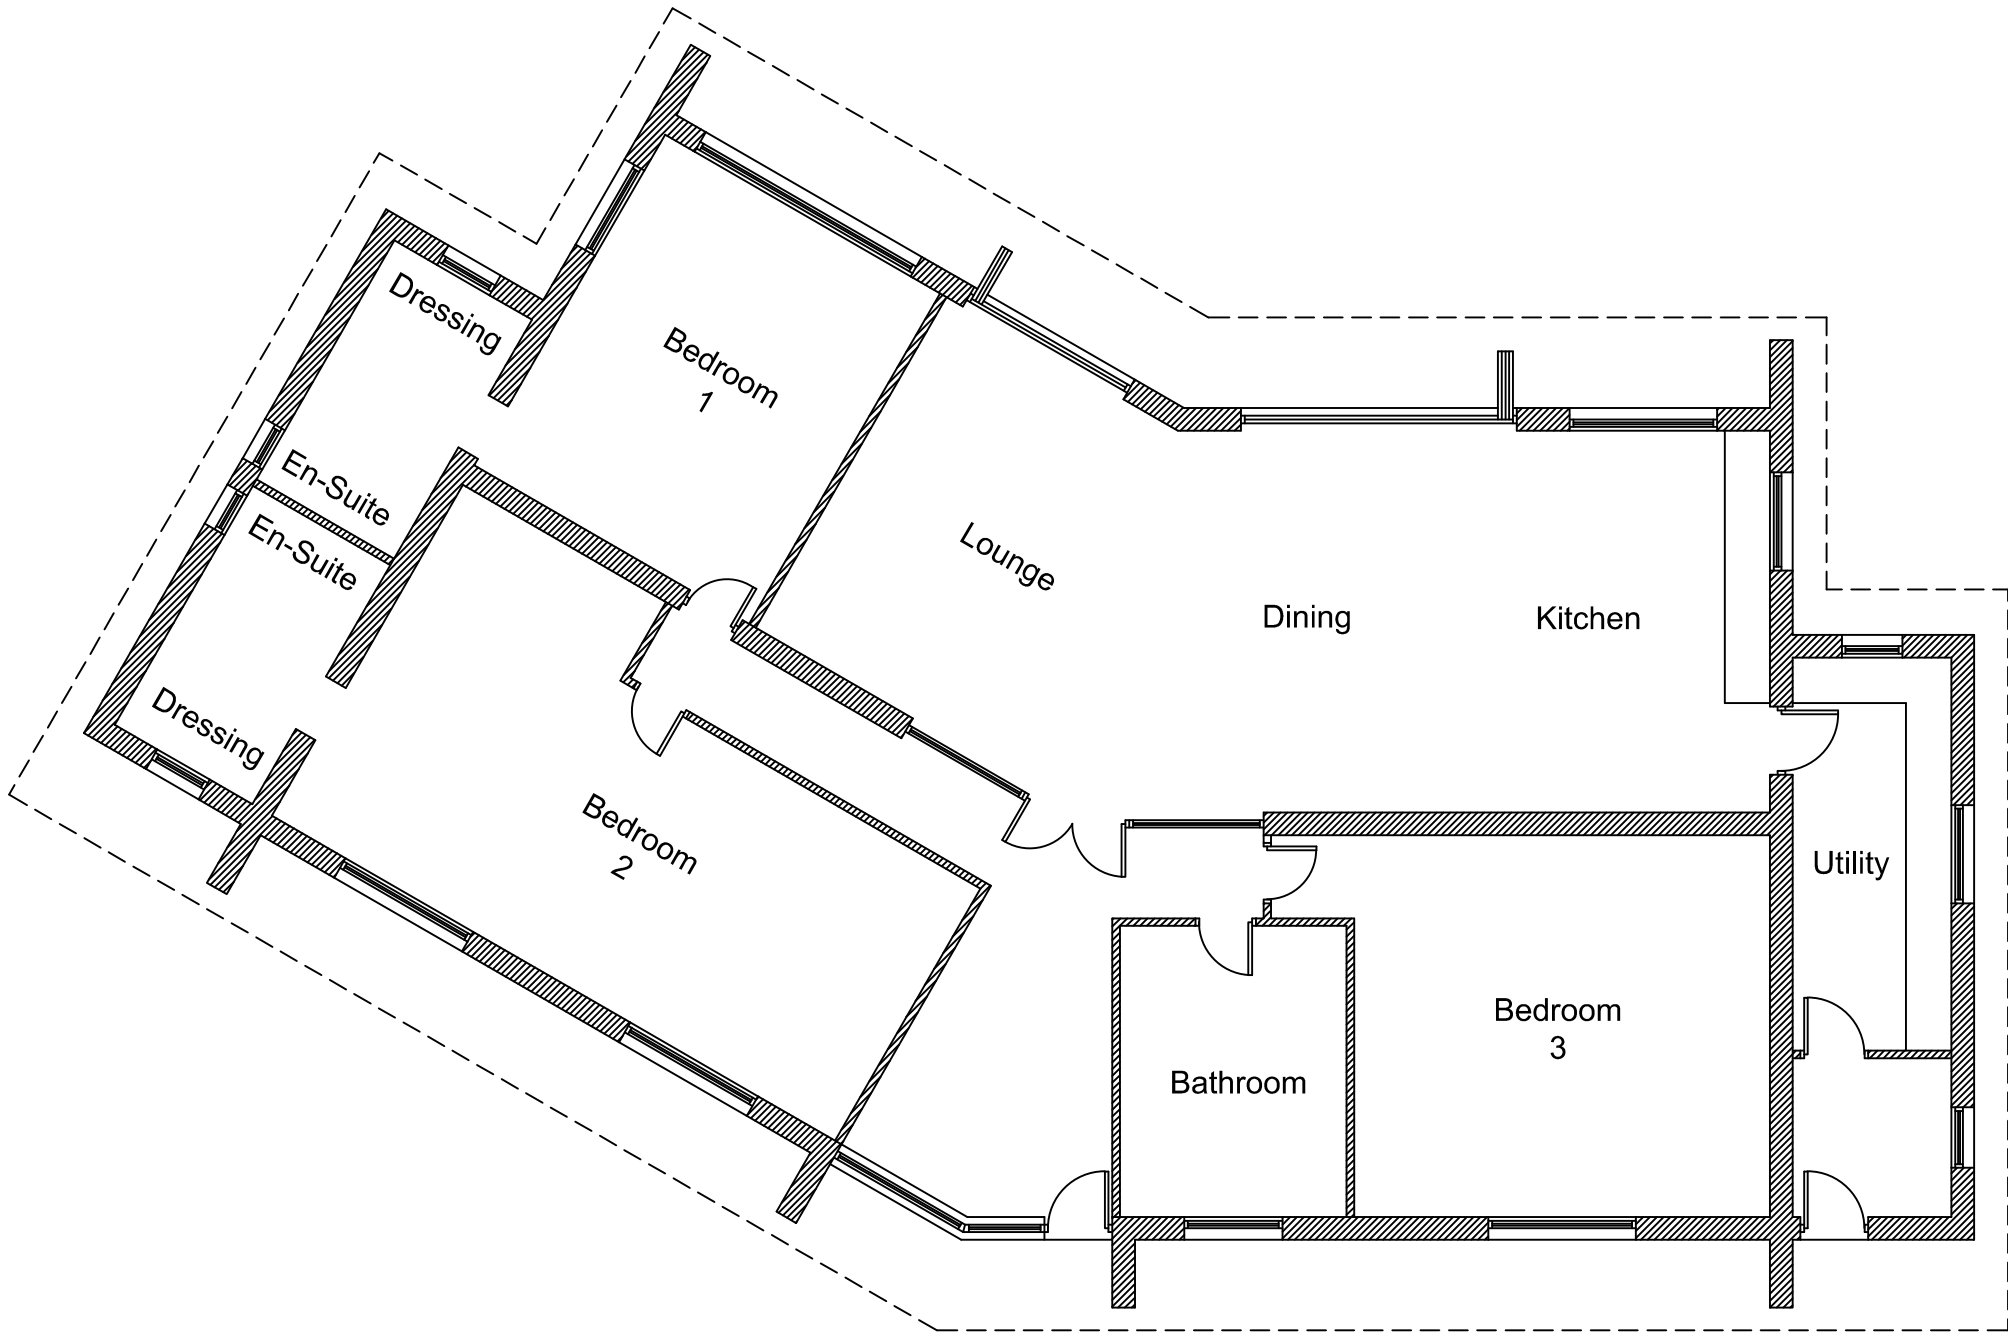


PROPOSED FLOOR PLAN 1:100

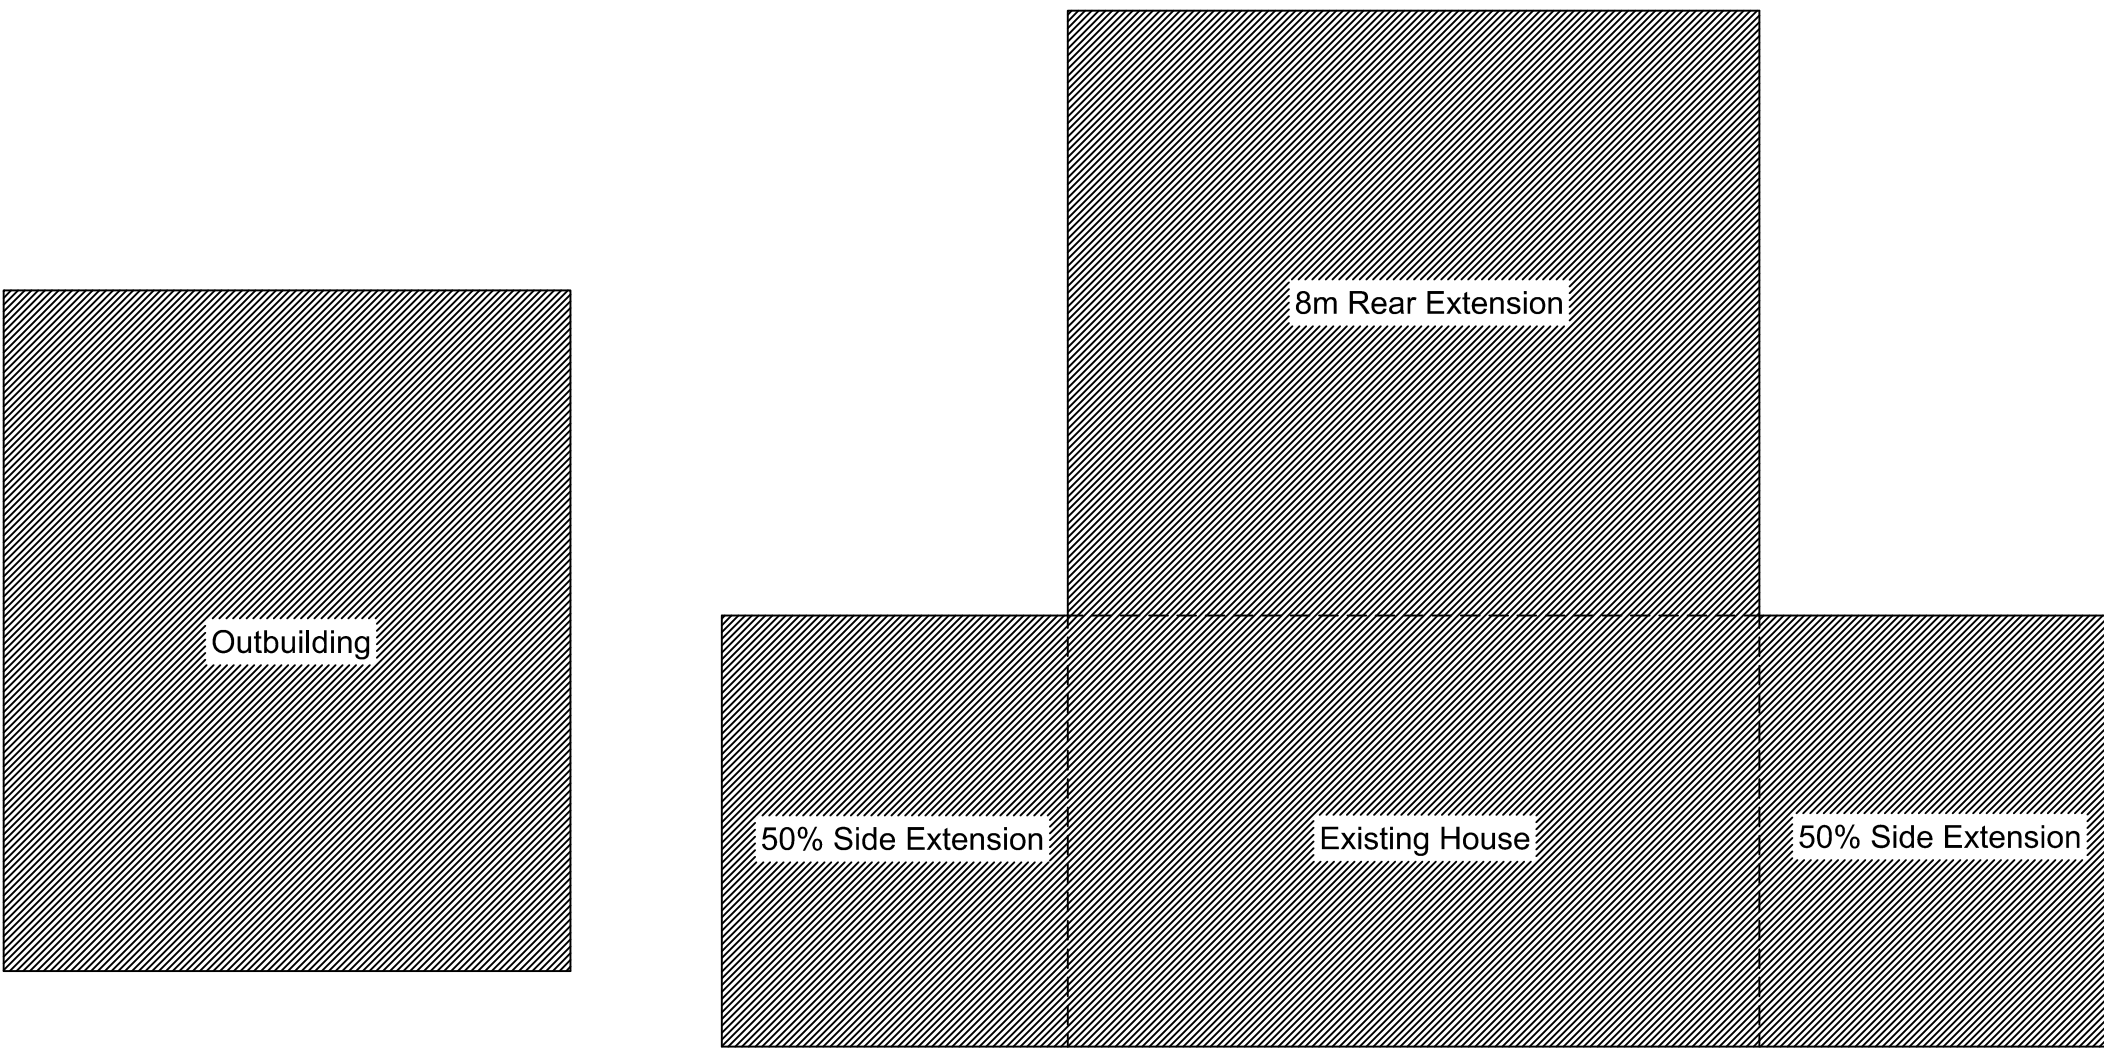

CERTIFICATE OF LAWFULNESS PLAN 1:100

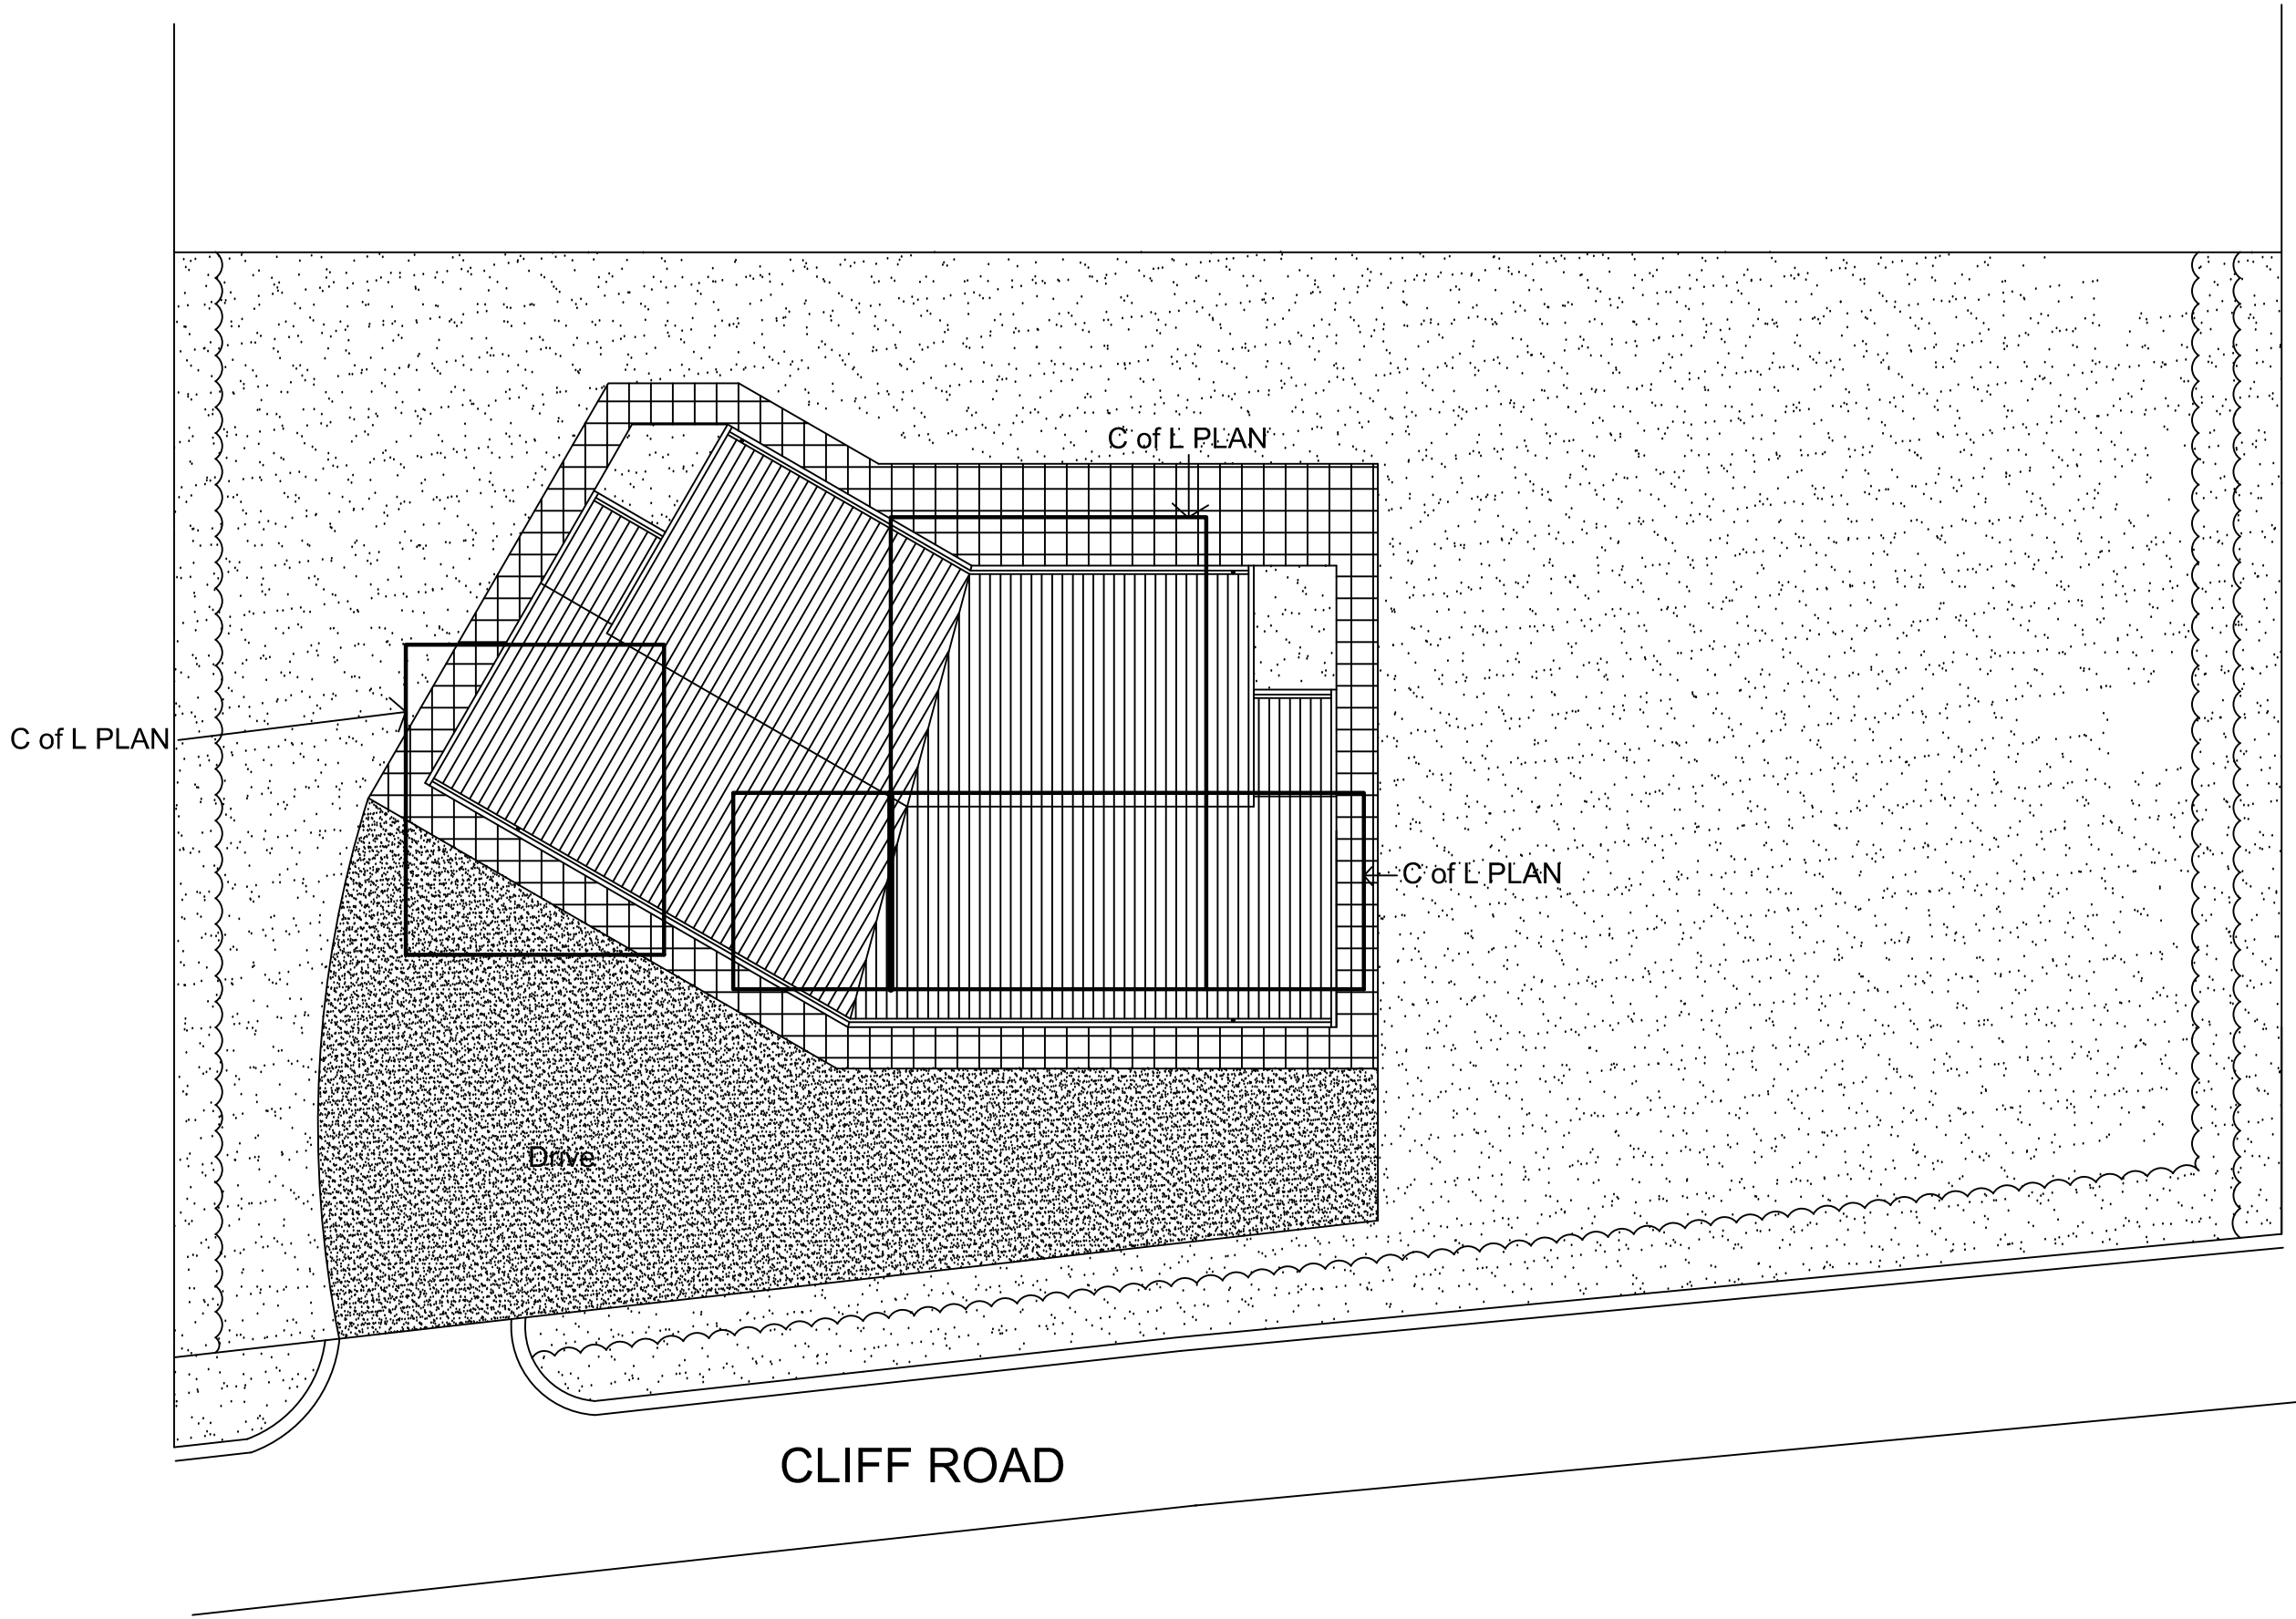

PROPOSED SITE PLAN WITH CERTIFICATE
OF LAWFULNESS PLAN OVERLAID 1:200

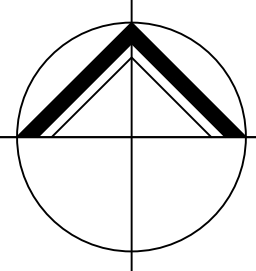

**NORTHERN
DESIGN
PARTNERSHIP**
Chartered Architects

THE CHAPEL
MILLMOOR ROAD
MELTHAM
HUDDERSFIELD HD9 5JU
TELEPHONE (01484) 854848
FAX (01484) 854949

CLIENT			
A NUTTON			
PROJECT			
PROPOSED REPLACEMENT DWELLING CLIFF ROAD HOLMFIRTH			
DRAWING TITLE			
PROPOSED AND CERTIFICATE OF LAWFULNESS PLANS			
Rev.	Notes	Date	Drawn
SCALE		1:100 & 1:200 @ A1	08/17 TM
PROJECT No.		DRAWING No.	Rev.
1539		07	