


WJW,
 Subject to statutory approvals and survey.
 AREAS
 Building areas are liable to adjustment over the course of the design process due to the ongoing construction detailing developments.

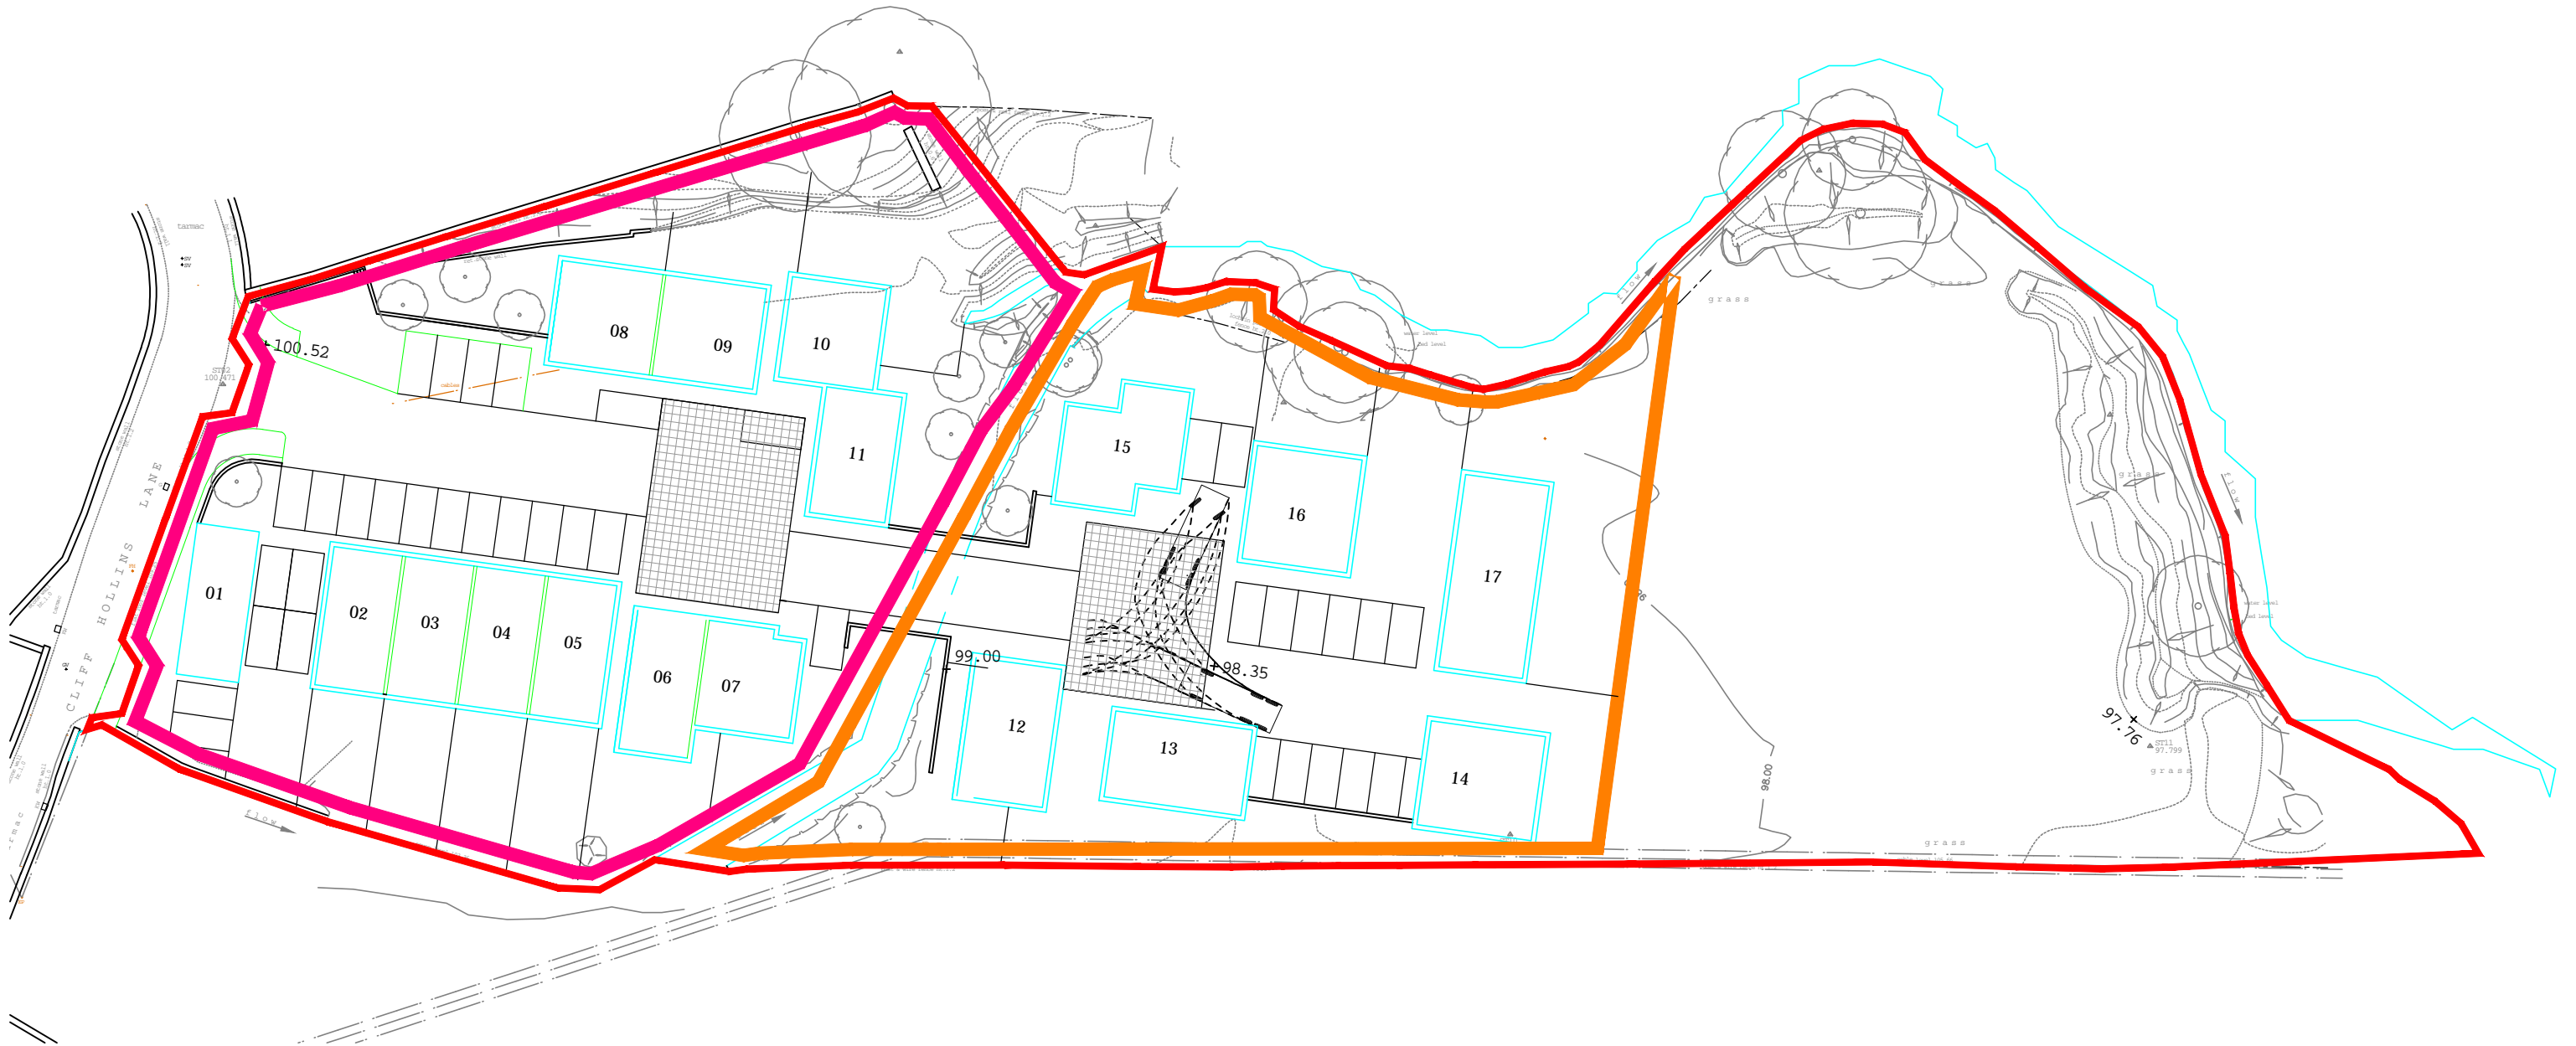

DWELLINGS TO BE NO MORE THAN 2-STOREY



DWELLINGS TO BE NO MORE THAN 2.5-STOREY

A 20.01.17 SIC

group ginger

Project Status	PLANNING	
Project	Oakenshaw, Oak Hill	
Client		
Drawing No.	PL-003	Rev A
Scale	500@A3	
Drawn	DP	

Proposed Site Plan

