


Notes:
Contractors must verify all dimensions on site before commencing any work or shop drawings. This drawing is not to be scaled. Use figured dimensions only.

Subject to statutory approvals and survey.

AREAS
Building areas are liable to adjustment over the course of the design process due to the ongoing construction detailing developments.

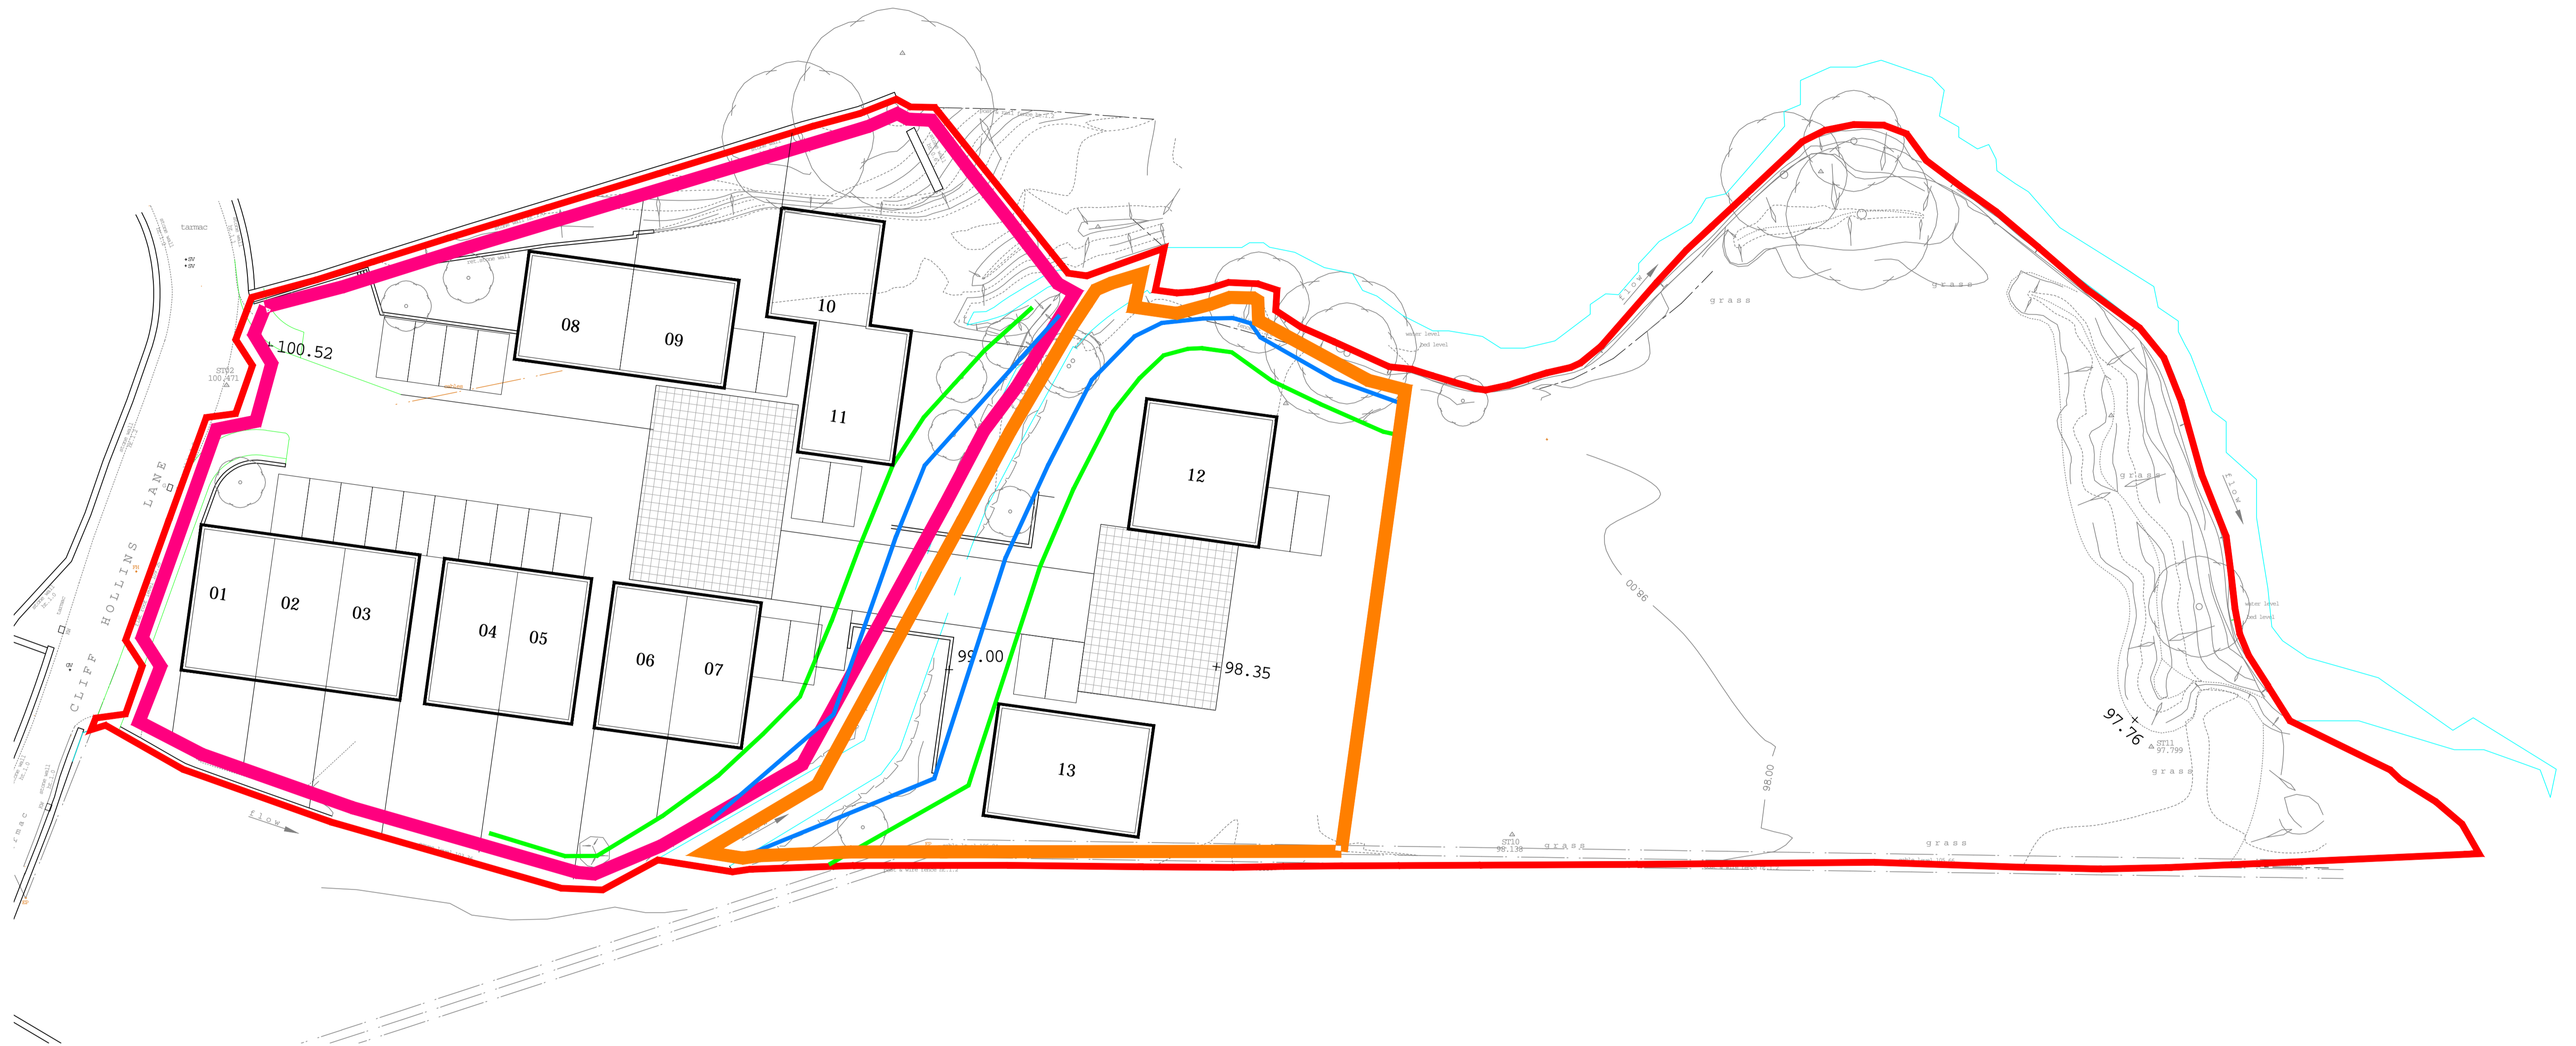

DWELLINGS TO BE NO MORE THAN 2-STOREY



DWELLINGS TO BE NO MORE THAN 2.5-STOREY

C 23.06.17 SJC
B 28.02.17 SJC
A 20.01.17 SJC

group ginger

Project Status **PLANNING**

Project **Oakenshaw, Oak Hill**

Client

Drawing No. **PL-003** Rev **C**

Scale **500@A3**

Drawn **DP**

Proposed Site Plan

