



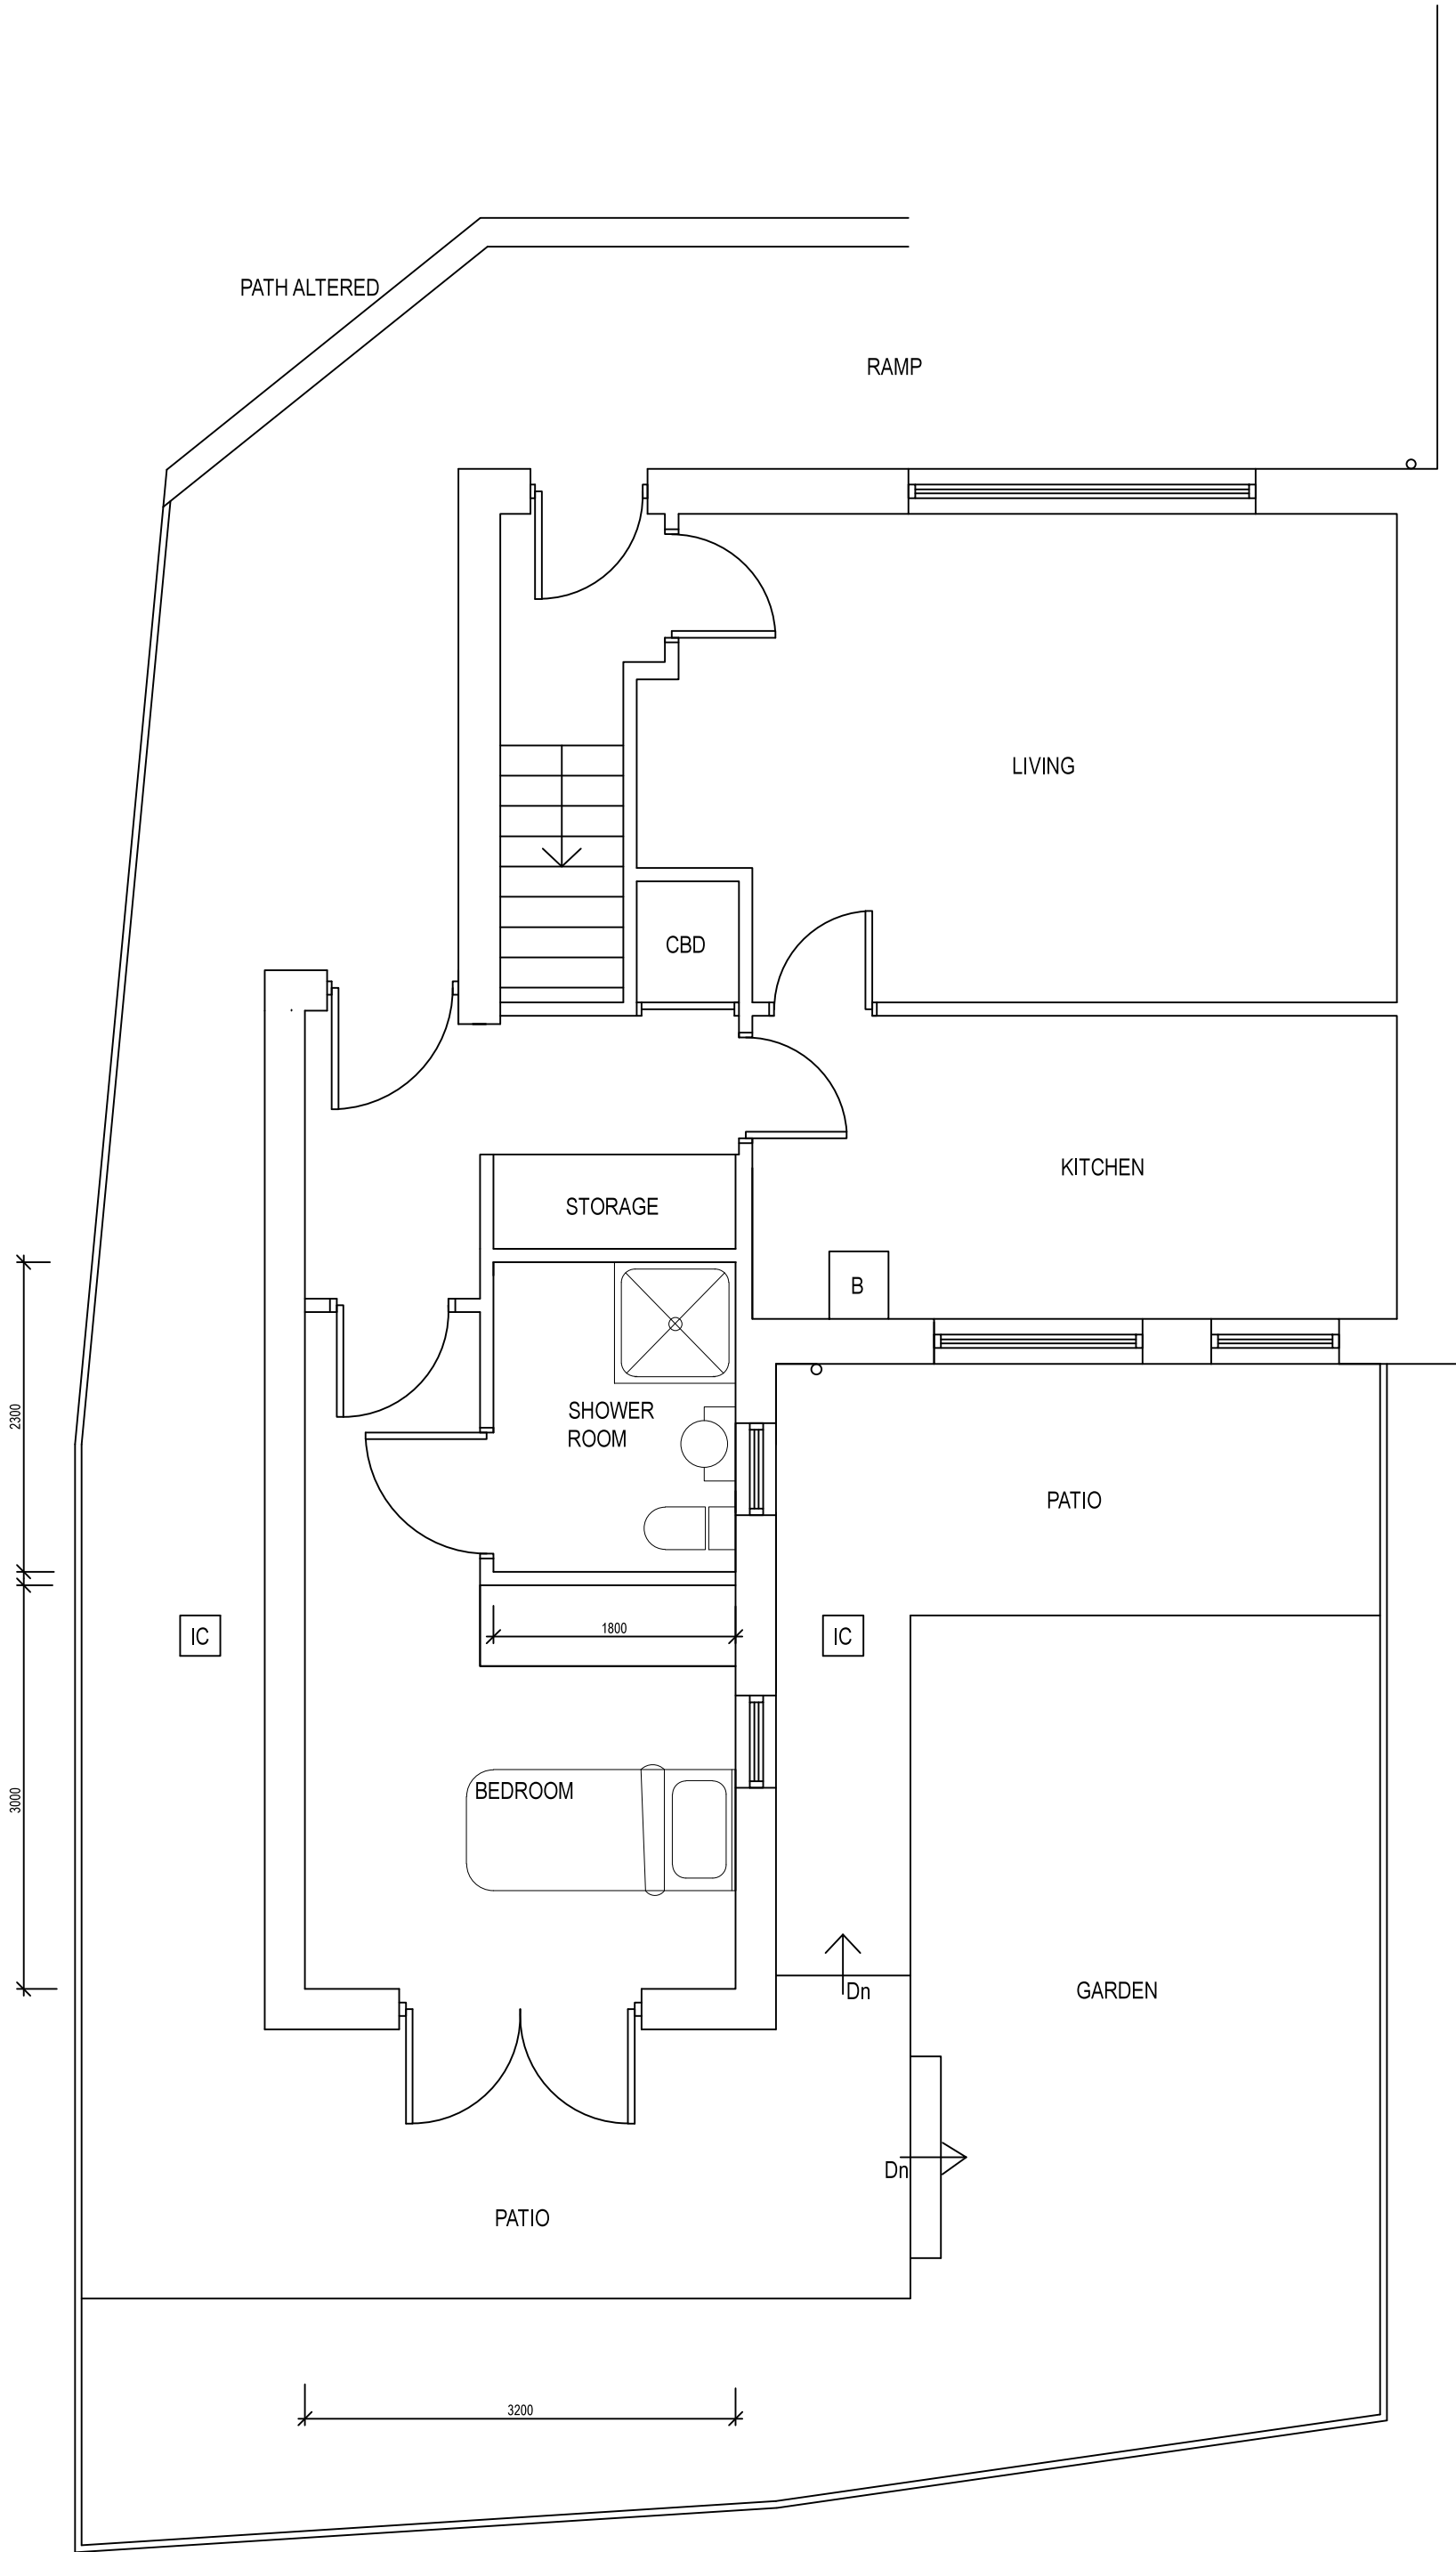

PROPOSED GROUND FLOOR PLAN

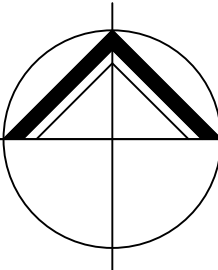

**NORTHERN
DESIGN
PARTNERSHIP**
Chartered Architects

THE CHAPEL
MILLPOOR ROAD
MELTHAM
HUDDERSFIELD HD9 5JU
TELEPHONE (01484) 854848
FAX (01484) 854949

CLIENT

JILL BRADBURY (CARE OF KMC)

PROJECT

EXTENSION TO
12 NETTLETON ROAD
MIRFIELD
WF14 9AQ

DRAWING TITLE

OPTION 1
PROPOSED PLANS & ELEVATIONS

Rev.	Notes	Date	Drawn
*	*	*	*

SCALE

1:50 & 1:100 @ A1

08/16

MG

PROJECT No.	DRAWING No.	Rev.
1704	02	-