




Front Elevation

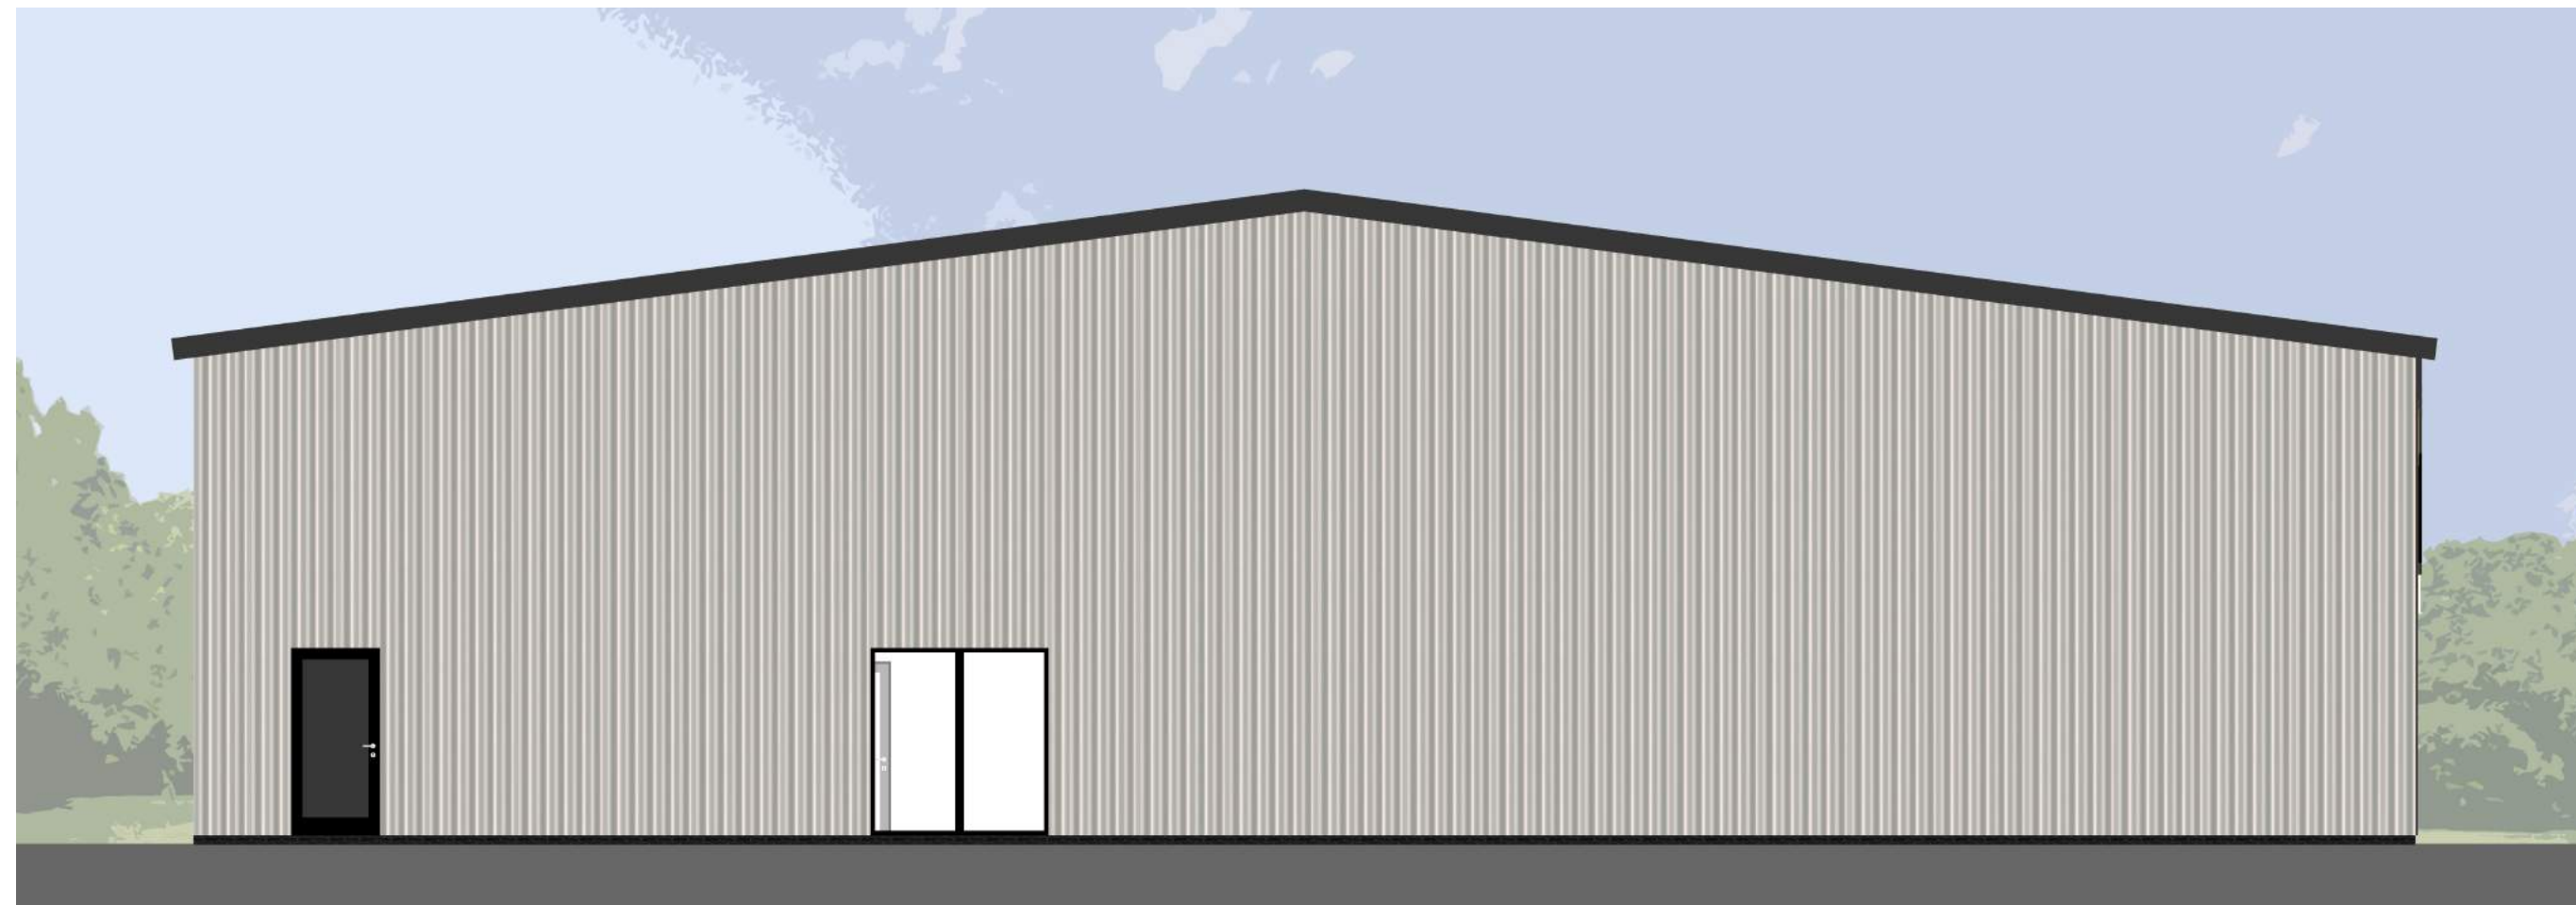

Rear Elevation




Side Elevation




Side Elevation



Perspective

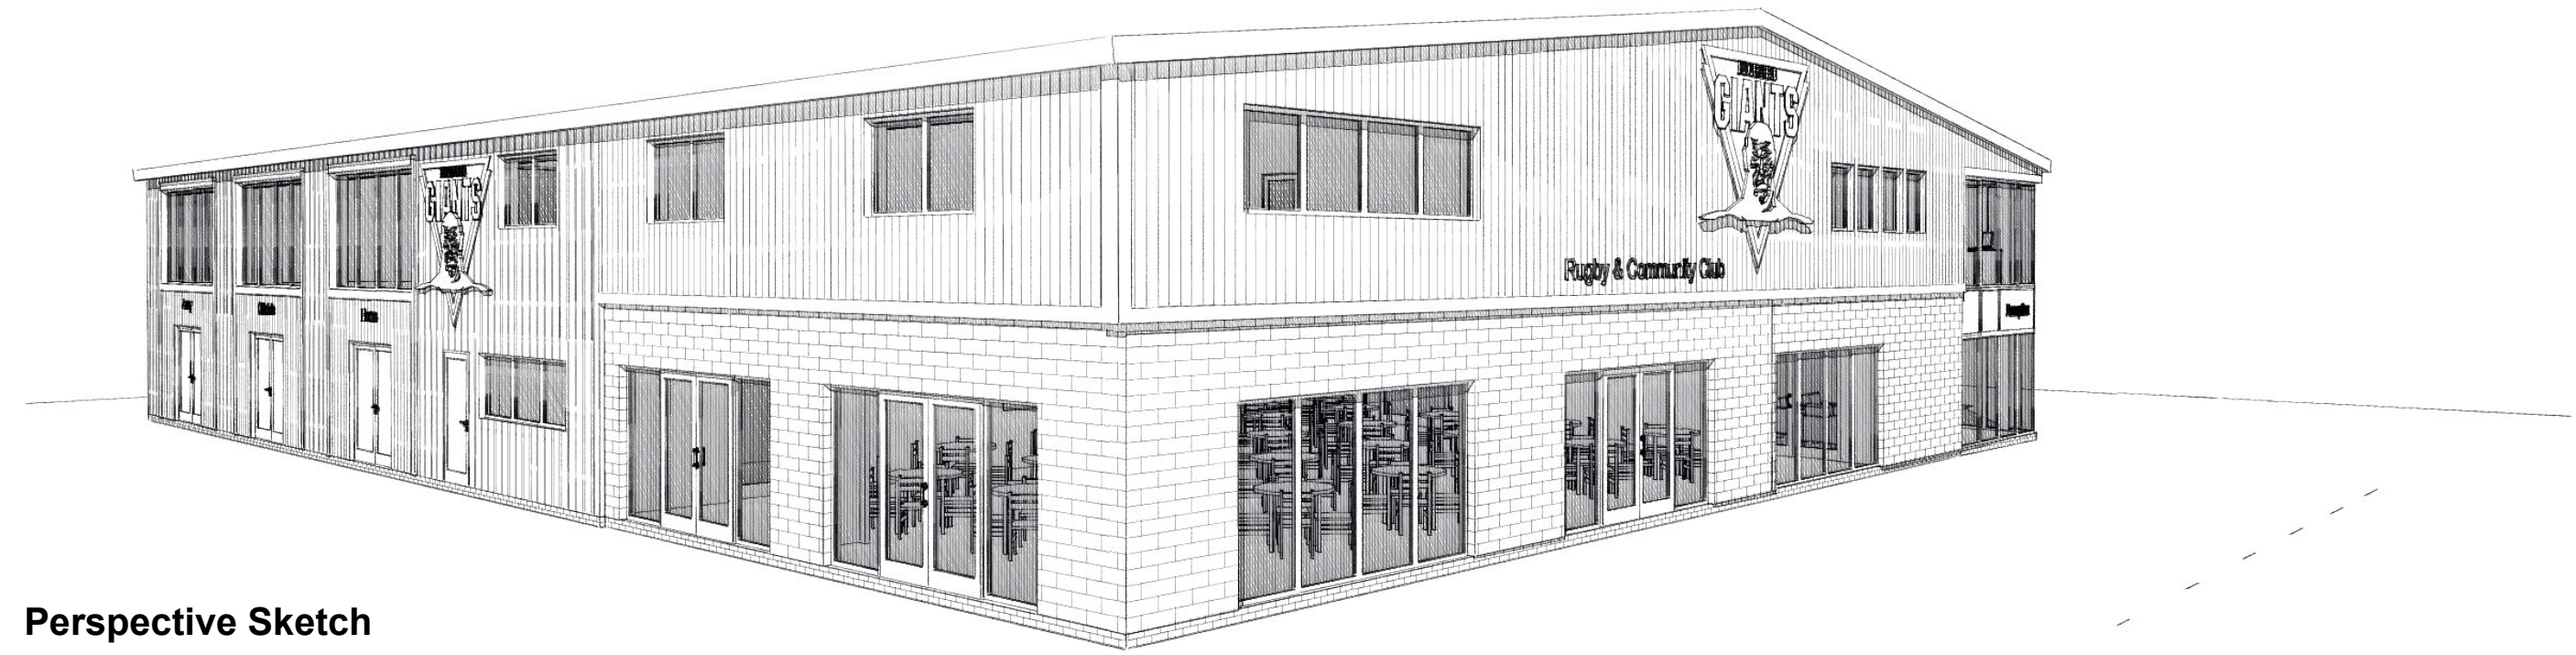

Perspective Sketch

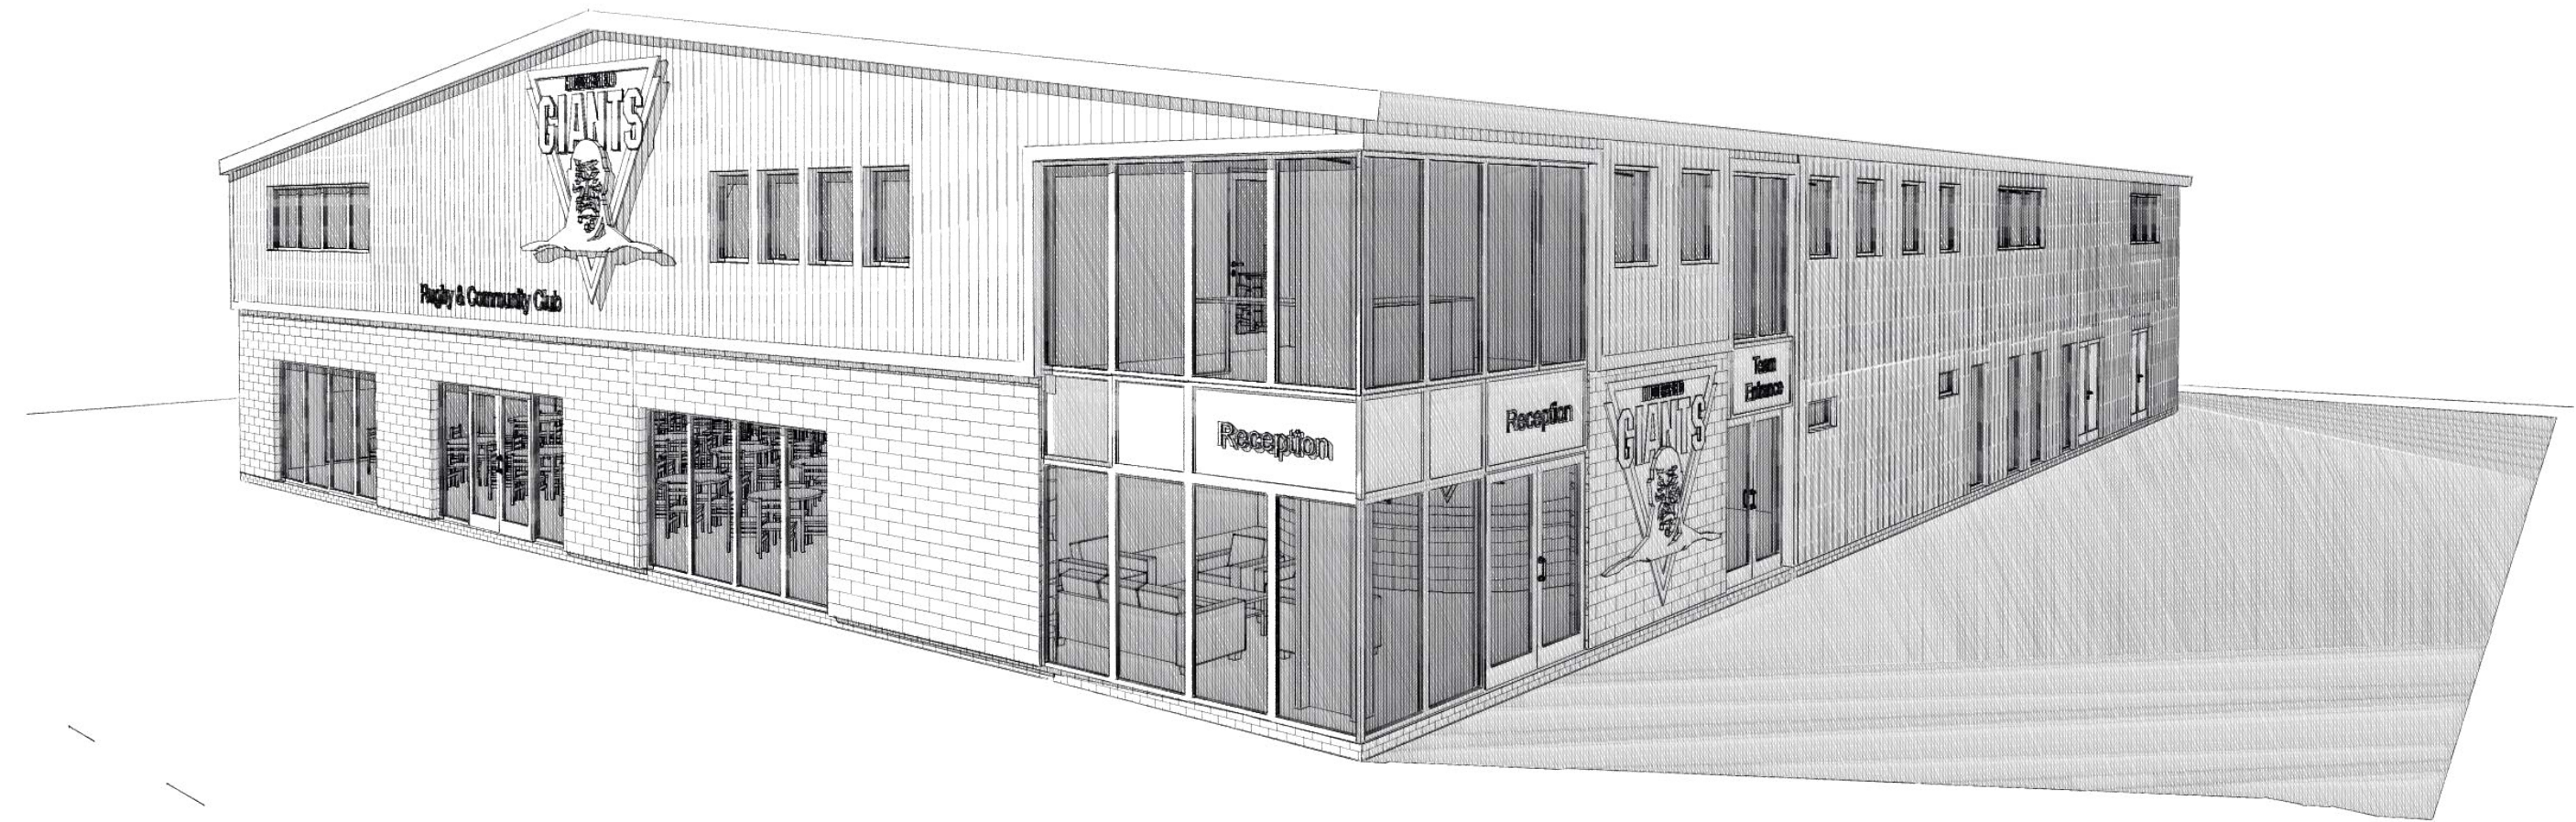

Perspective Sketch

Date	Revision	Rev No.

© Hockey Architectural Limited - 07862246137 - dan@dhockey.co.uk

Project Replacement and upgrading of recreational facilities, inclusive of the demolition of existing pavilion and formation of new training facility building with ancillary sports areas for The Huddersfield Giants	Drawing Description Sketch Views Drawing No. 068-07 Scale NTS @ A1	Client Huddersfield Sporting Pride Ltd Date July 2017	
---	--	---	--