





Front Elevation




Rear Elevation

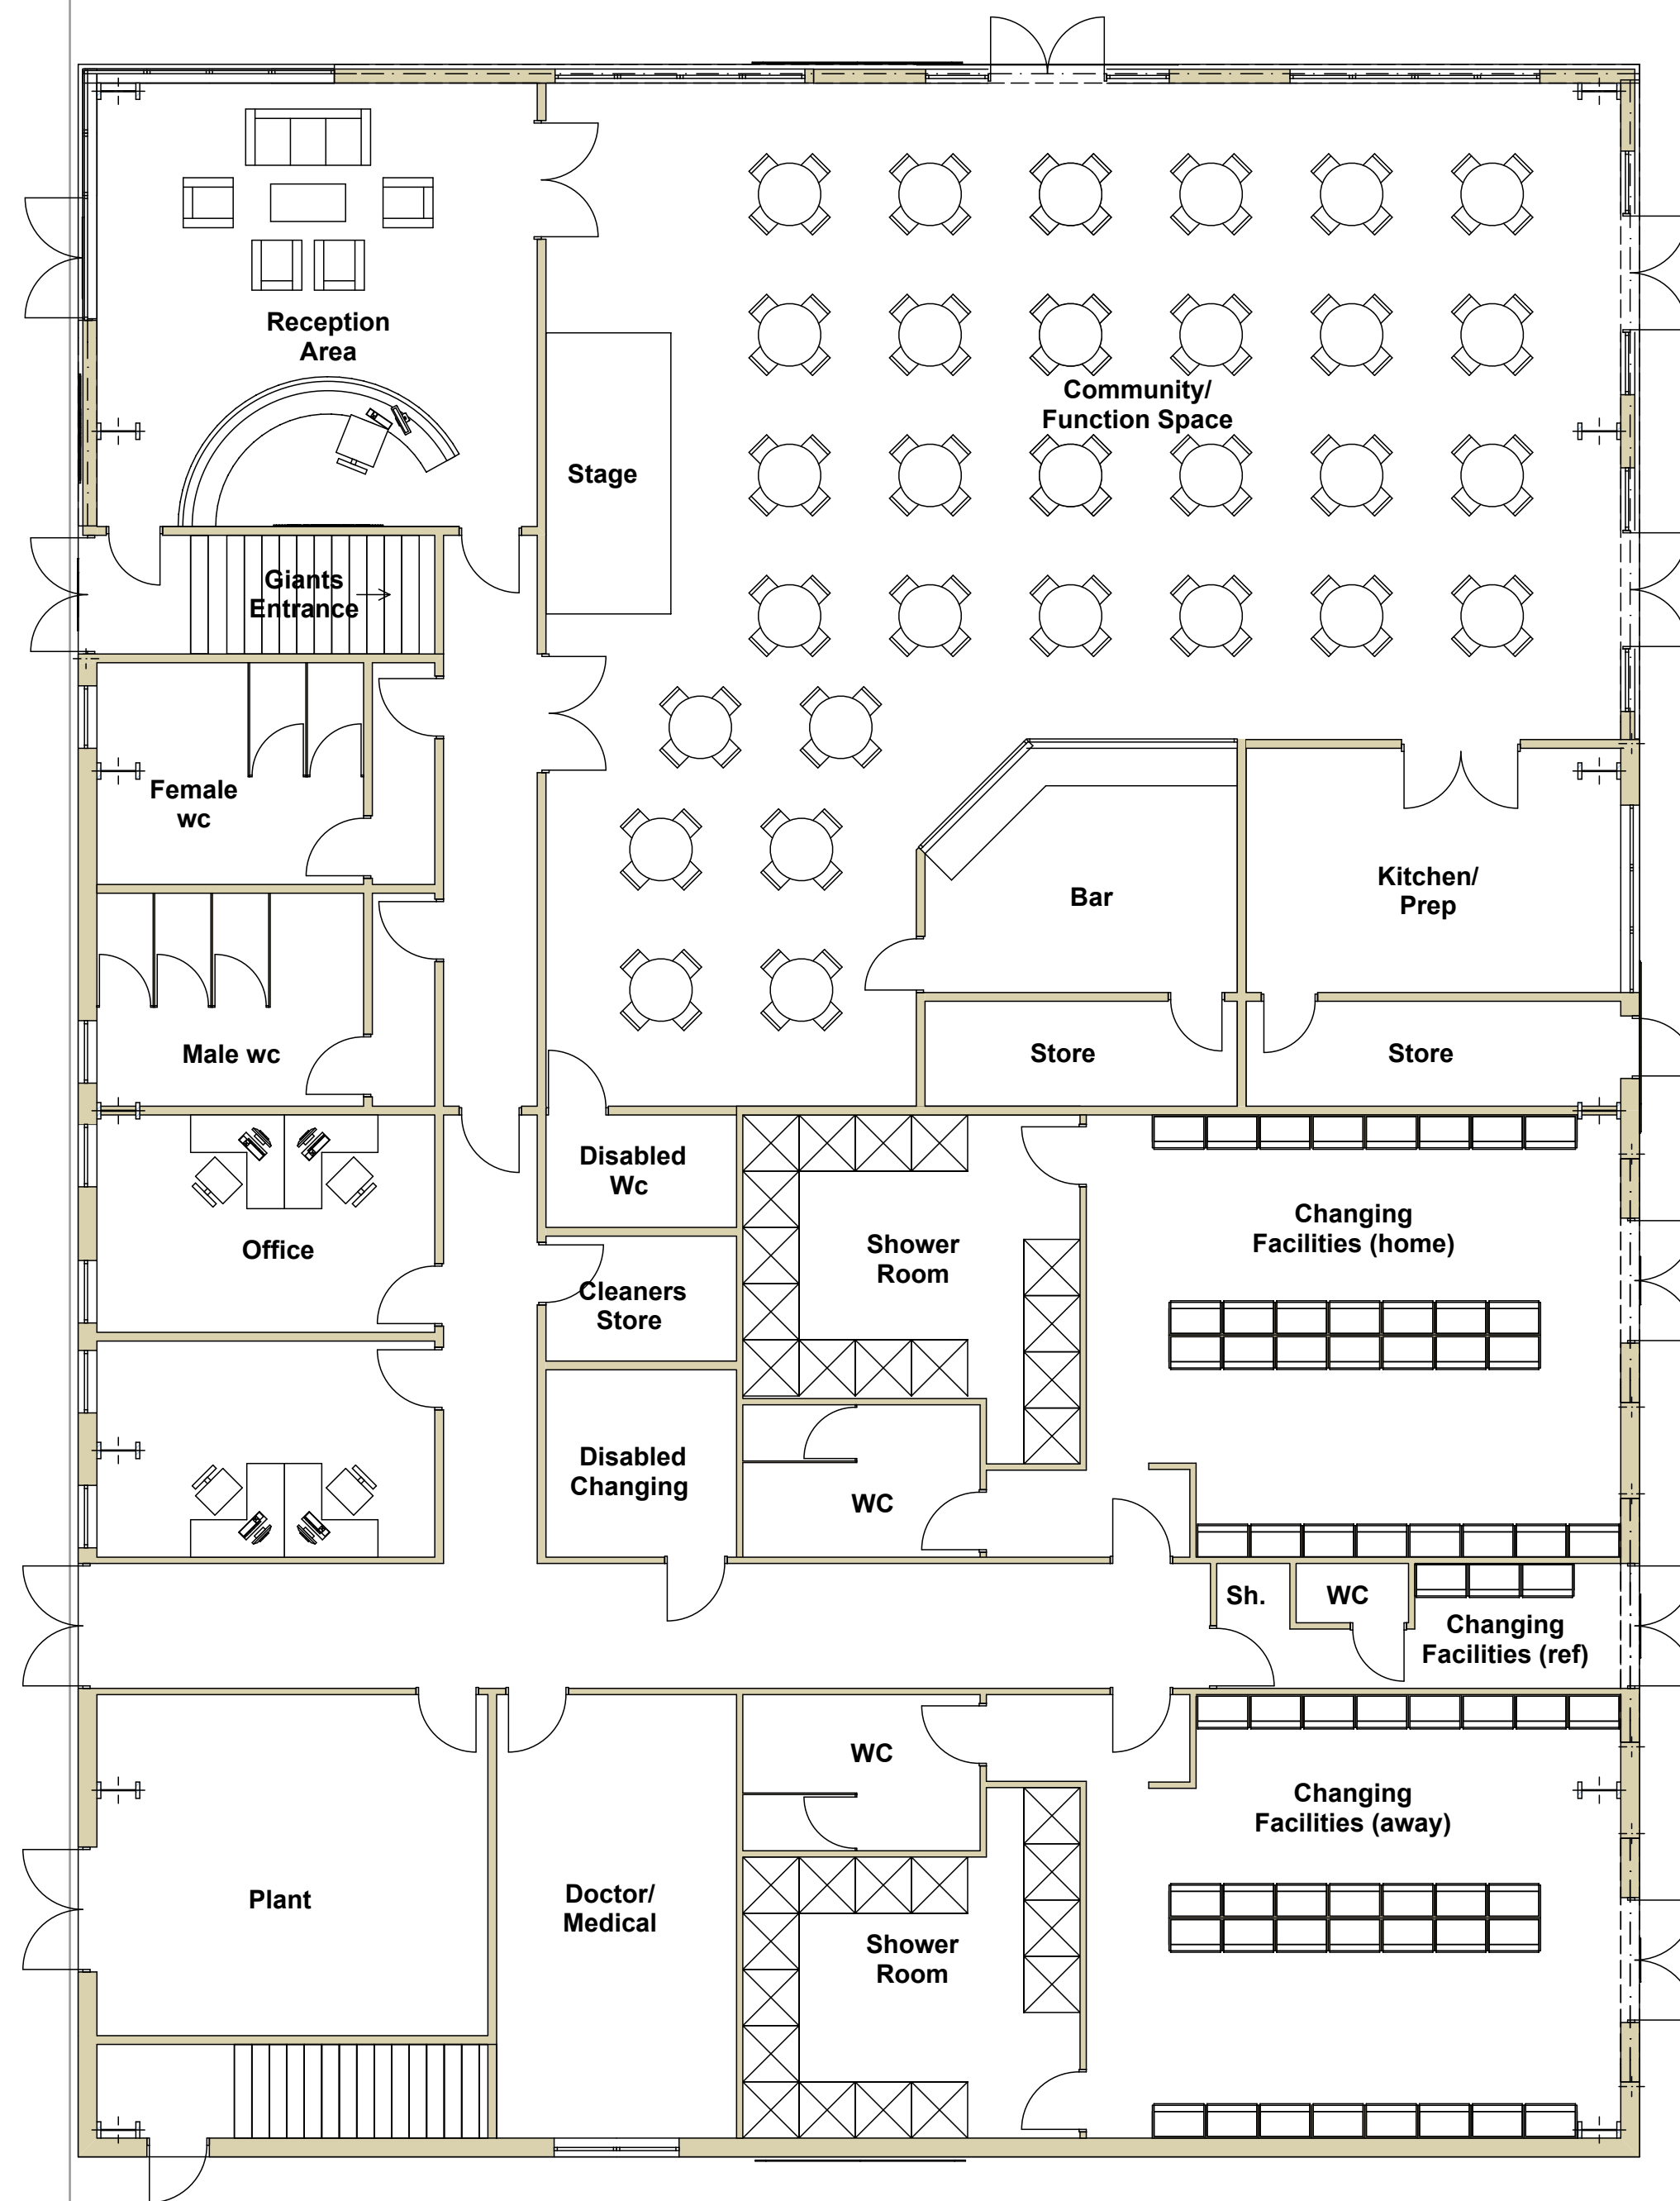

Ground Floor Plan

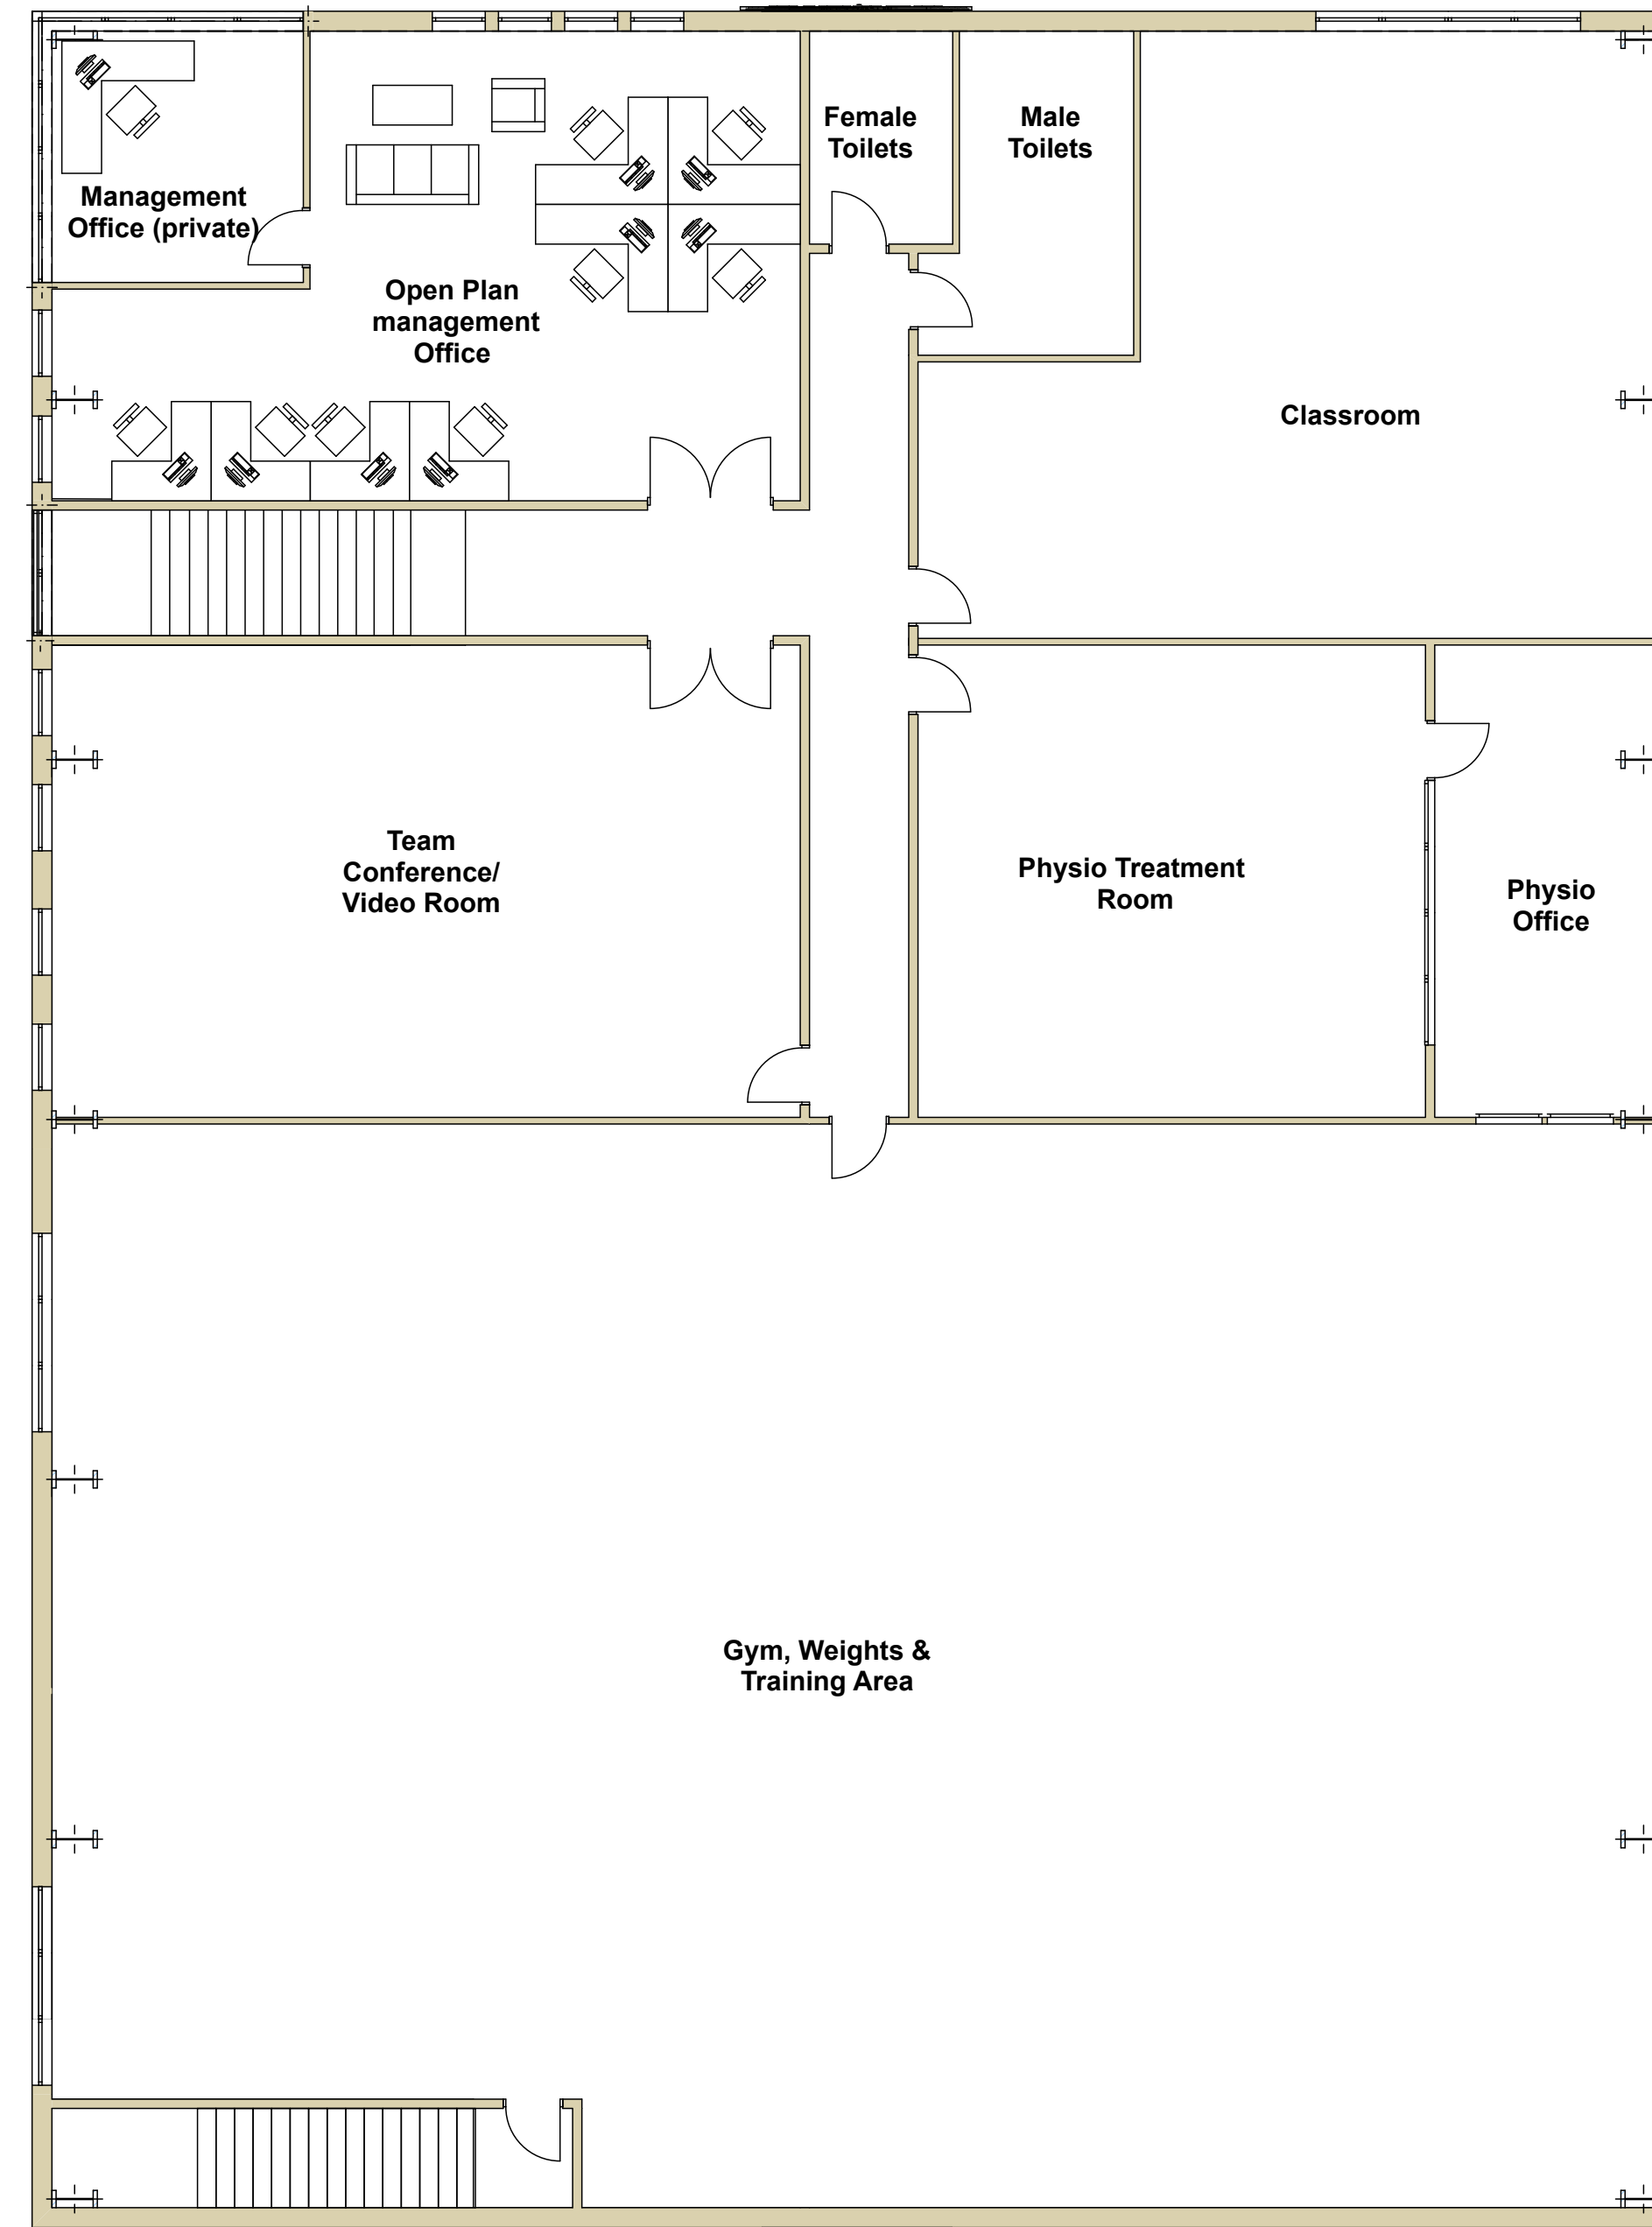

First Floor Plan

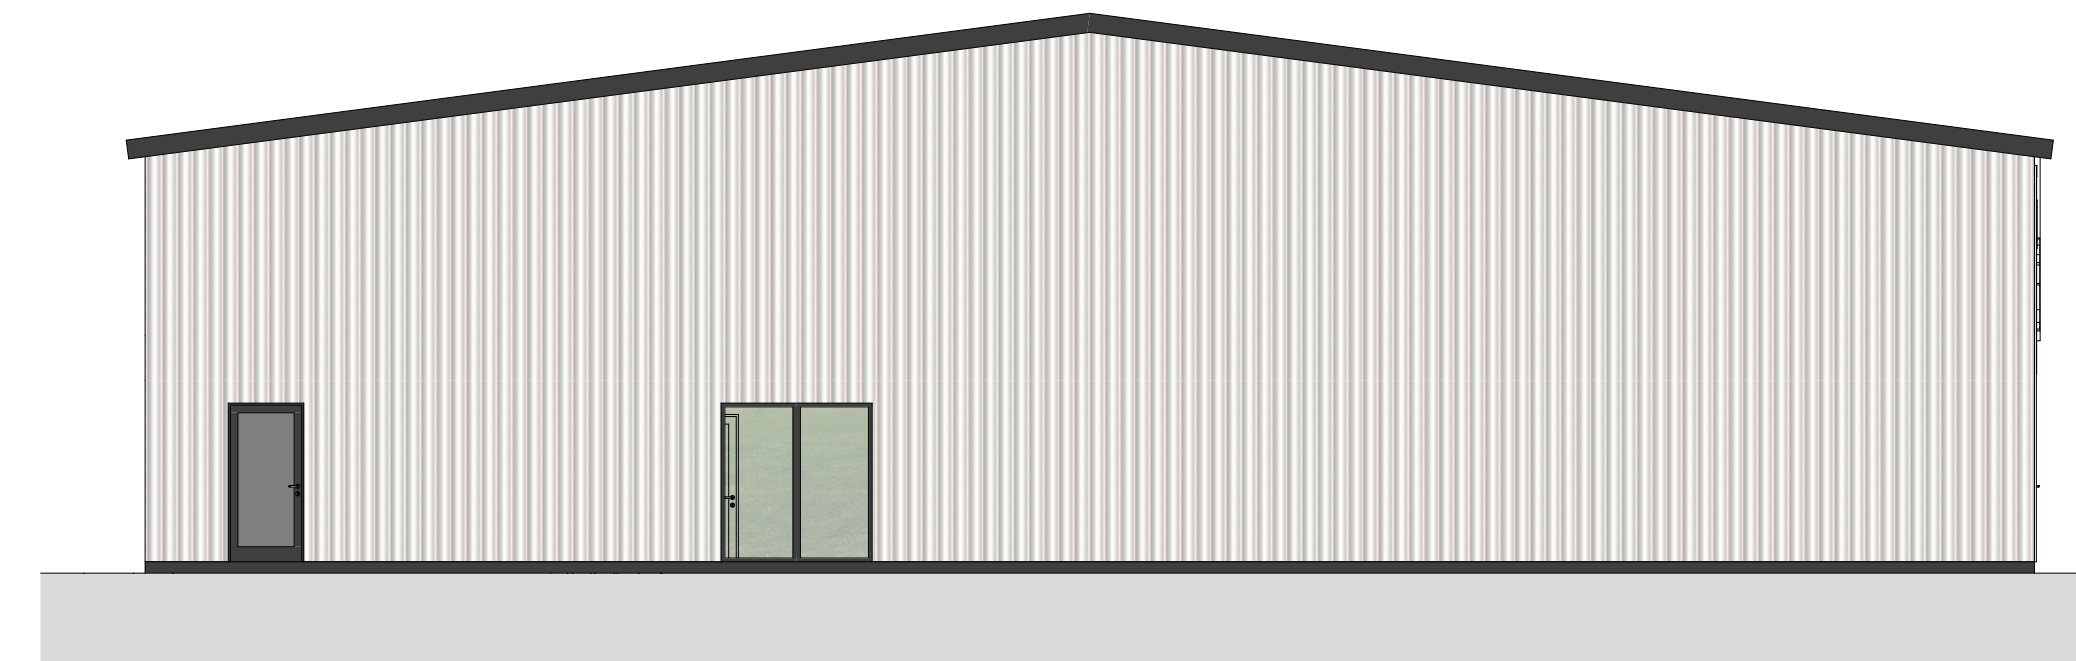

Side Elevation



Side Elevation



Date	Revision	Rev No.
July 2017	Amended as per PO comments	R3

© Hockey Architectural Limited - 07862246137 - dan@hockey.co.uk

Project Replacement and upgrading of recreational facilities, inclusive of the demolition of existing pavilion and formation of new training facility building with ancillary sports areas for The Huddersfield Giants	Drawing Description Combined plans & Elevations Drawing No. 068-05 R3 Scale 1:100 @ A1	Client Huddersfield Sporting Pride Ltd Date Oct 2016	
---	--	--	--