



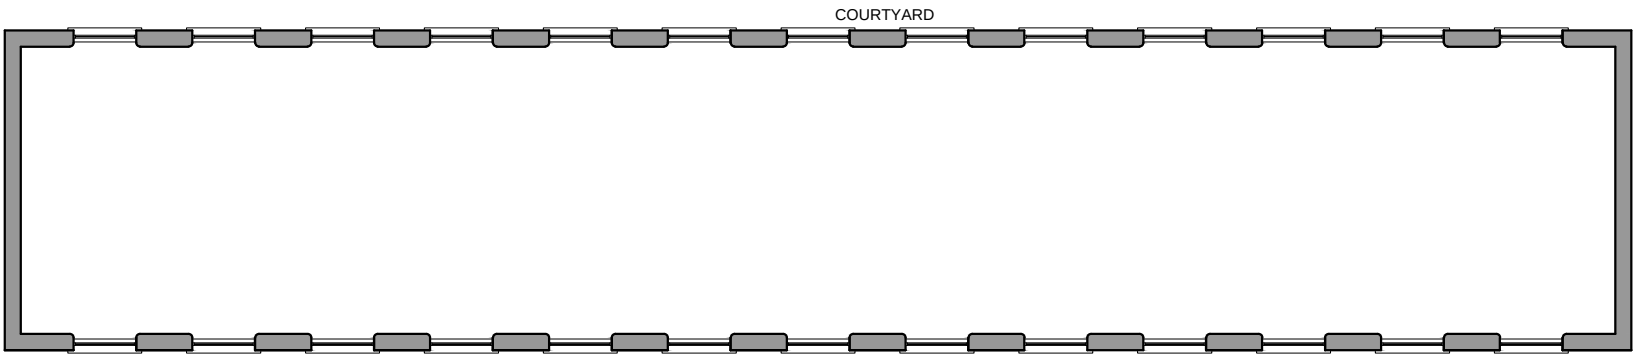


FIRTH STREET

SECOND FLOOR PLAN

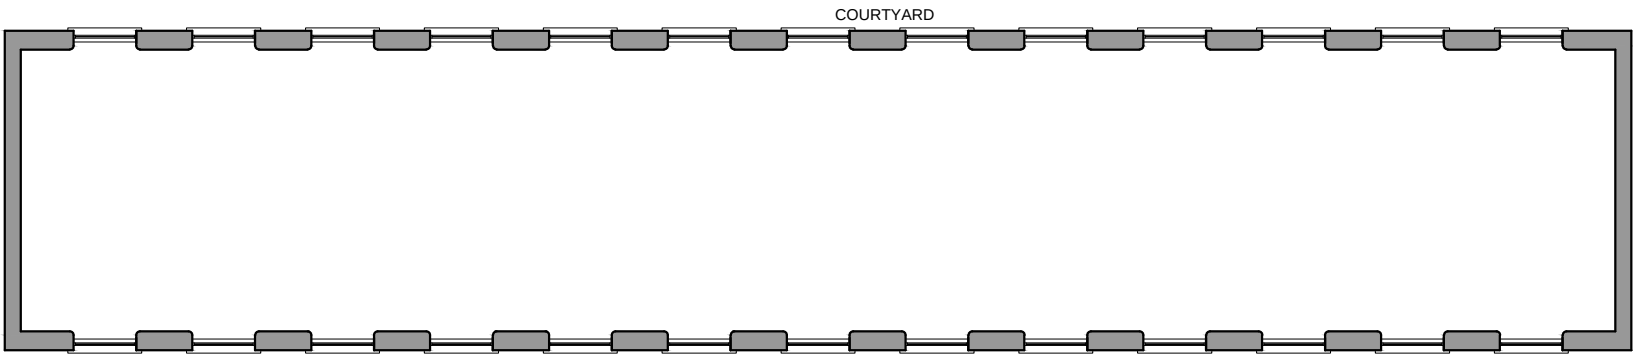


FIRTH STREET

FIRST FLOOR PLAN

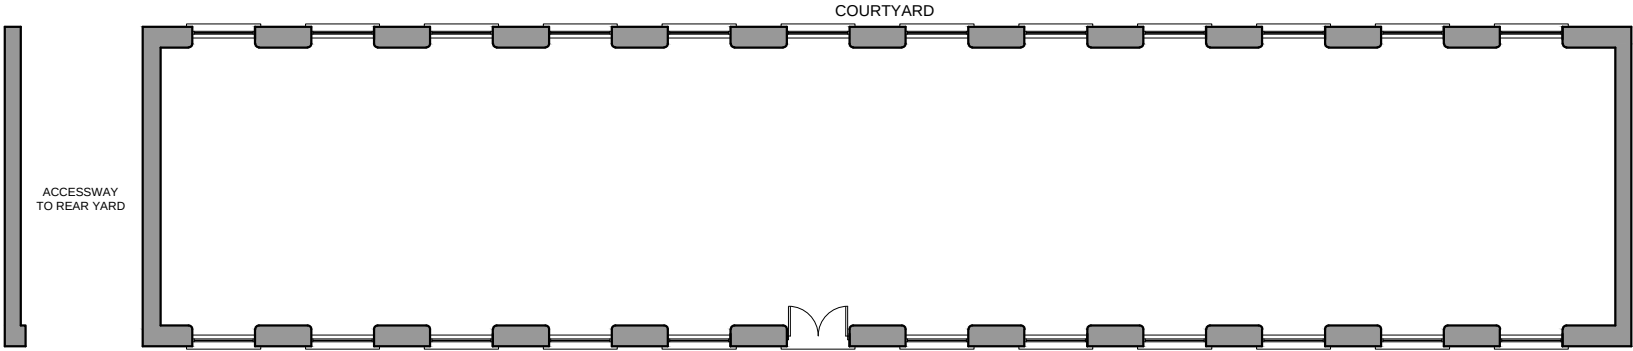

FIRTH STREET

GROUND FLOOR PLAN

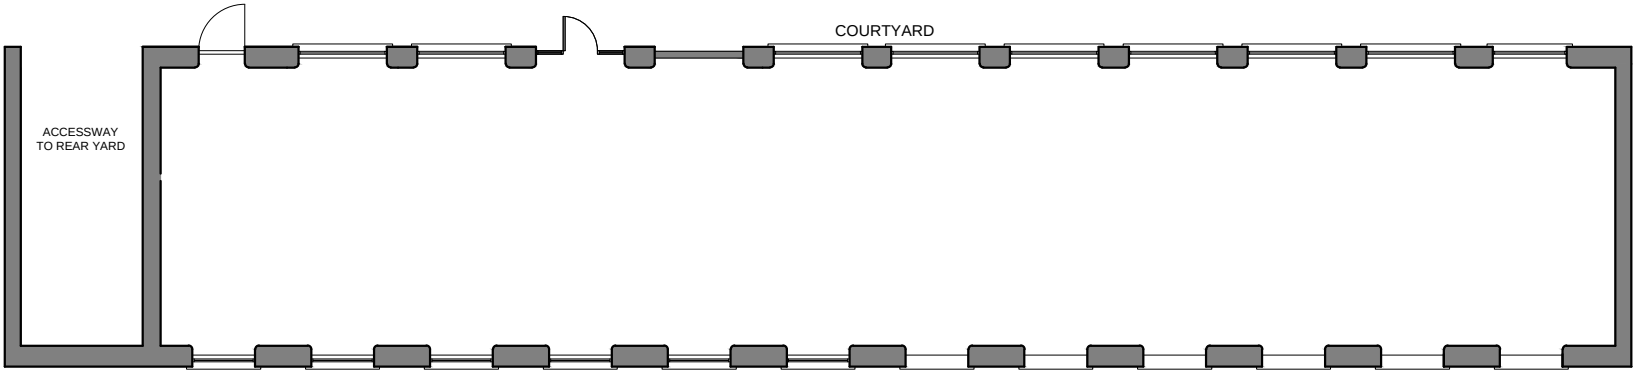


FIRTH STREET

BASEMENT FLOOR PLAN

EXISTING PLANS
SCALE 1:200

All dimensions are to be checked on site, any discrepancies are to be reported to the Architect before work commences. Do not scale from this drawing.
This drawing is to be read in conjunction with all relevant consultants and specialists drawings / documents, any discrepancies are to be reported to the Architect before the affected work commences.
All structural components shown are indicative only. Details / calculations of structural members are to be provided by the Structural Engineer.
This drawing is copyright.

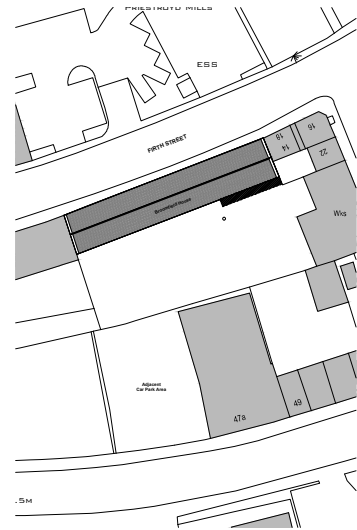

SITE PLAN
SCALE 1:1500

REVISION	DATE	COMMENT
yeme Architects		
The Diplomat 144 Sunbridge Road Bradford BD1 2HA T - 01274 723 909		
		W - www.yemearchitects.co.uk E - info@yemearchitects.com

CLIENT
PRIESTROYD CONSTRUCTION LIMITED

BROOMFIELD HOUSE
FIRTH STREET
HUDDERSFIELD HD1 3DA

DRAWING INFO
EXISTING PLANS

DRAWING No
500824/ PL_1-21

SCALES	DATE	JUL 2016	PRE-PLANNING	
	DRAWN BY	JCB	PLANNING	
	CHECKED BY	AH	BUILDING CONTROL	
			CLIENT	
			SKETCH	
			INFORMATION	

This drawing and the copyright, design rights and all other intellectual property rights in it belong to YEME LTD. No licence or assignment of any such rights is granted hereunder.
This drawing is not to be copied or divulged to a third party without written permission.