


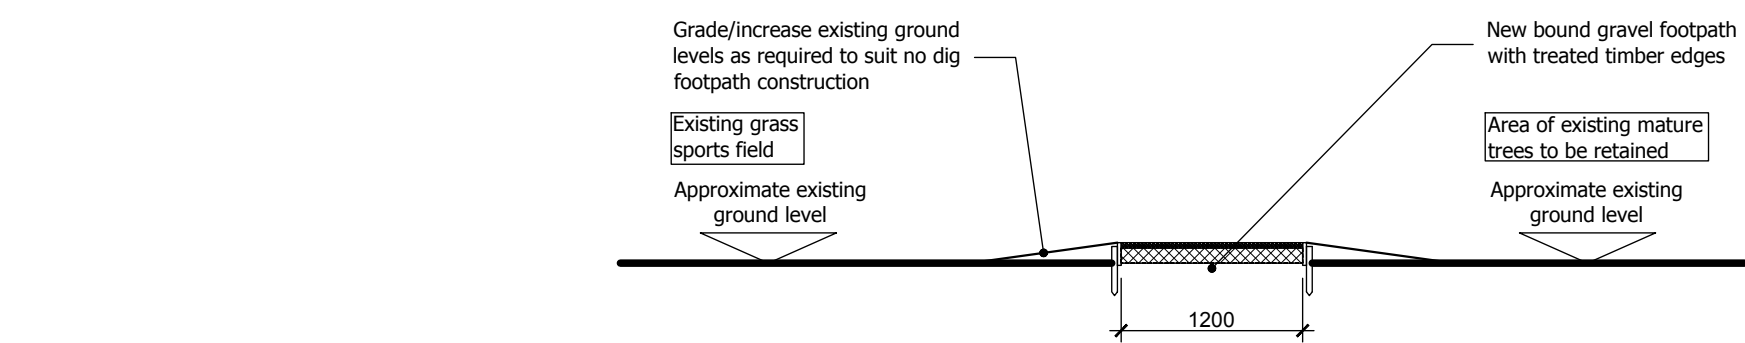


 



SITE PLAN 1:100 @ A1

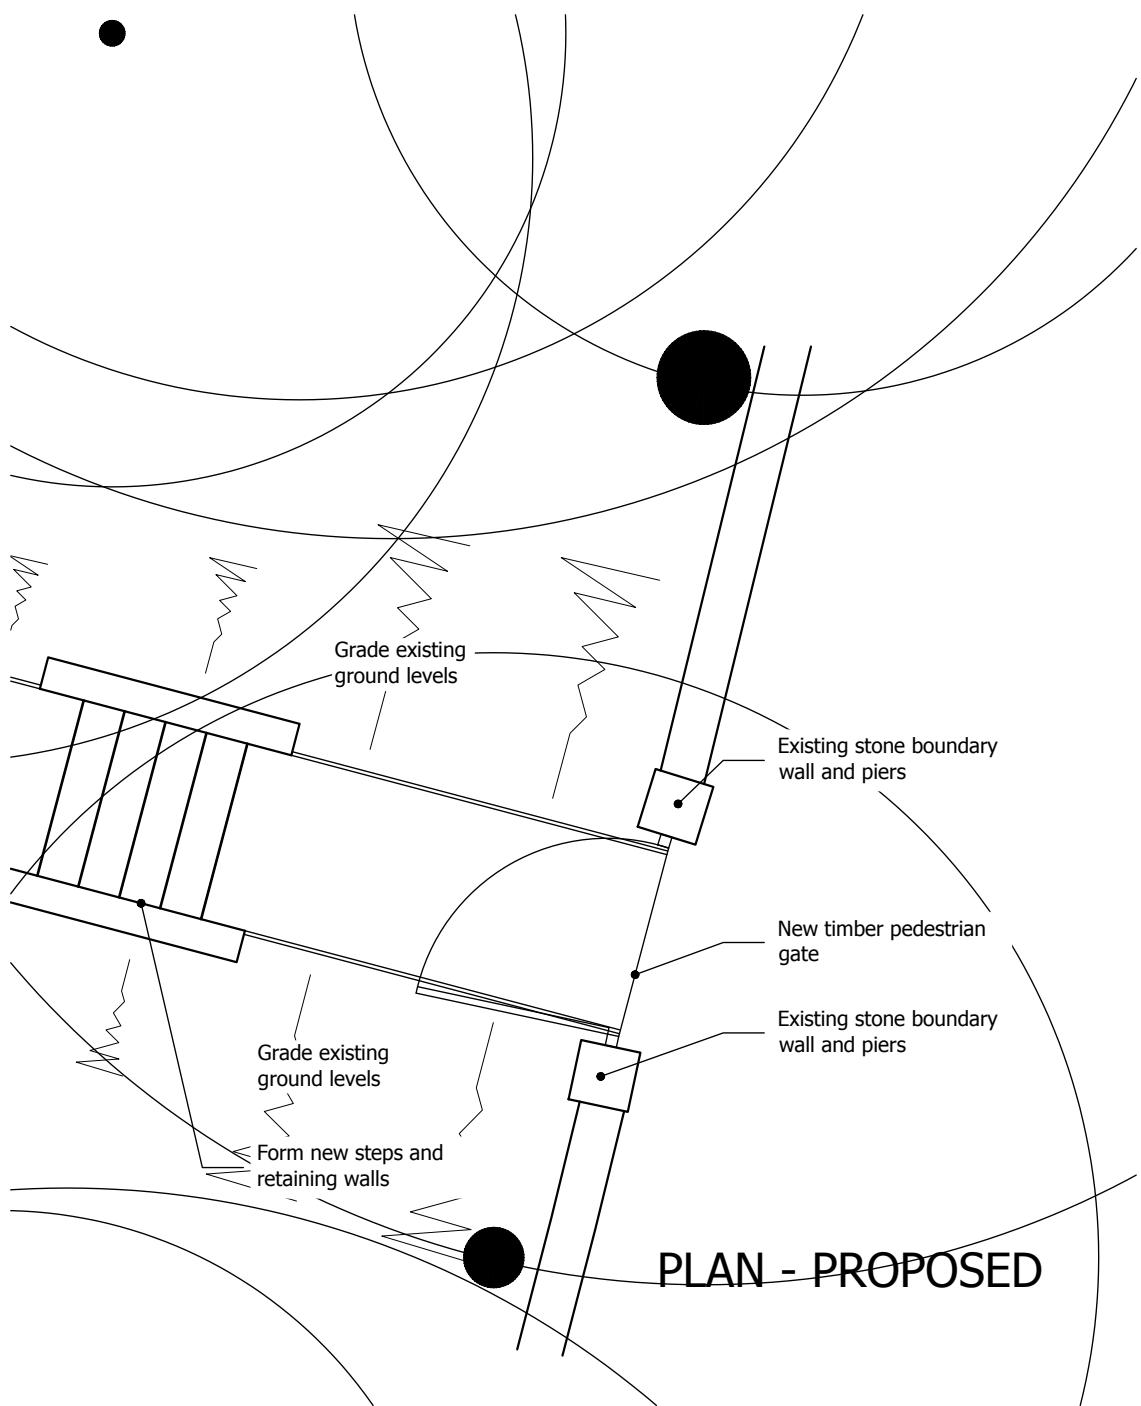


PROPOSED SECTION A-A
1:50 @ A1

 

PROPOSED PEDESTRIAN ENTRANCE 1
1:50 @ A1

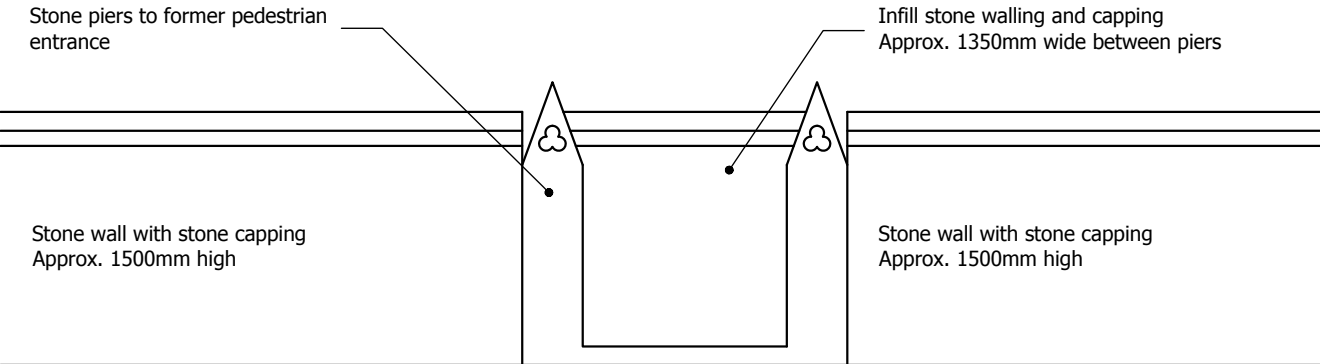 

BOUNDARY WALL ELEVATION ON LUCK LANE - EXISTING

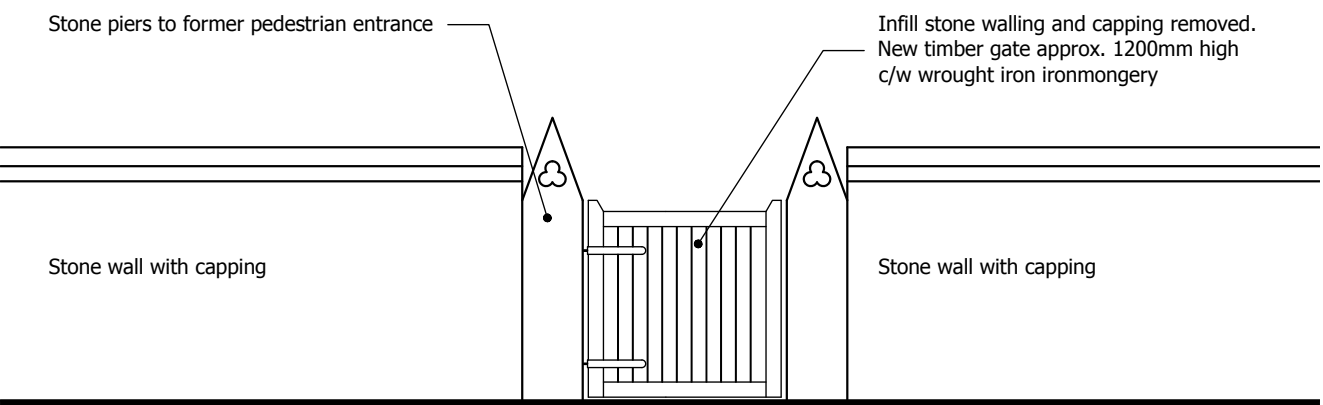

BOUNDARY WALL ELEVATION ON LUCK LANE - PROPOSED

Revision: B - 30/09/2016 - Layout amended in line with Planning Consultant comments
Revision: A - 28/09/2016 - Layout amended in line with client requirements

COGNITA SCHOOLS Ltd
HUDDERSFIELD GRAMMAR SCHOOL
LUCK LANE
HUDDERSFIELD
PROPOSED PEDESTRIAN GATES

LUCK LANE PEDESTRIAN ENTRANCE



Drawn:	CB/DB
Date:	27/09/2016
Scale:	AS NOTED
Status:	PLANNING
Dwg No.	130.16:10B