


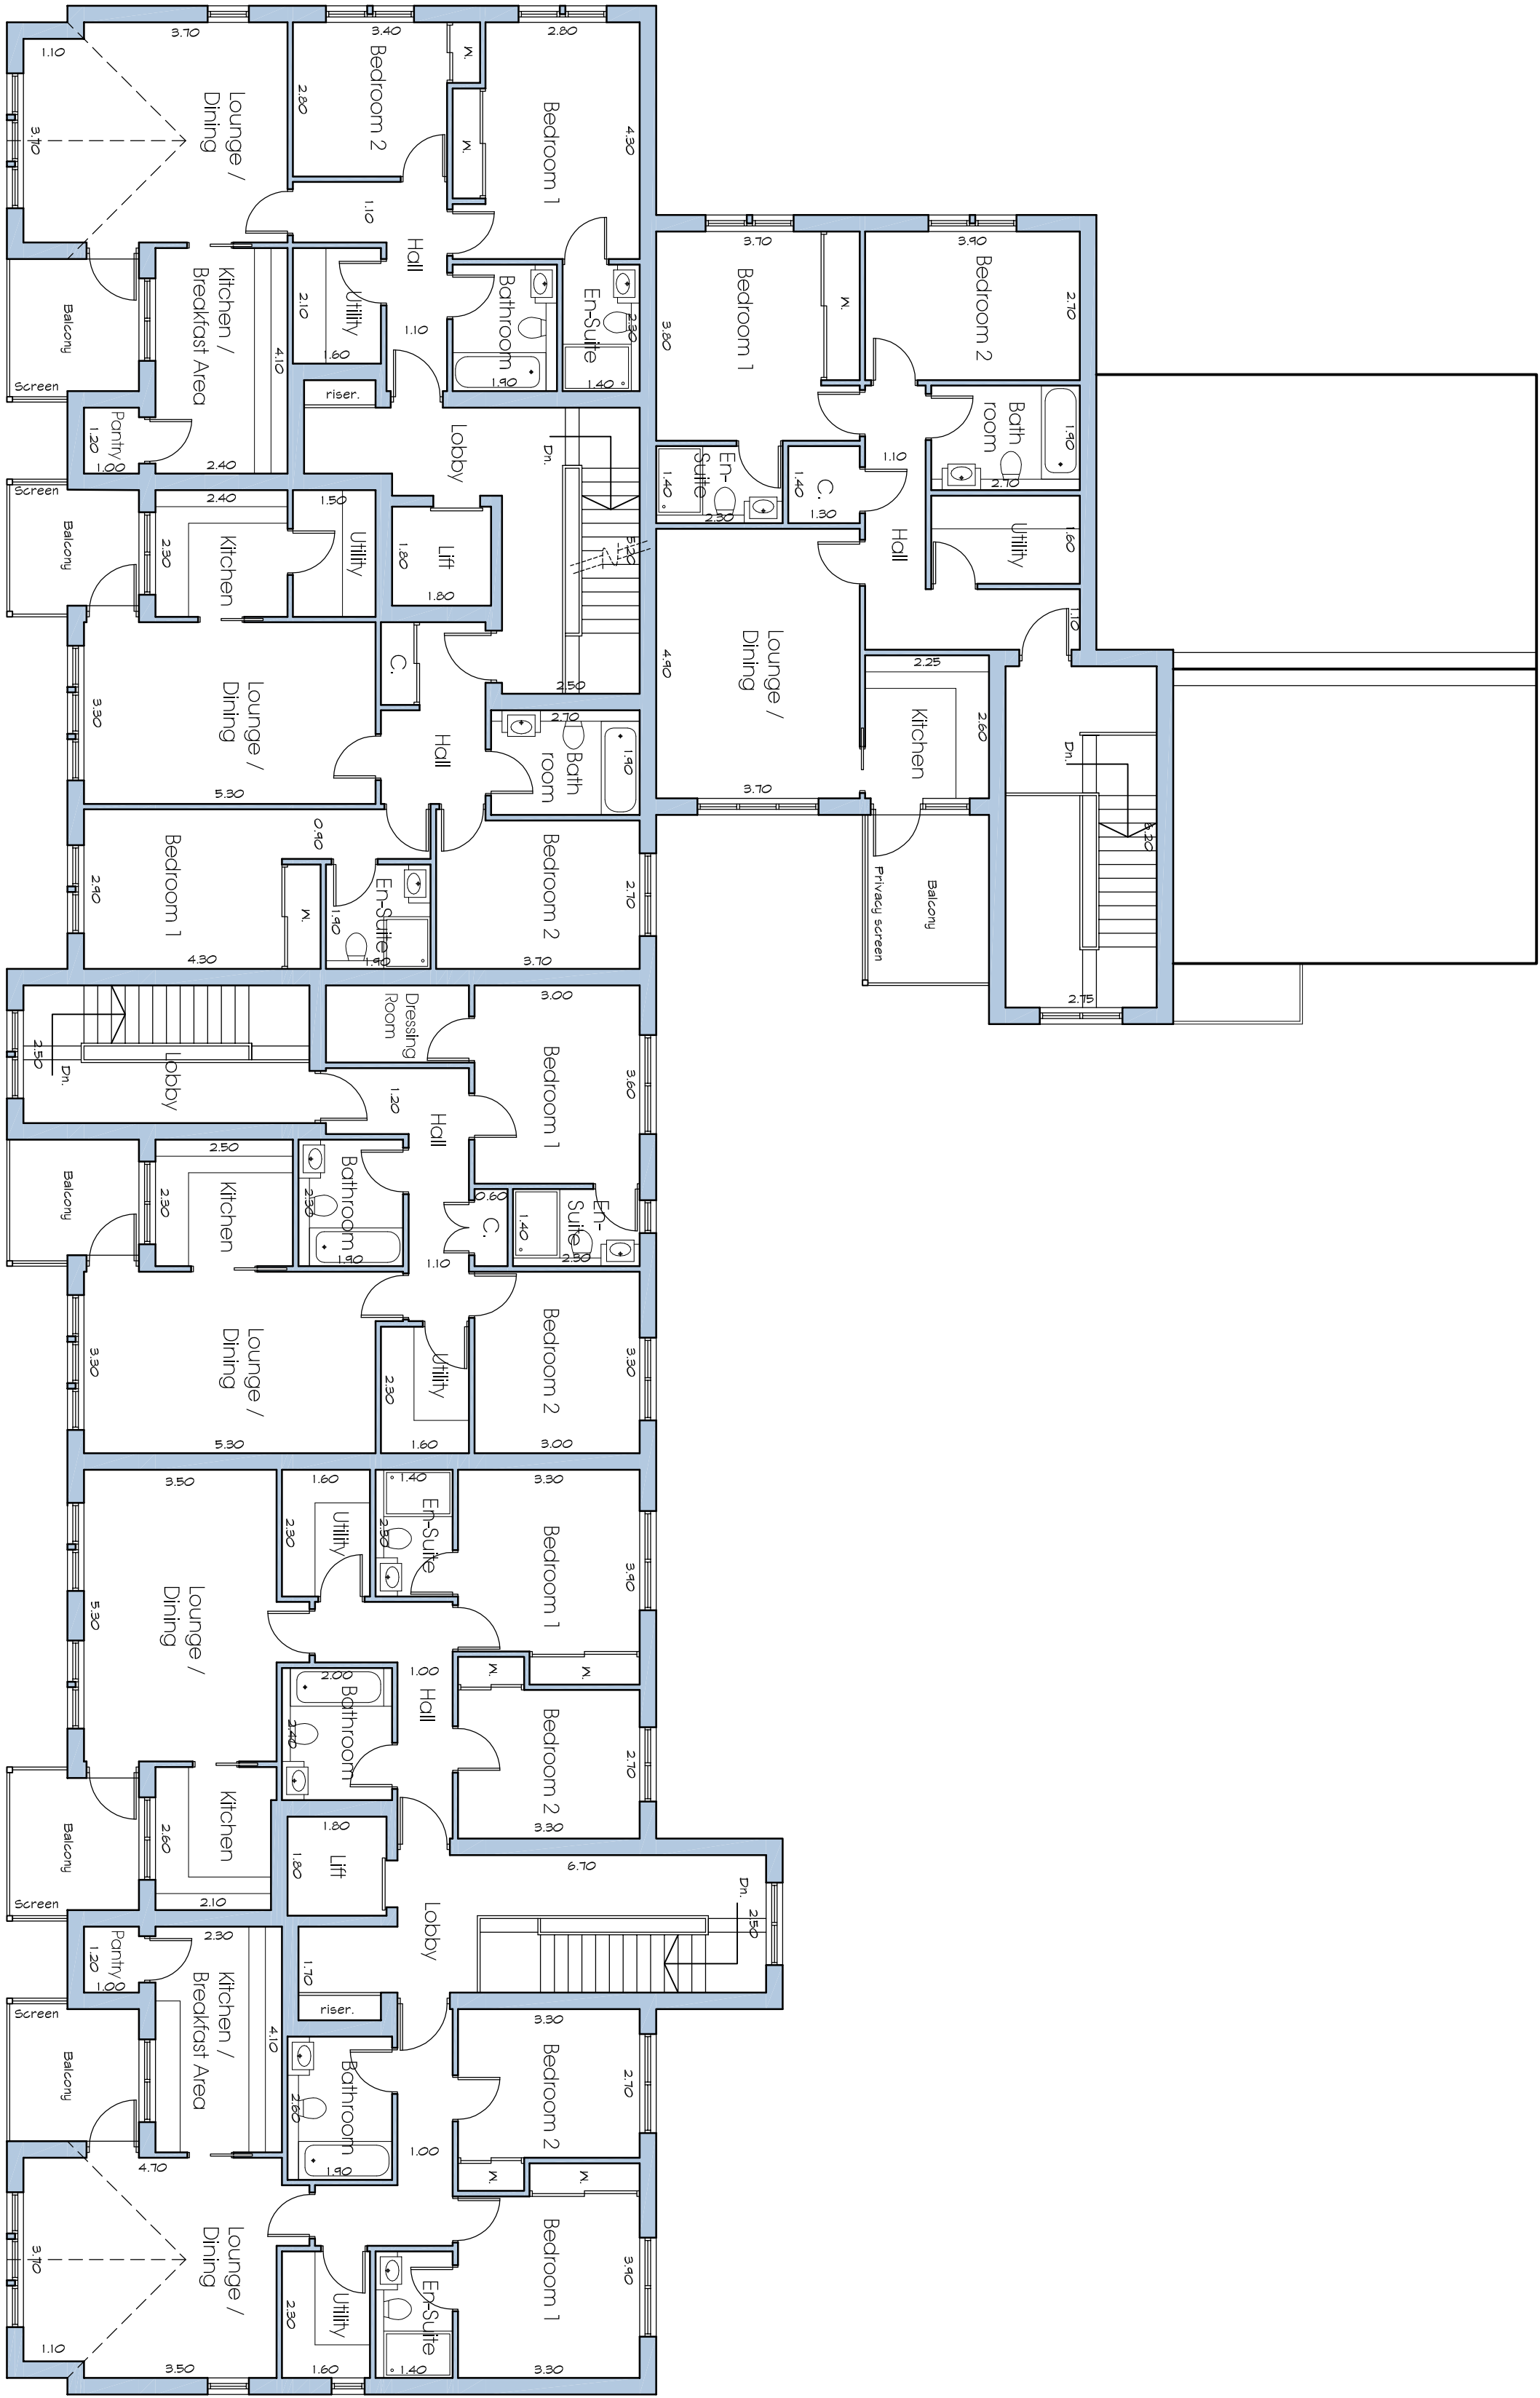

First Floor

Residential Development
at Fisher Green
Honey Holmfirth
for Eastwood Homes Ltd
First Floor Plan

Farrar Bamforth Associates Ltd.

Chartered Architectural Technologists

51, Trinity Street, Huddersfield HD1 4DN
Tel. (01484) 424008 Fax. (01484) 512305
E-mail : design@farrarbamforth.co.uk
Website : www.farrarbamforth.co.uk

Drawn	DRH
Date	May 2016
Scales	1:100
Drawing No.	16/D03/10 Rev.