



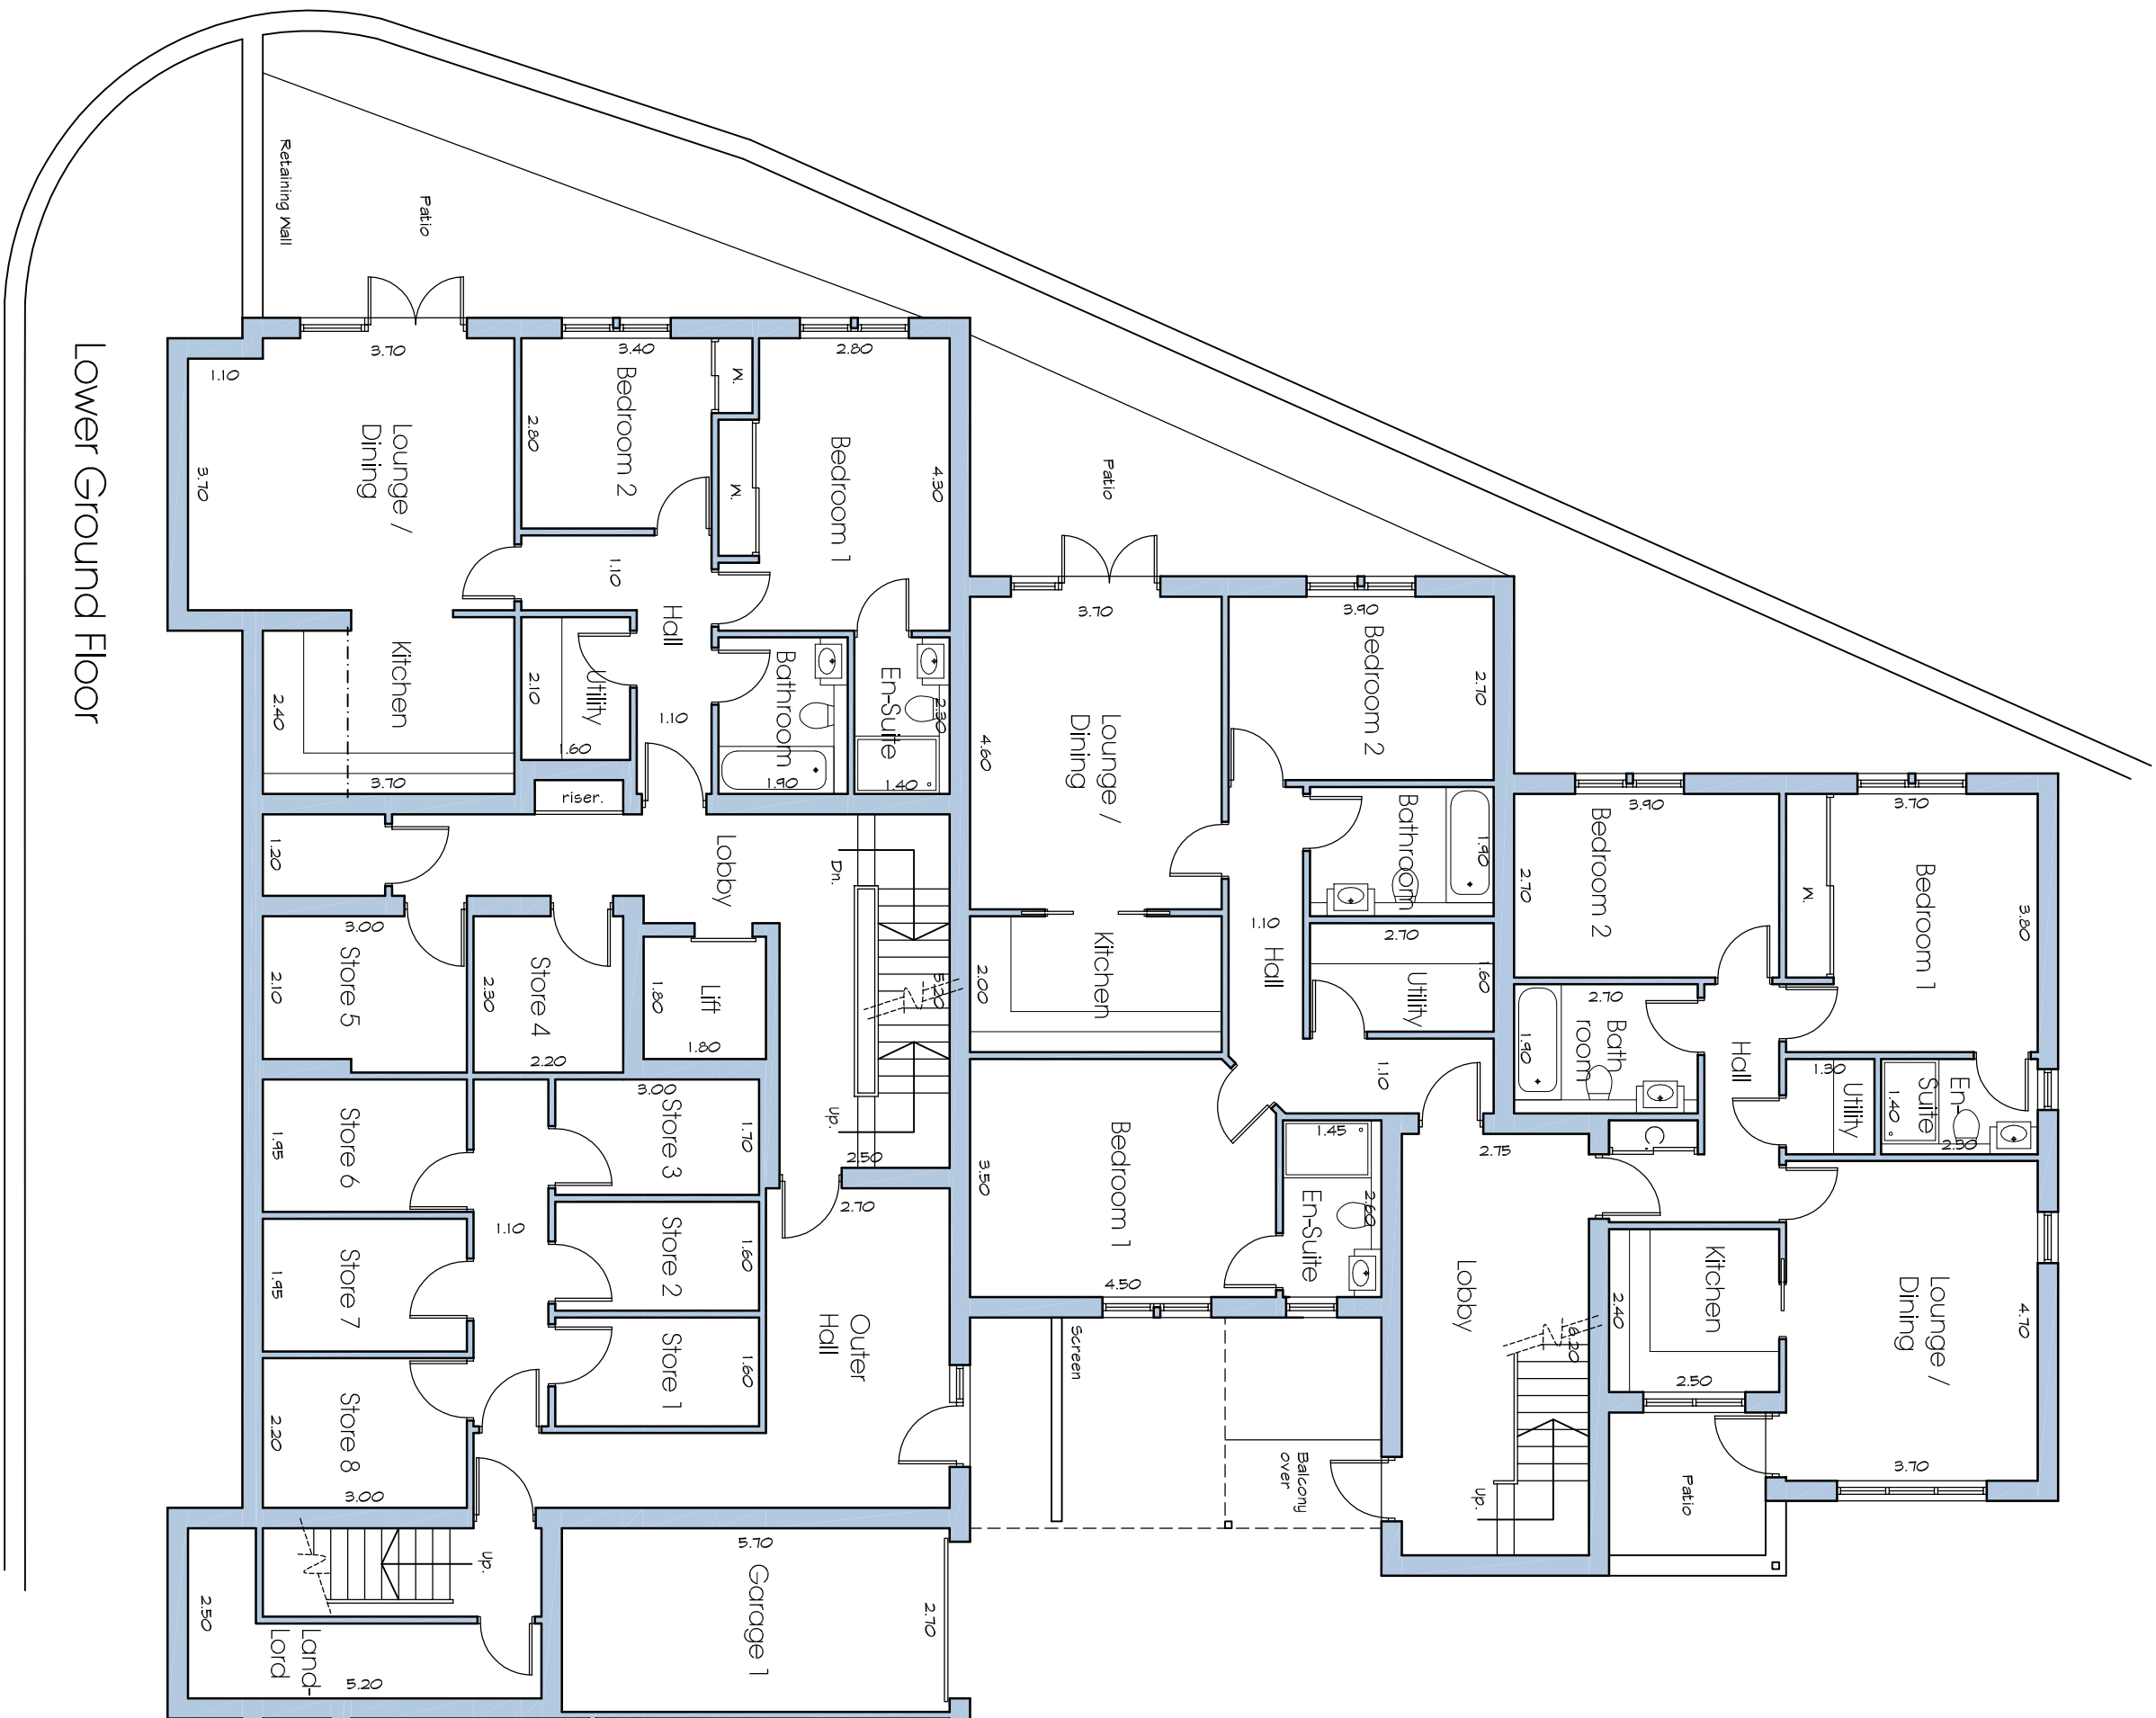

Lower Ground Floor

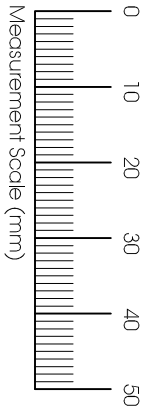

Upper Ground Floor

for Eastwood Homes Ltd

Lower & Upper
Ground Floor Plan

Farror Bamforth Associates Ltd.

Chartered Architectural Technologists

51, Trinity Street, Huddersfield HD1 4DN
Tel: (01484) 424008 Fax: (01484) 512305
E-mail: design@farrorbamforth.co.uk
Website: www.farrorbamforth.co.uk

Drawn DH
Date May 2016
Scales 1:100
Drawing No. 16/03/09 Rev. A

Rev A: Minor amendments 23.03.16

Residential Development
at Fisher Green
Honley
Holmfirth