


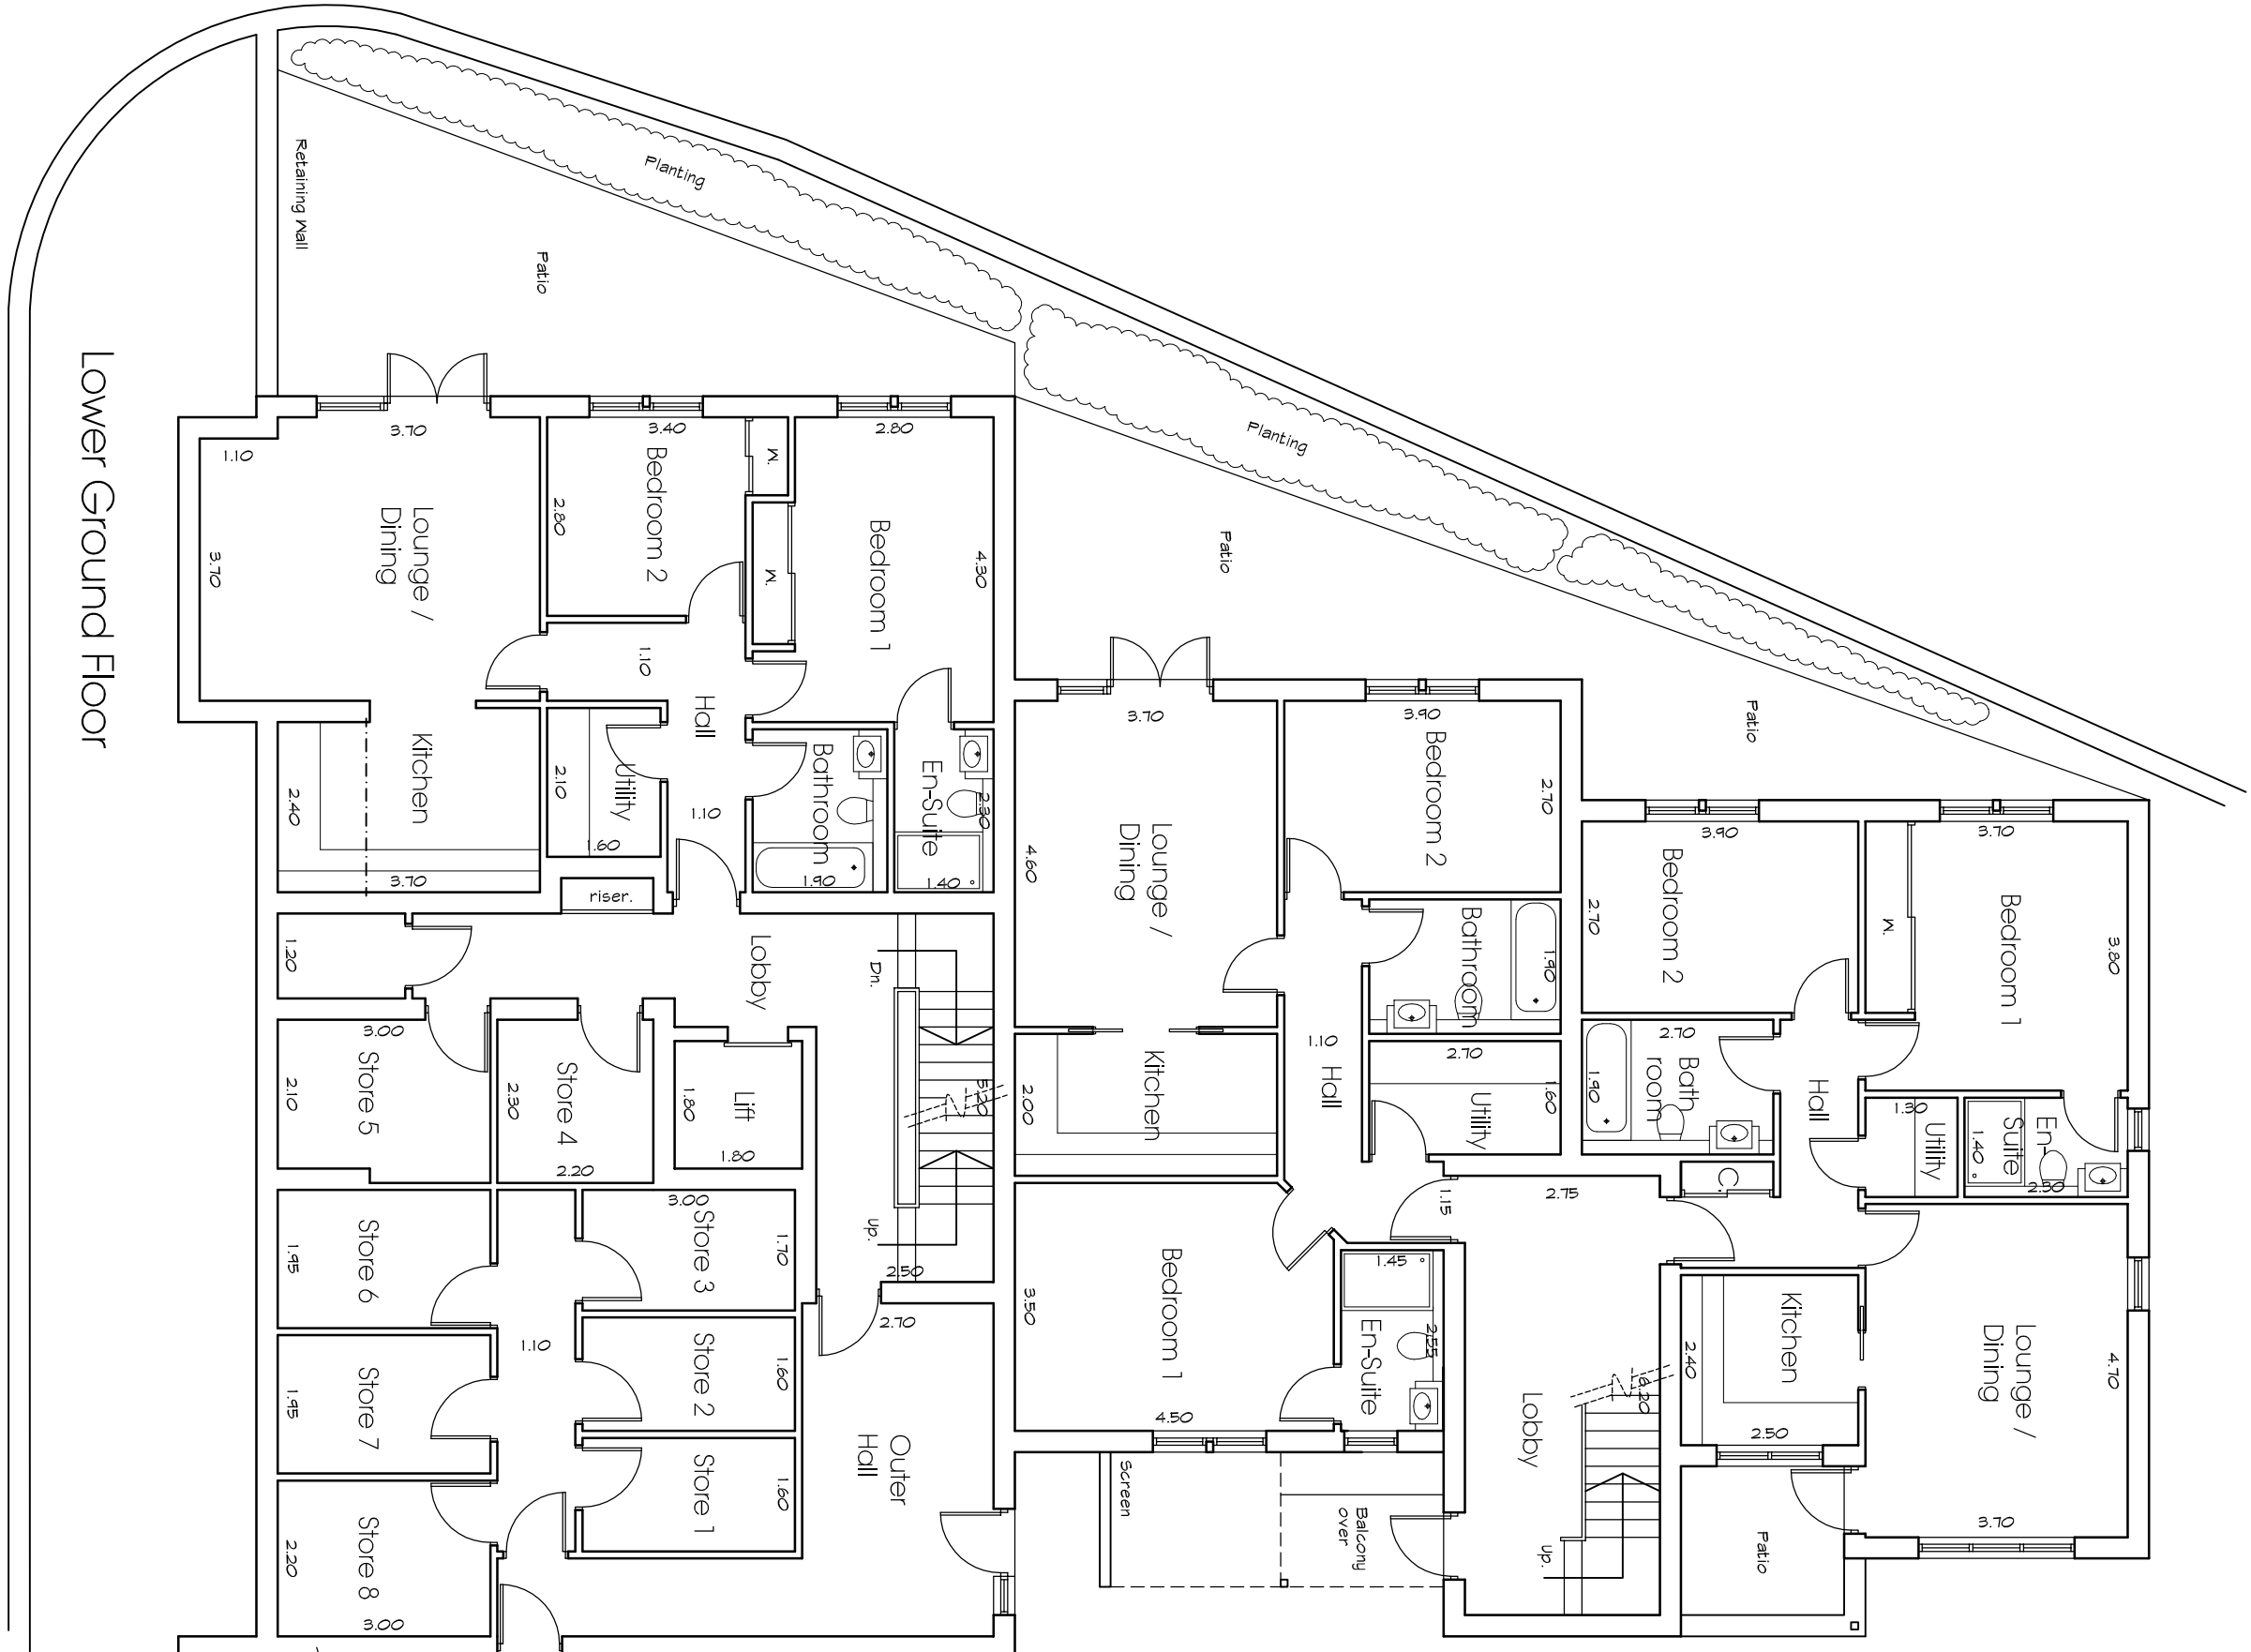
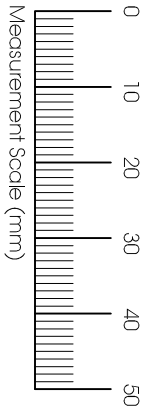


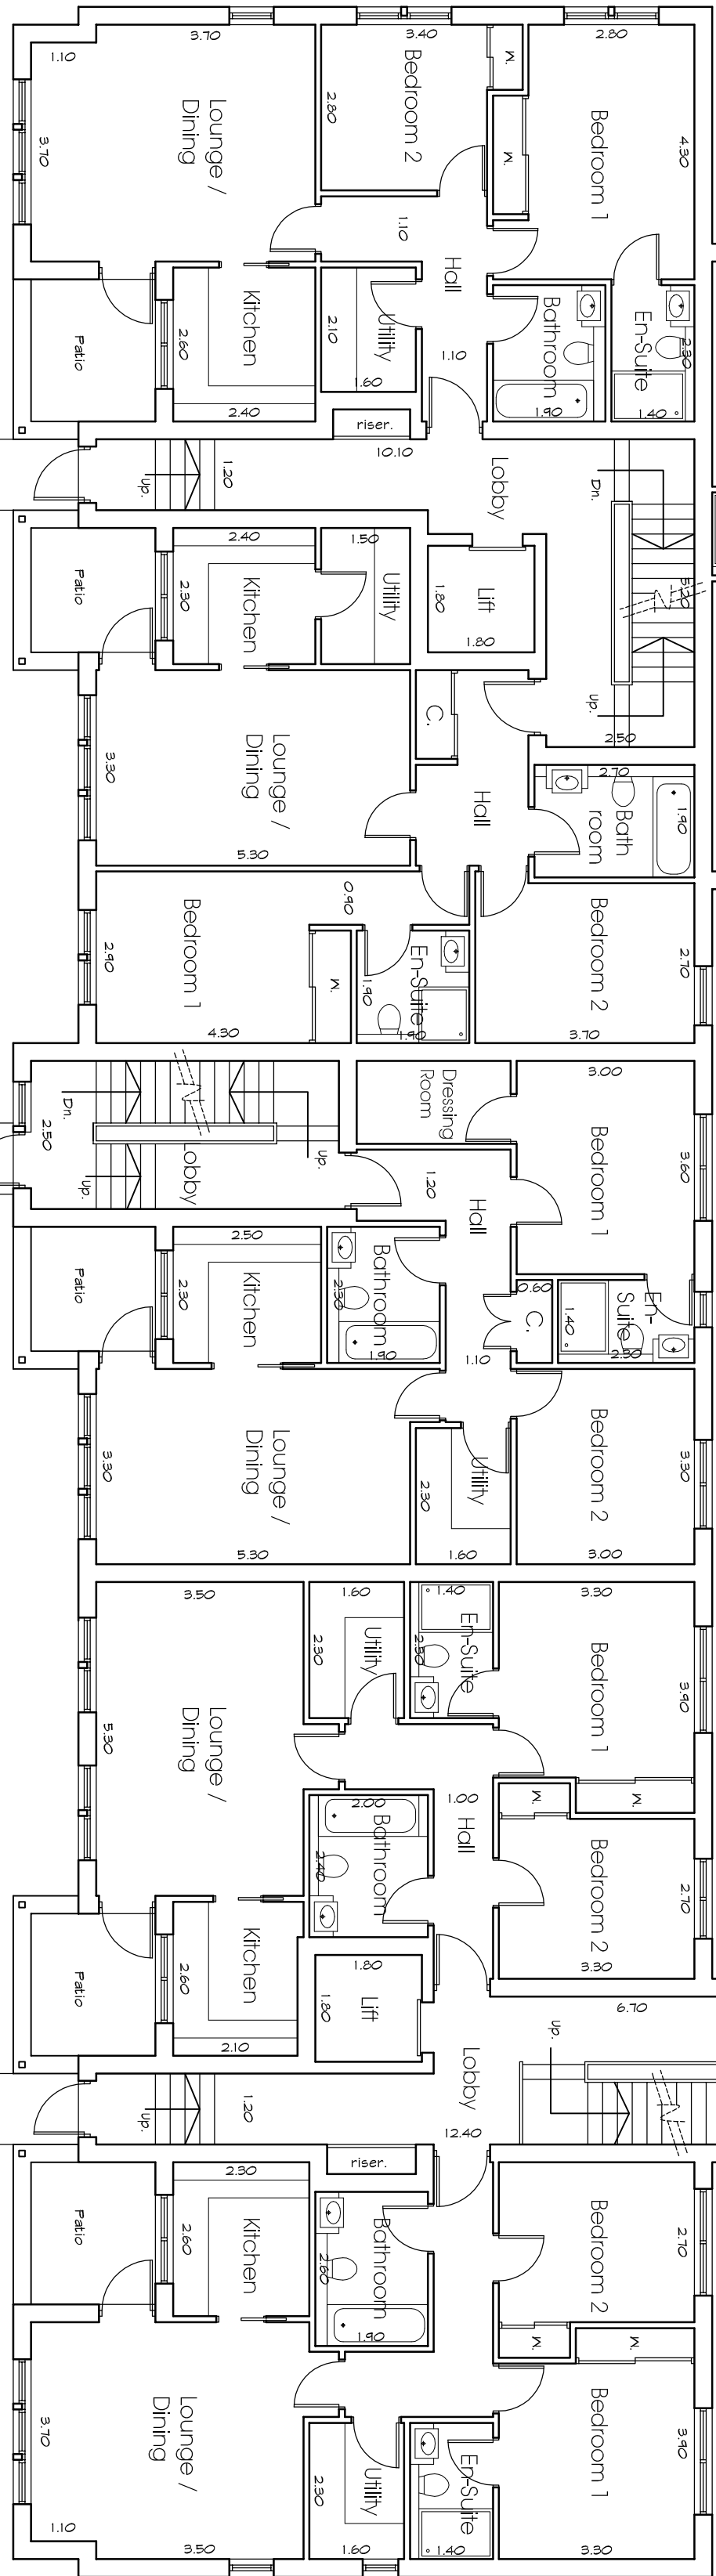

Lower Ground Floor

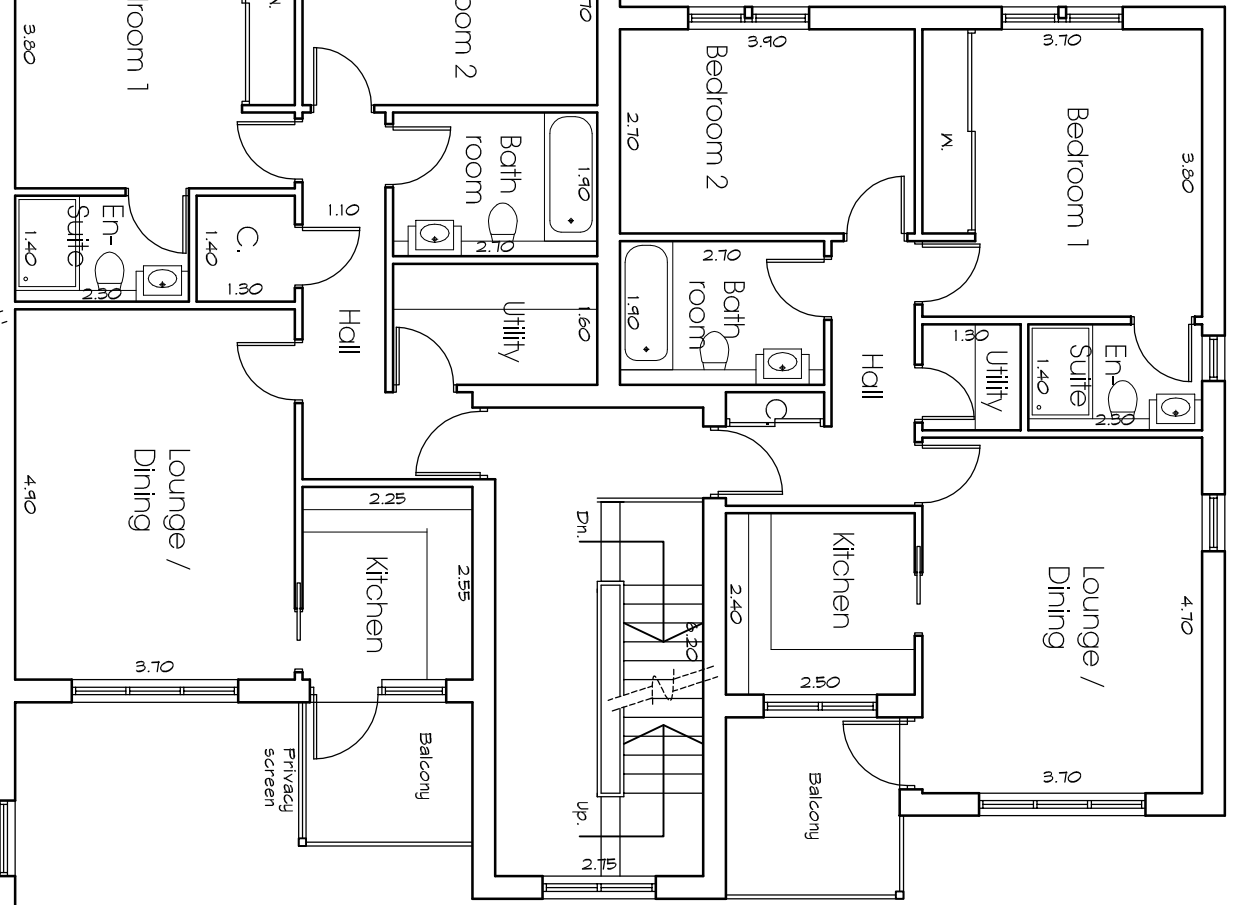

Upper Ground Floor

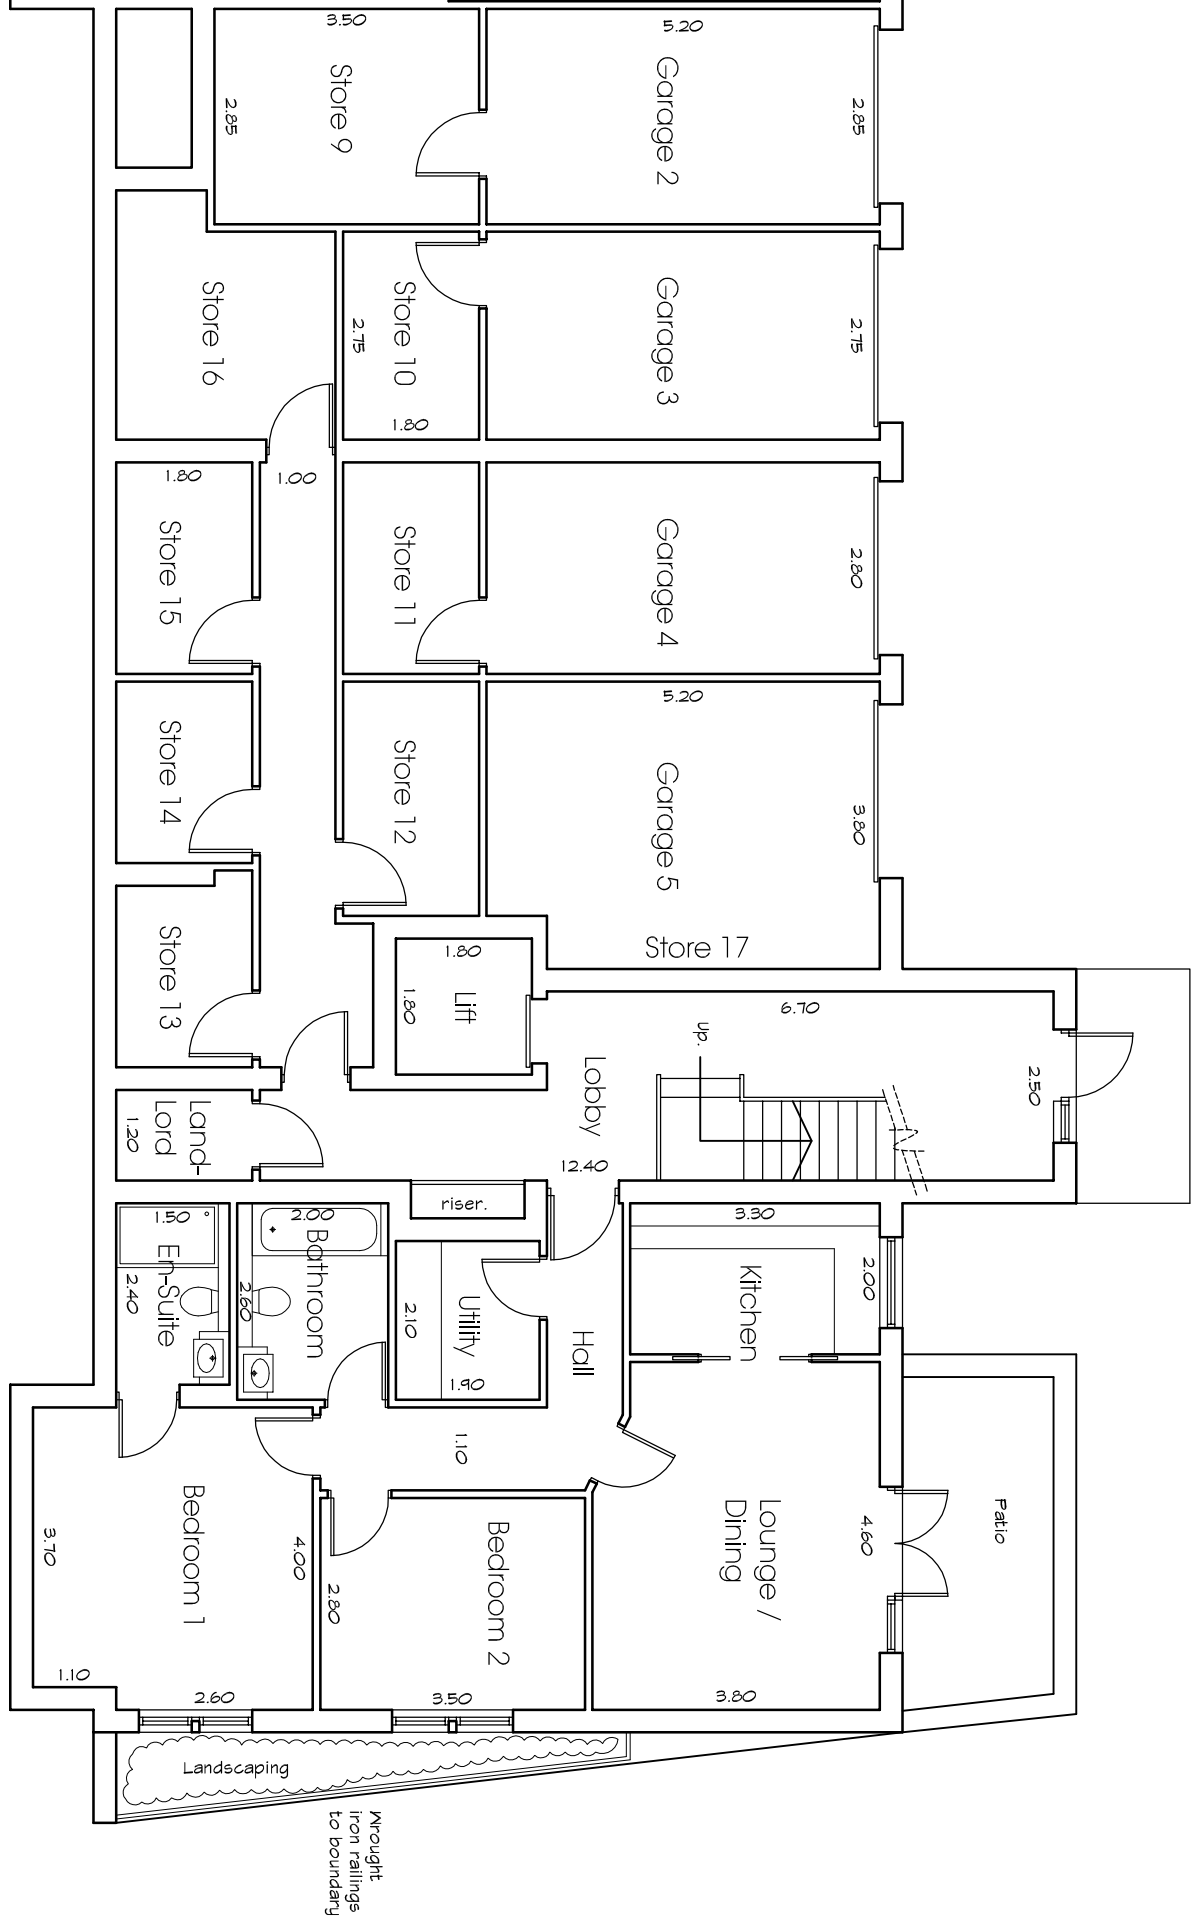

for Eastwood Homes Ltd
Lower & Upper
Ground Floor Plan

Farror Bamforth Associates Ltd.

Chartered Architectural Technologists
51, Trinity Street, Huddersfield HD1 4DN
Tel: (01484) 424008 Fax: (01484) 512305
E-mail: design@farrorbamforth.co.uk
Website : www.farrorbamforth.co.uk

Drawn	DH	
Date	May 2016	
Scales	1:100	
Drawing No.	16/03/09	Rev. B

Rev B: Planning amendments
Rev A: Minor amendments
Revisions: 25.10.16
23.06.16

Residential Development

at Fisher Green
Honley
Holmfirth