


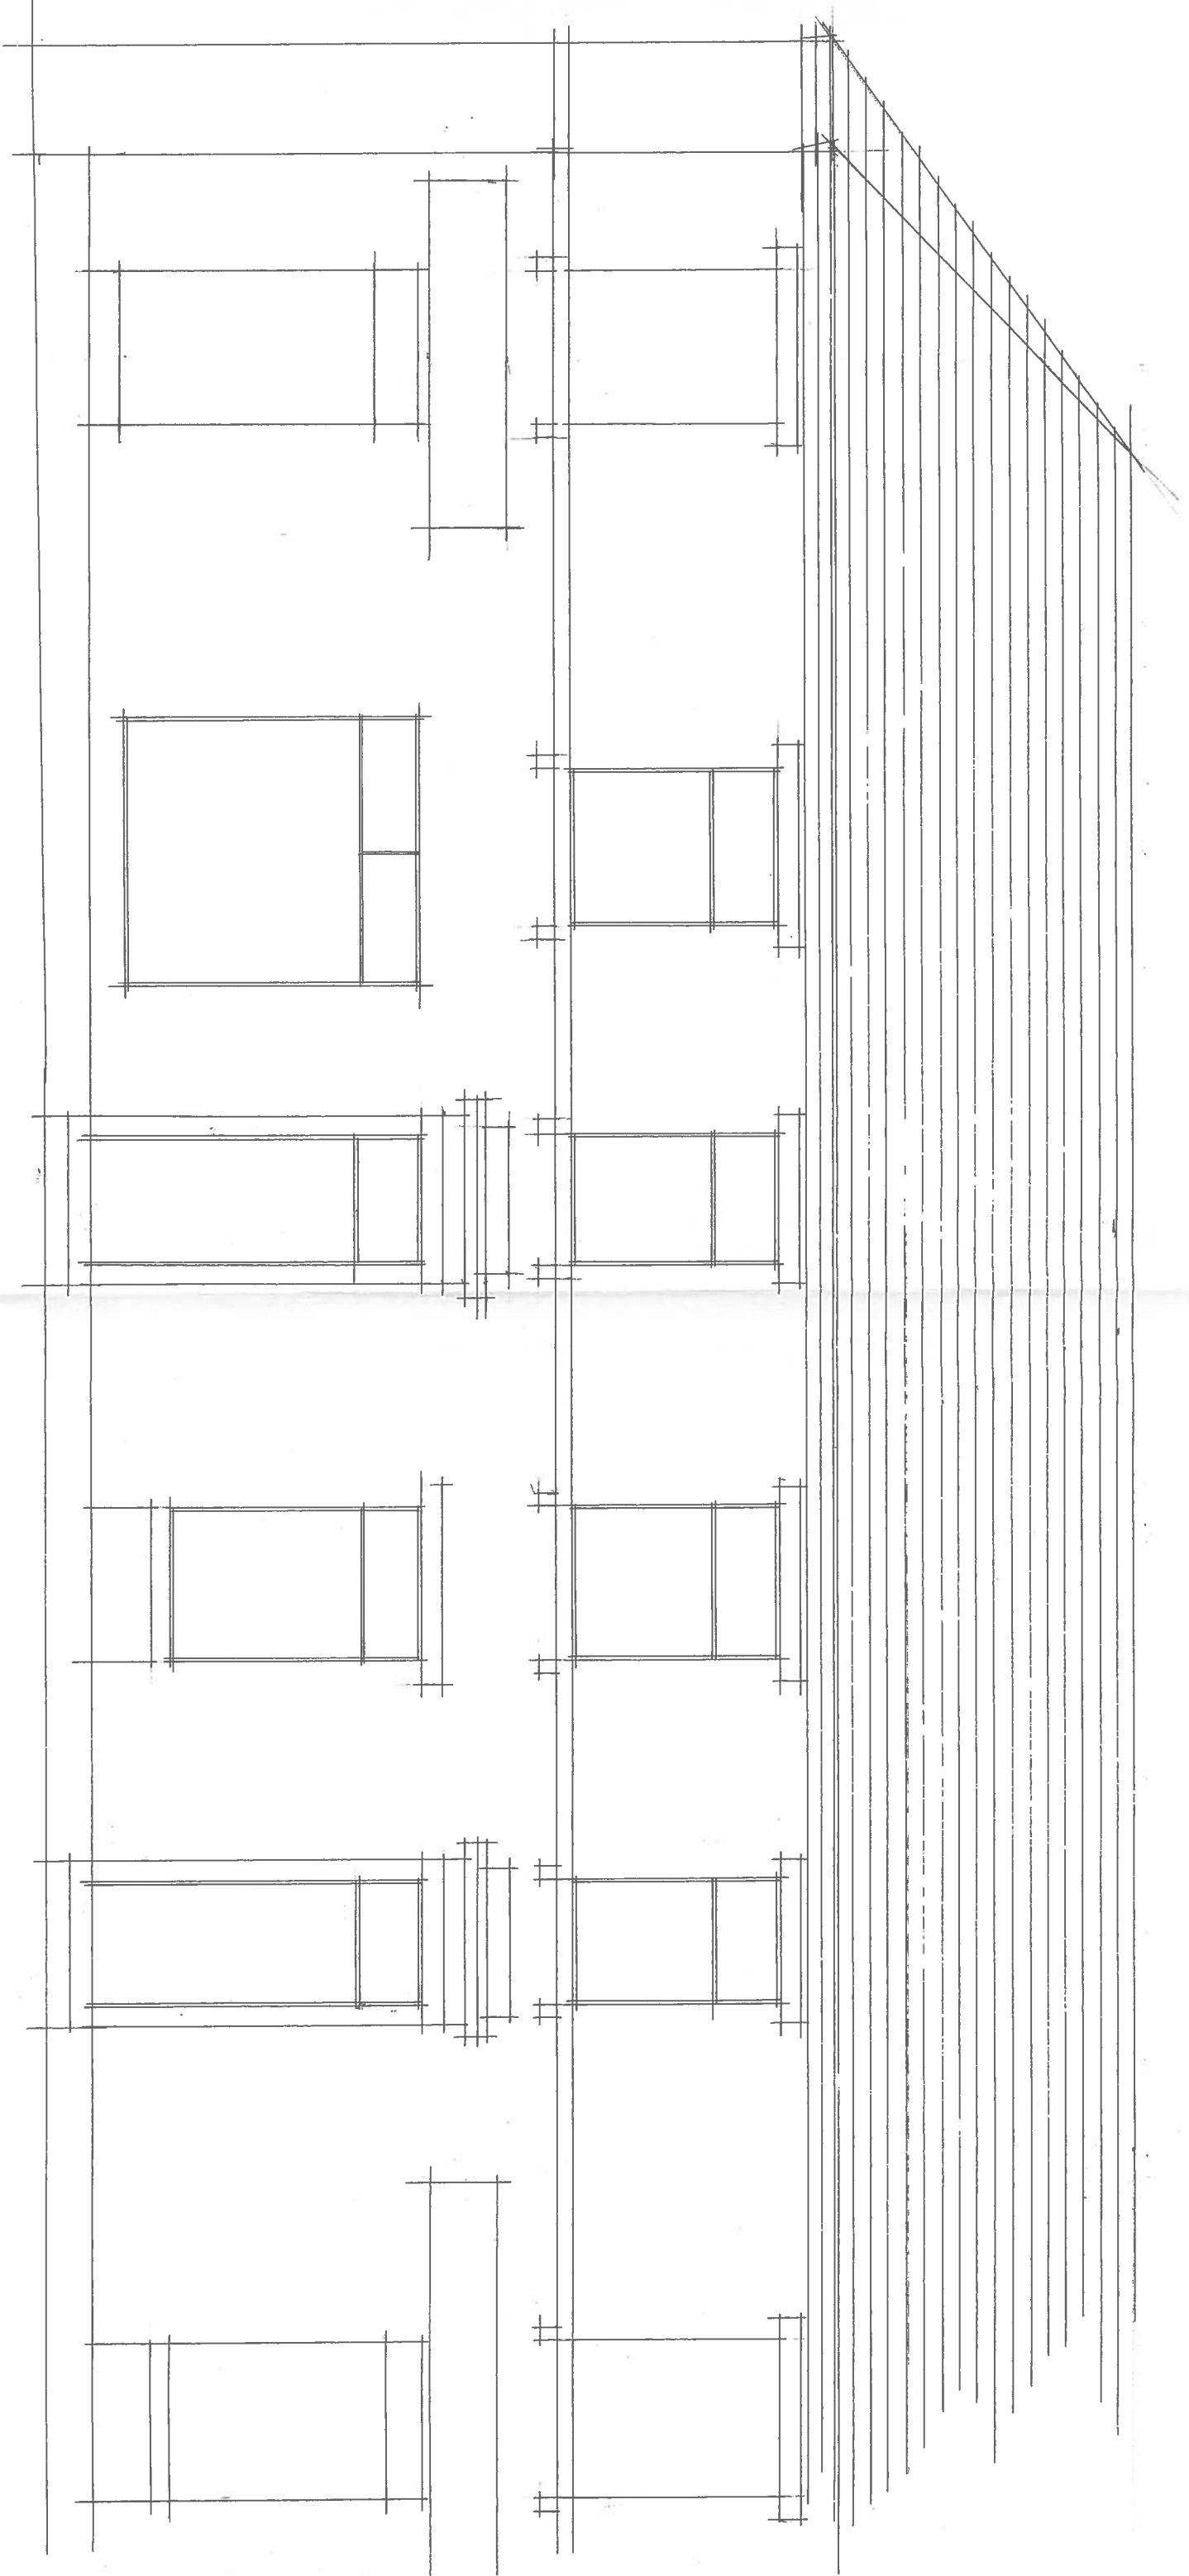

FRONT ELEVATION    EXISTING

1 & 3 WILLOW LANE

HILLHOUSE    HUDDERSFIELD

DRG NO 1176.6    SCALE 1.50