

**NOTES**



Copyright Dickinson Waugh Architecture Ltd 2011. Reproduction not permitted without prior written consent.

Do not scale from this drawing. All dimensions are to be checked on site prior to commencement of work.

Deviation from this drawing will not be permitted without prior written consent.

**REVISIONS**

Rev	Description	Date
-----	-------------	------

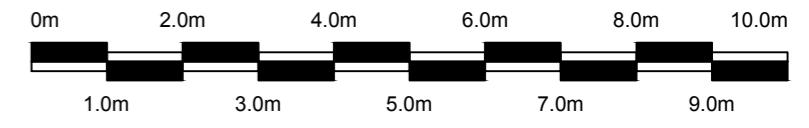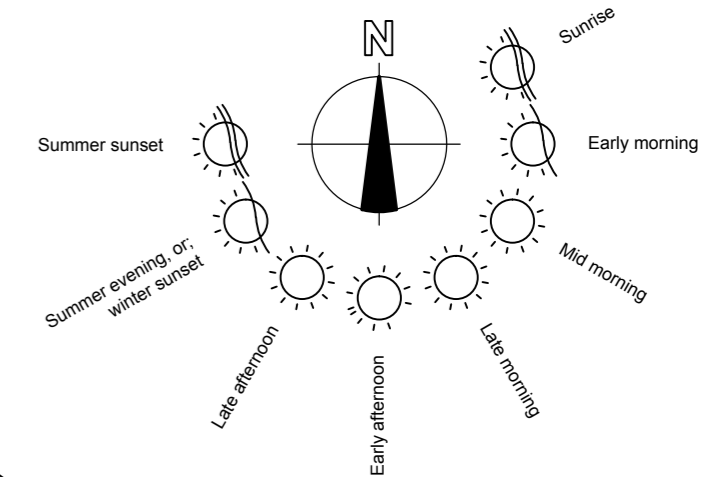

**DICKINSON WAUGH ARCHITECTURE**

Booths Hall, Chelford Road, Knutsford, Cheshire, WA16 8GS

T: 01565 759899 E: post@dwarchitecture.co.uk W: dwarchitecture.co.uk

CLIENT	Care in Mind, Pepper House, 1 Pepper Road, Hazel Grove, Stockport, SK7 5DP			
	Hey Green Lodge, Waters Lane, Marsden, Huddersfield, HG7 6NG			
PROJECT	Site plan			
DRAWING TITLE				
PROJECT REF: 2260	DRAWING REF: PL2	SCALE: 1:100	DATE: 18-2-2016	SIZE: A2