



First floor plan

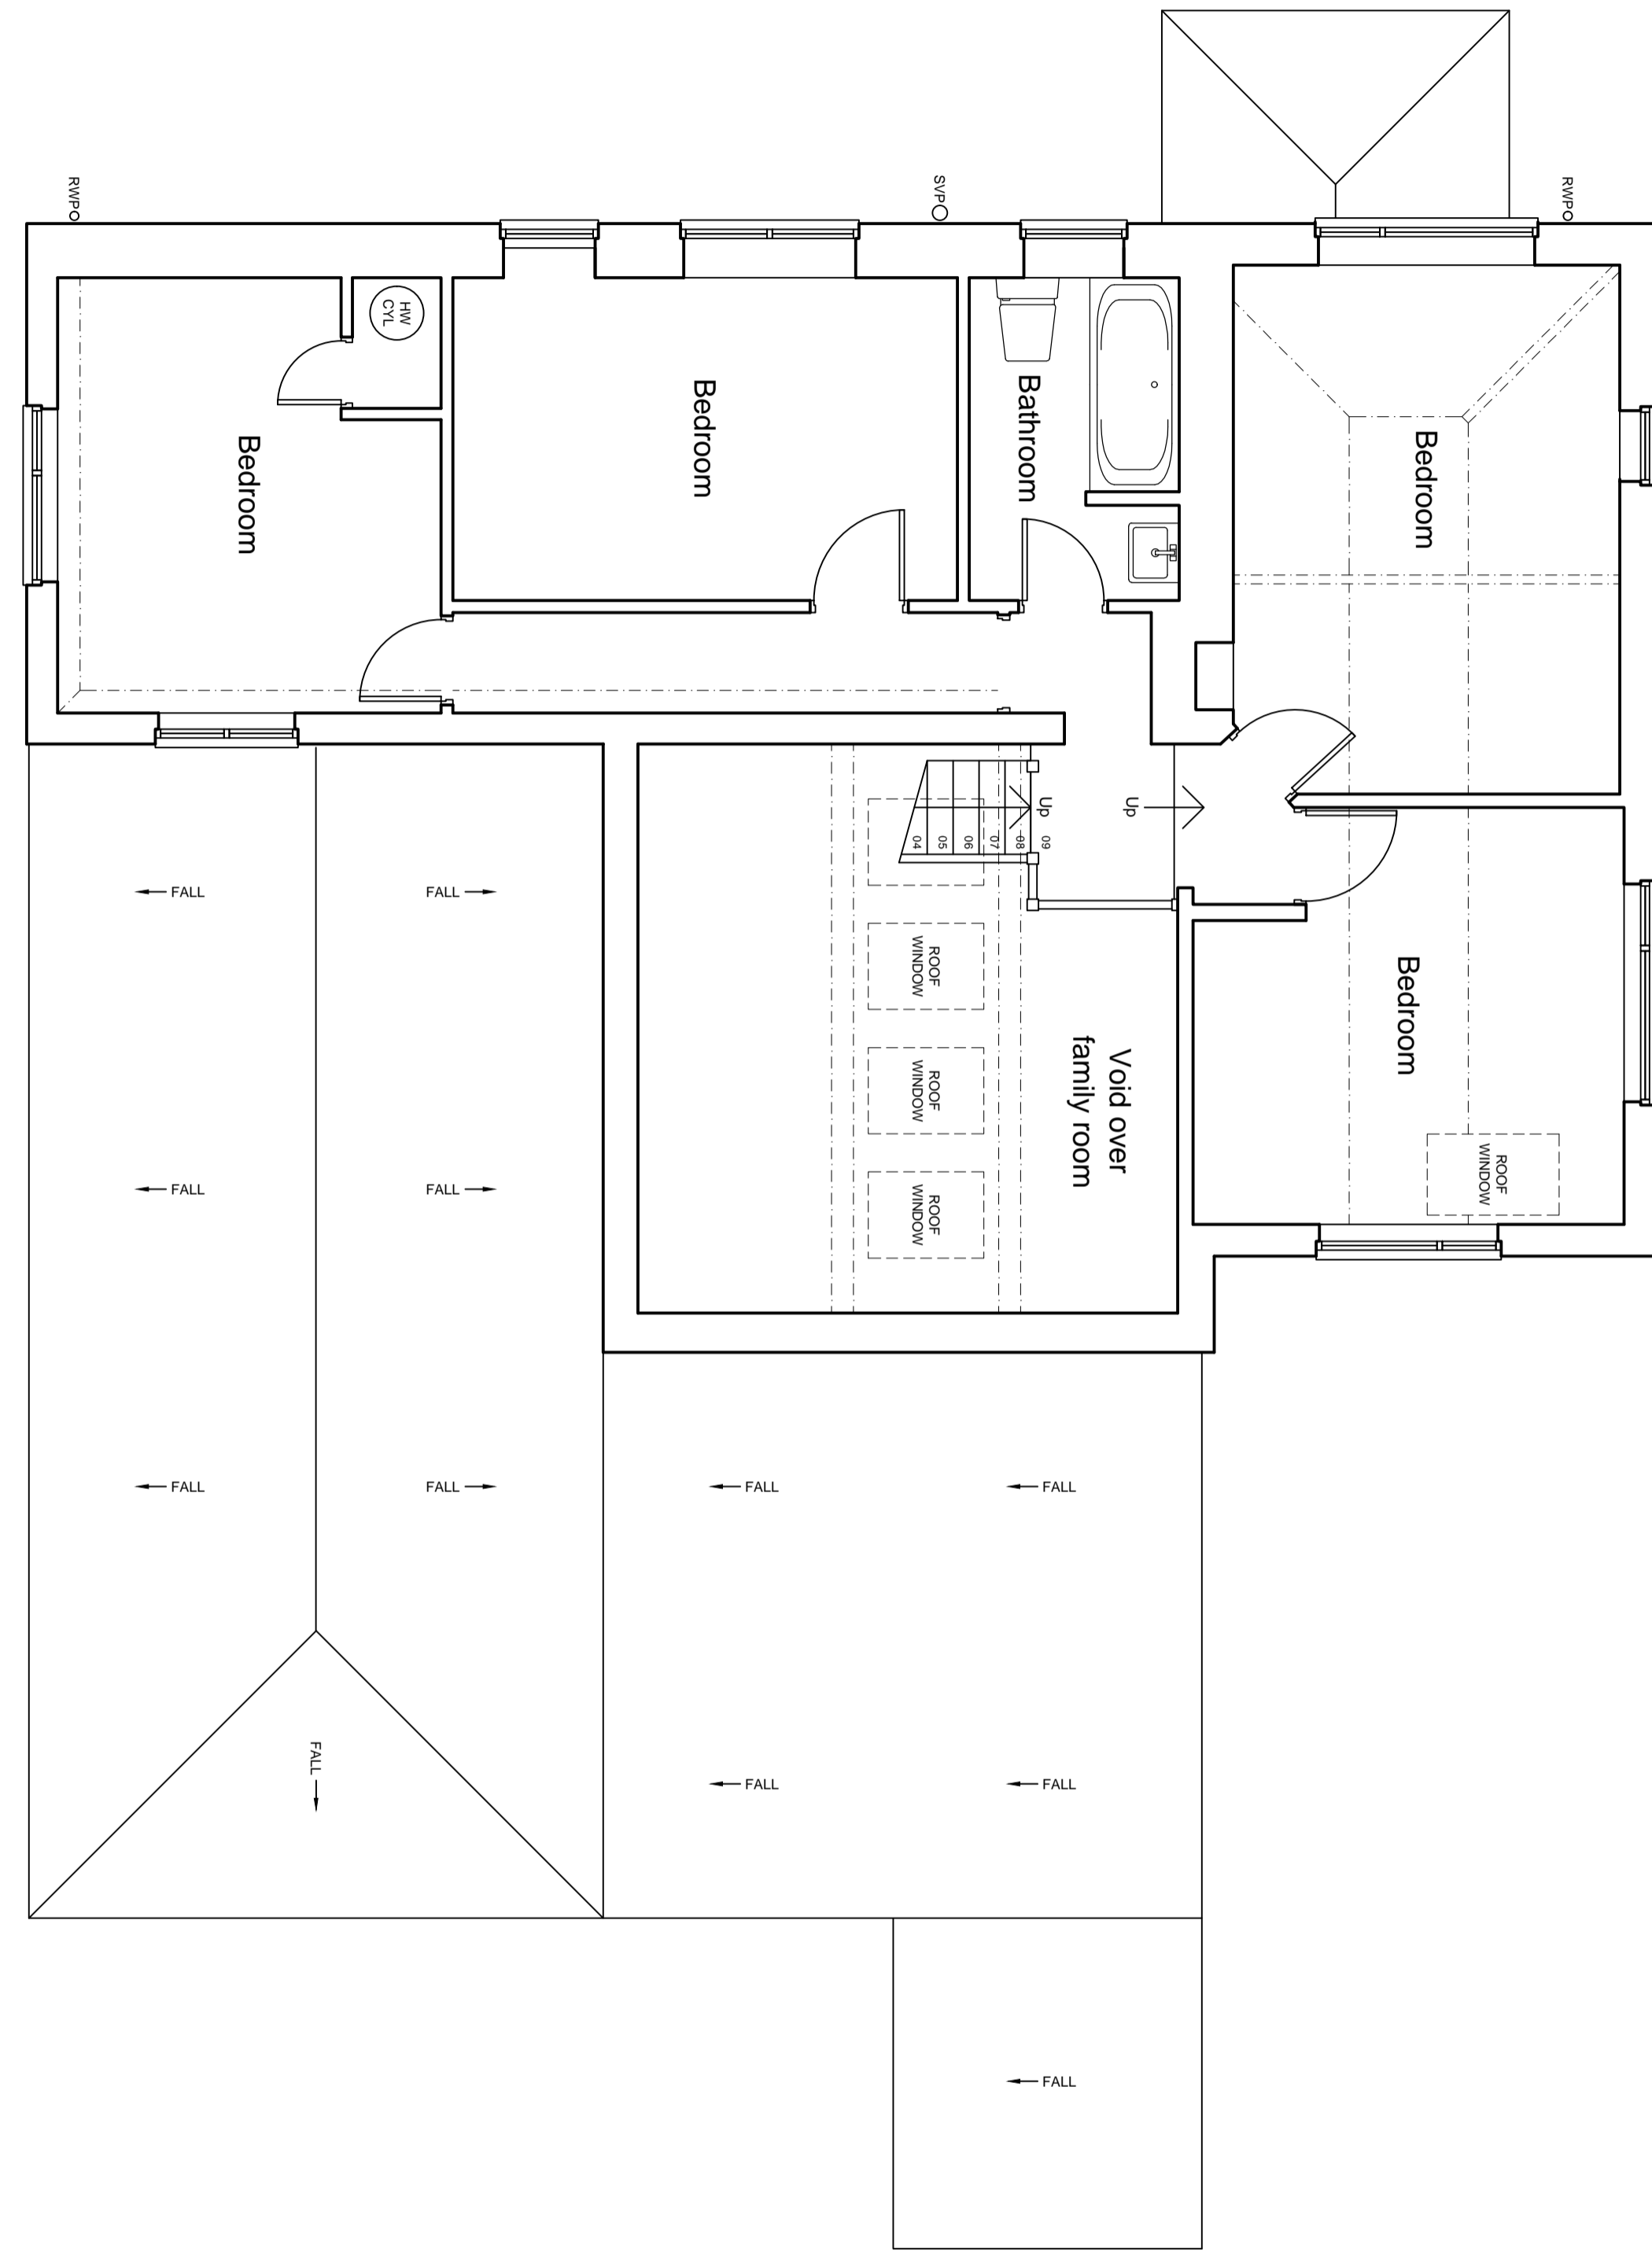


Ground floor plan

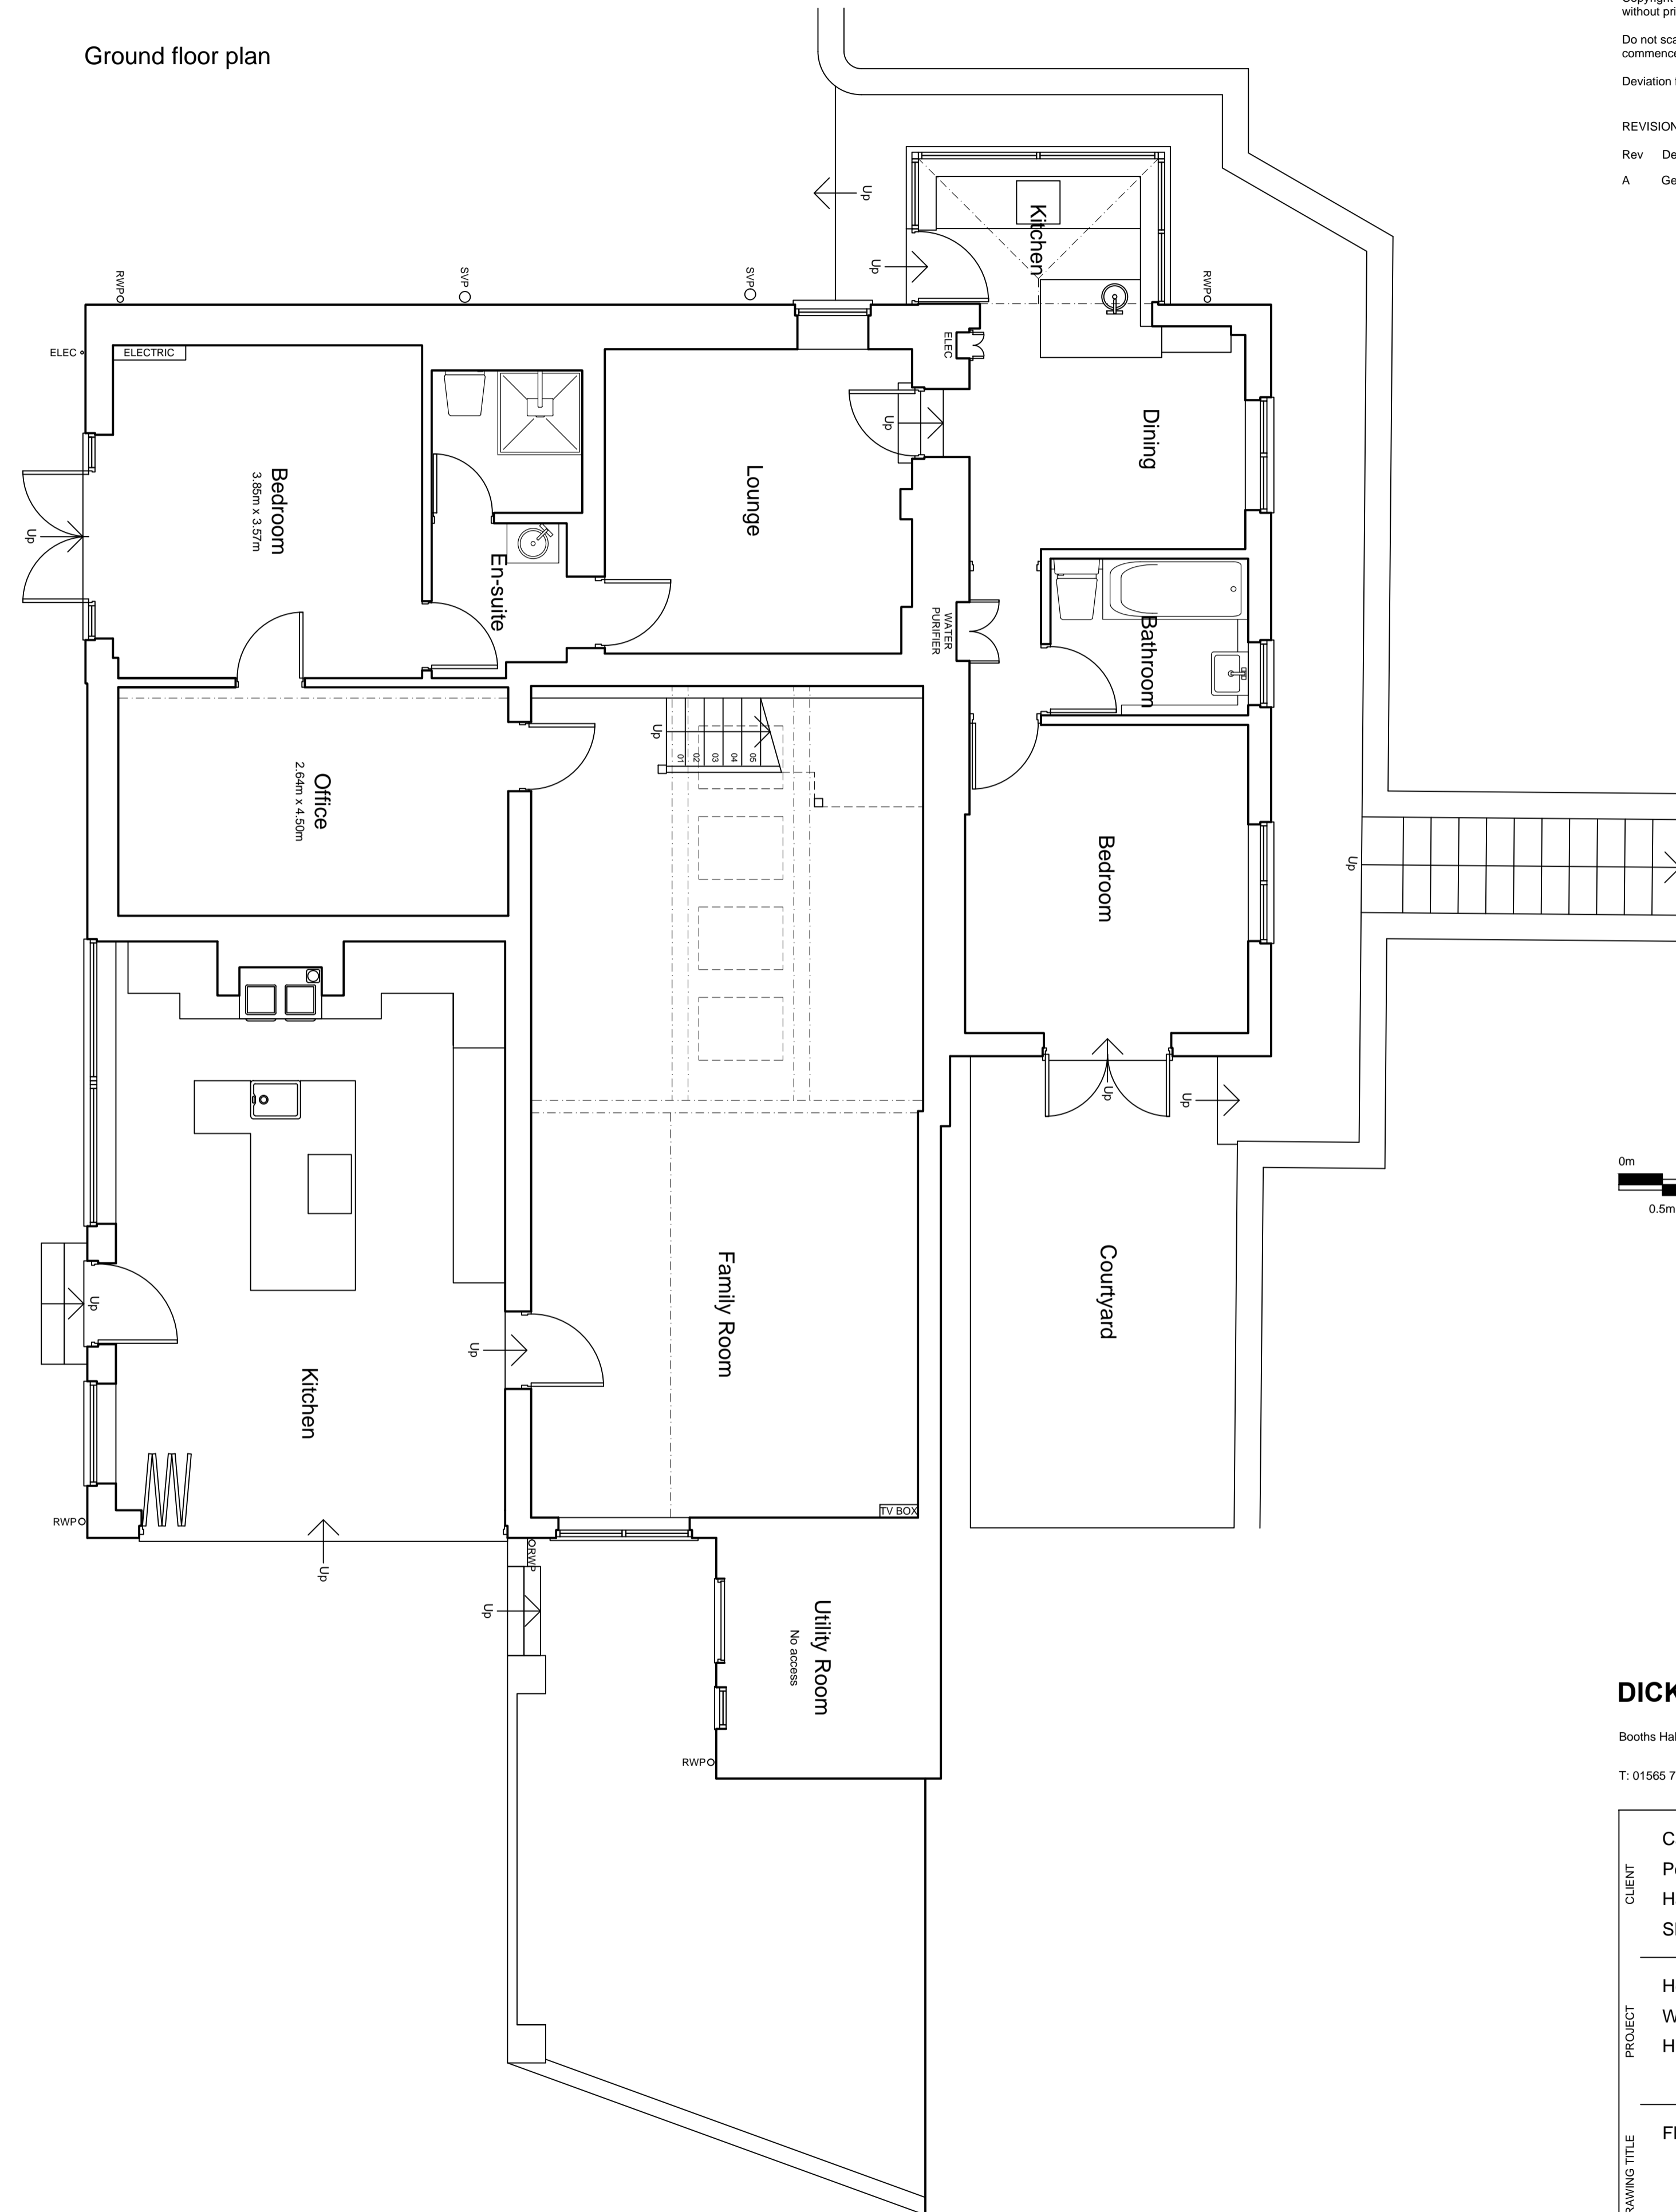

NOTES
 Copyright Dickinson Waugh Architecture Ltd 2011. Reproduction not permitted without prior written consent.
 Do not scale from this drawing. All dimensions are to be checked on site prior to commencement of work.
 Deviation from this drawing will not be permitted without prior written consent.

REVISIONS

Rev	Description	Date
A	General update	22-08-2016

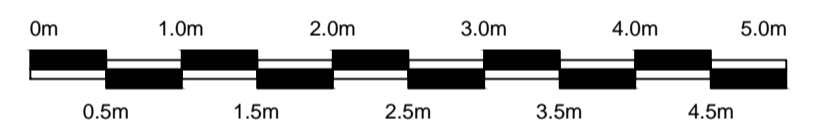

DICKINSON WAUGH ARCHITECTURE

Booths Hall, Chelford Road, Knutsford, Cheshire, WA16 8GS
 T: 01565 759899 E: post@dwarchitecture.co.uk W: dwarchitecture.co.uk

CLIENT	Care in Mind, Pepper House, 1 Pepper Road, Hazel Grove, Stockport, SK7 5DP
	Hey Green Lodge, Waters Lane, Marsden, Huddersfield, HG7 6NG
PROJECT	Floor plans

PROJECT REF: 2260	DRAWING REF: PL1 A	SCALE: 1:50	DATE: 18/01/2016	SIZE: A1
----------------------	-----------------------	----------------	---------------------	-------------