





rear elevation

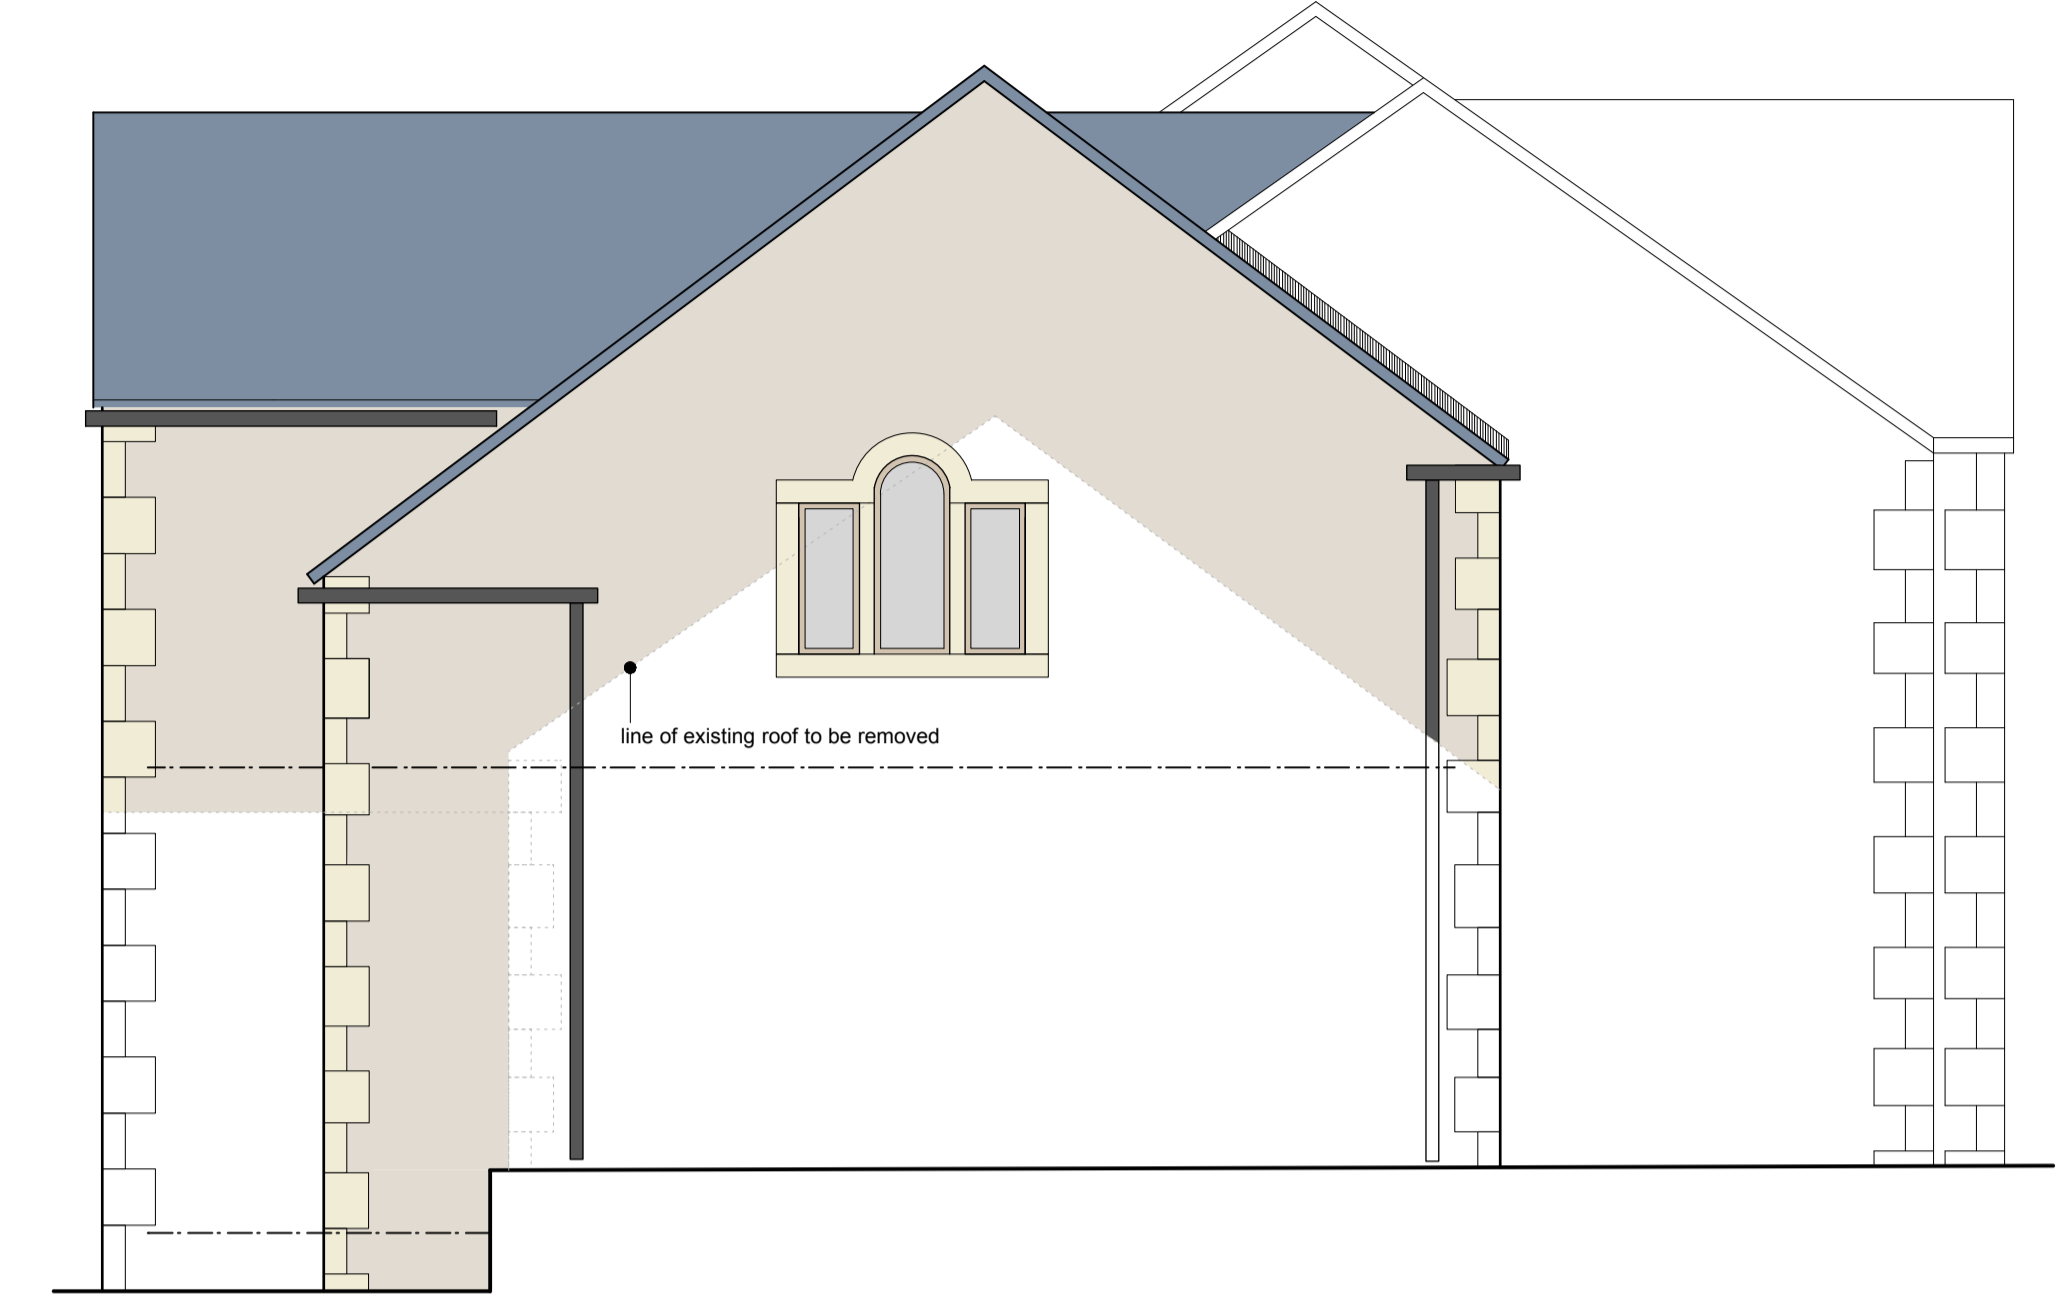

side elevation



front elevation

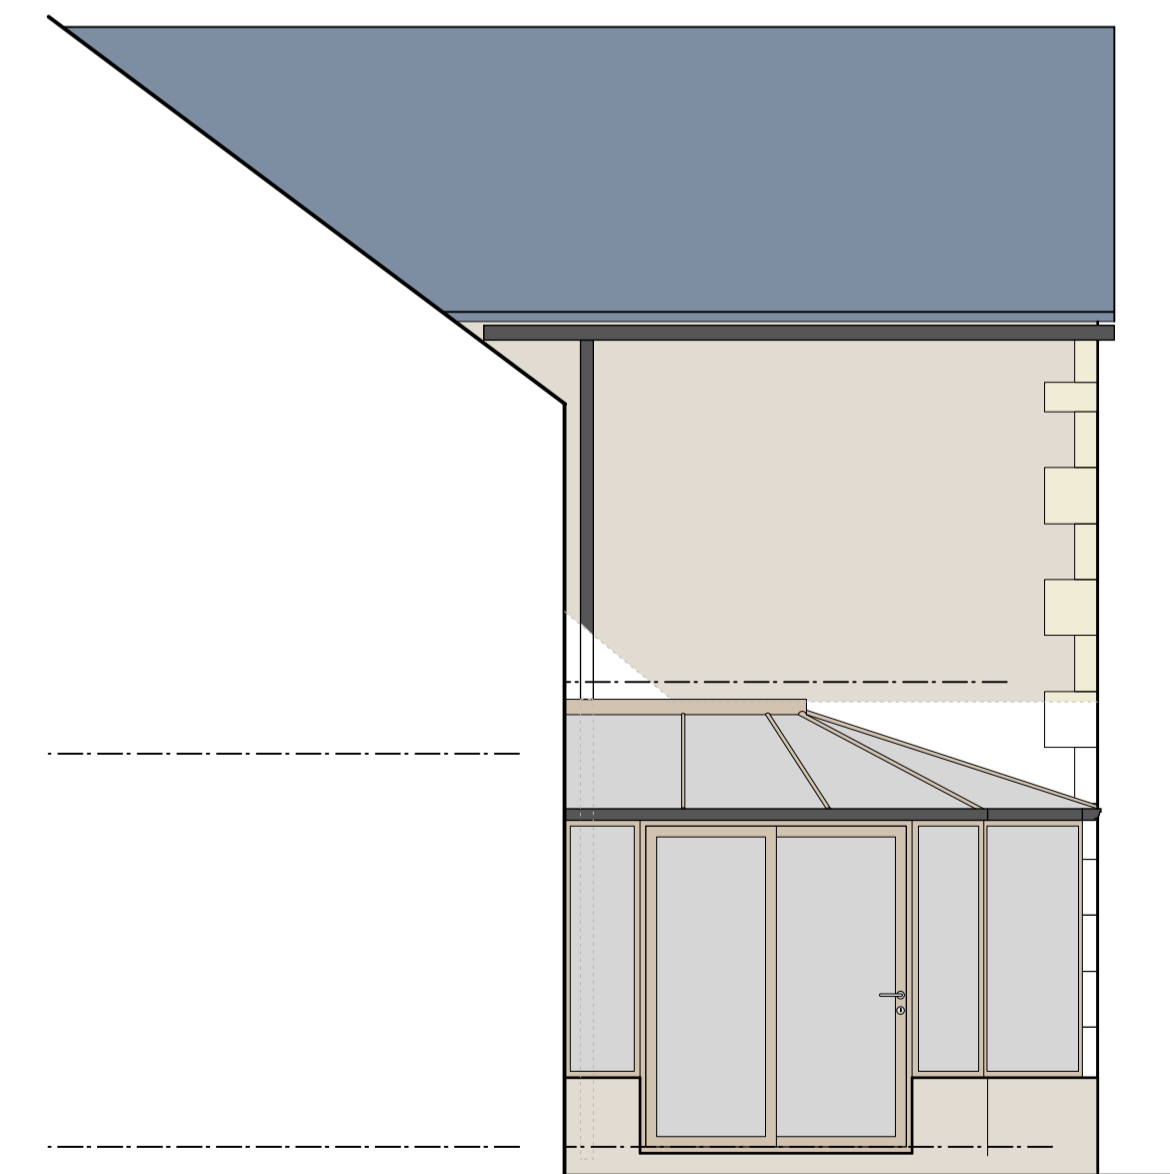

side elevation

rev.	description	date	drawn	approved
P06	Drawing amended to show new position of wall and velux size	07.09.16	JS	NG
P05	Drawing amended to show additional rooflight to bedroom over garage	12.07.16	NG	NG
P04	Rear window removed to planners comments	01.07.16	NG	NG
P03	Drawing updated following client amendments	23.06.16	JS	NG
P02	Drawing updated following client meeting	22.06.16	JS	NG
P01	Drawing originated	14.04.16	MH/JS	NG



project Proposed extension and alterations  
at  
Braystone House, 32A Wilshaw Road,  
Wilshaw, Holmfirth,  
HD9 4DZ  
for  
Mr Jim Alexander

title elevations as proposed  
number 16026D-02-P06  
scale 1:50  
size A1