




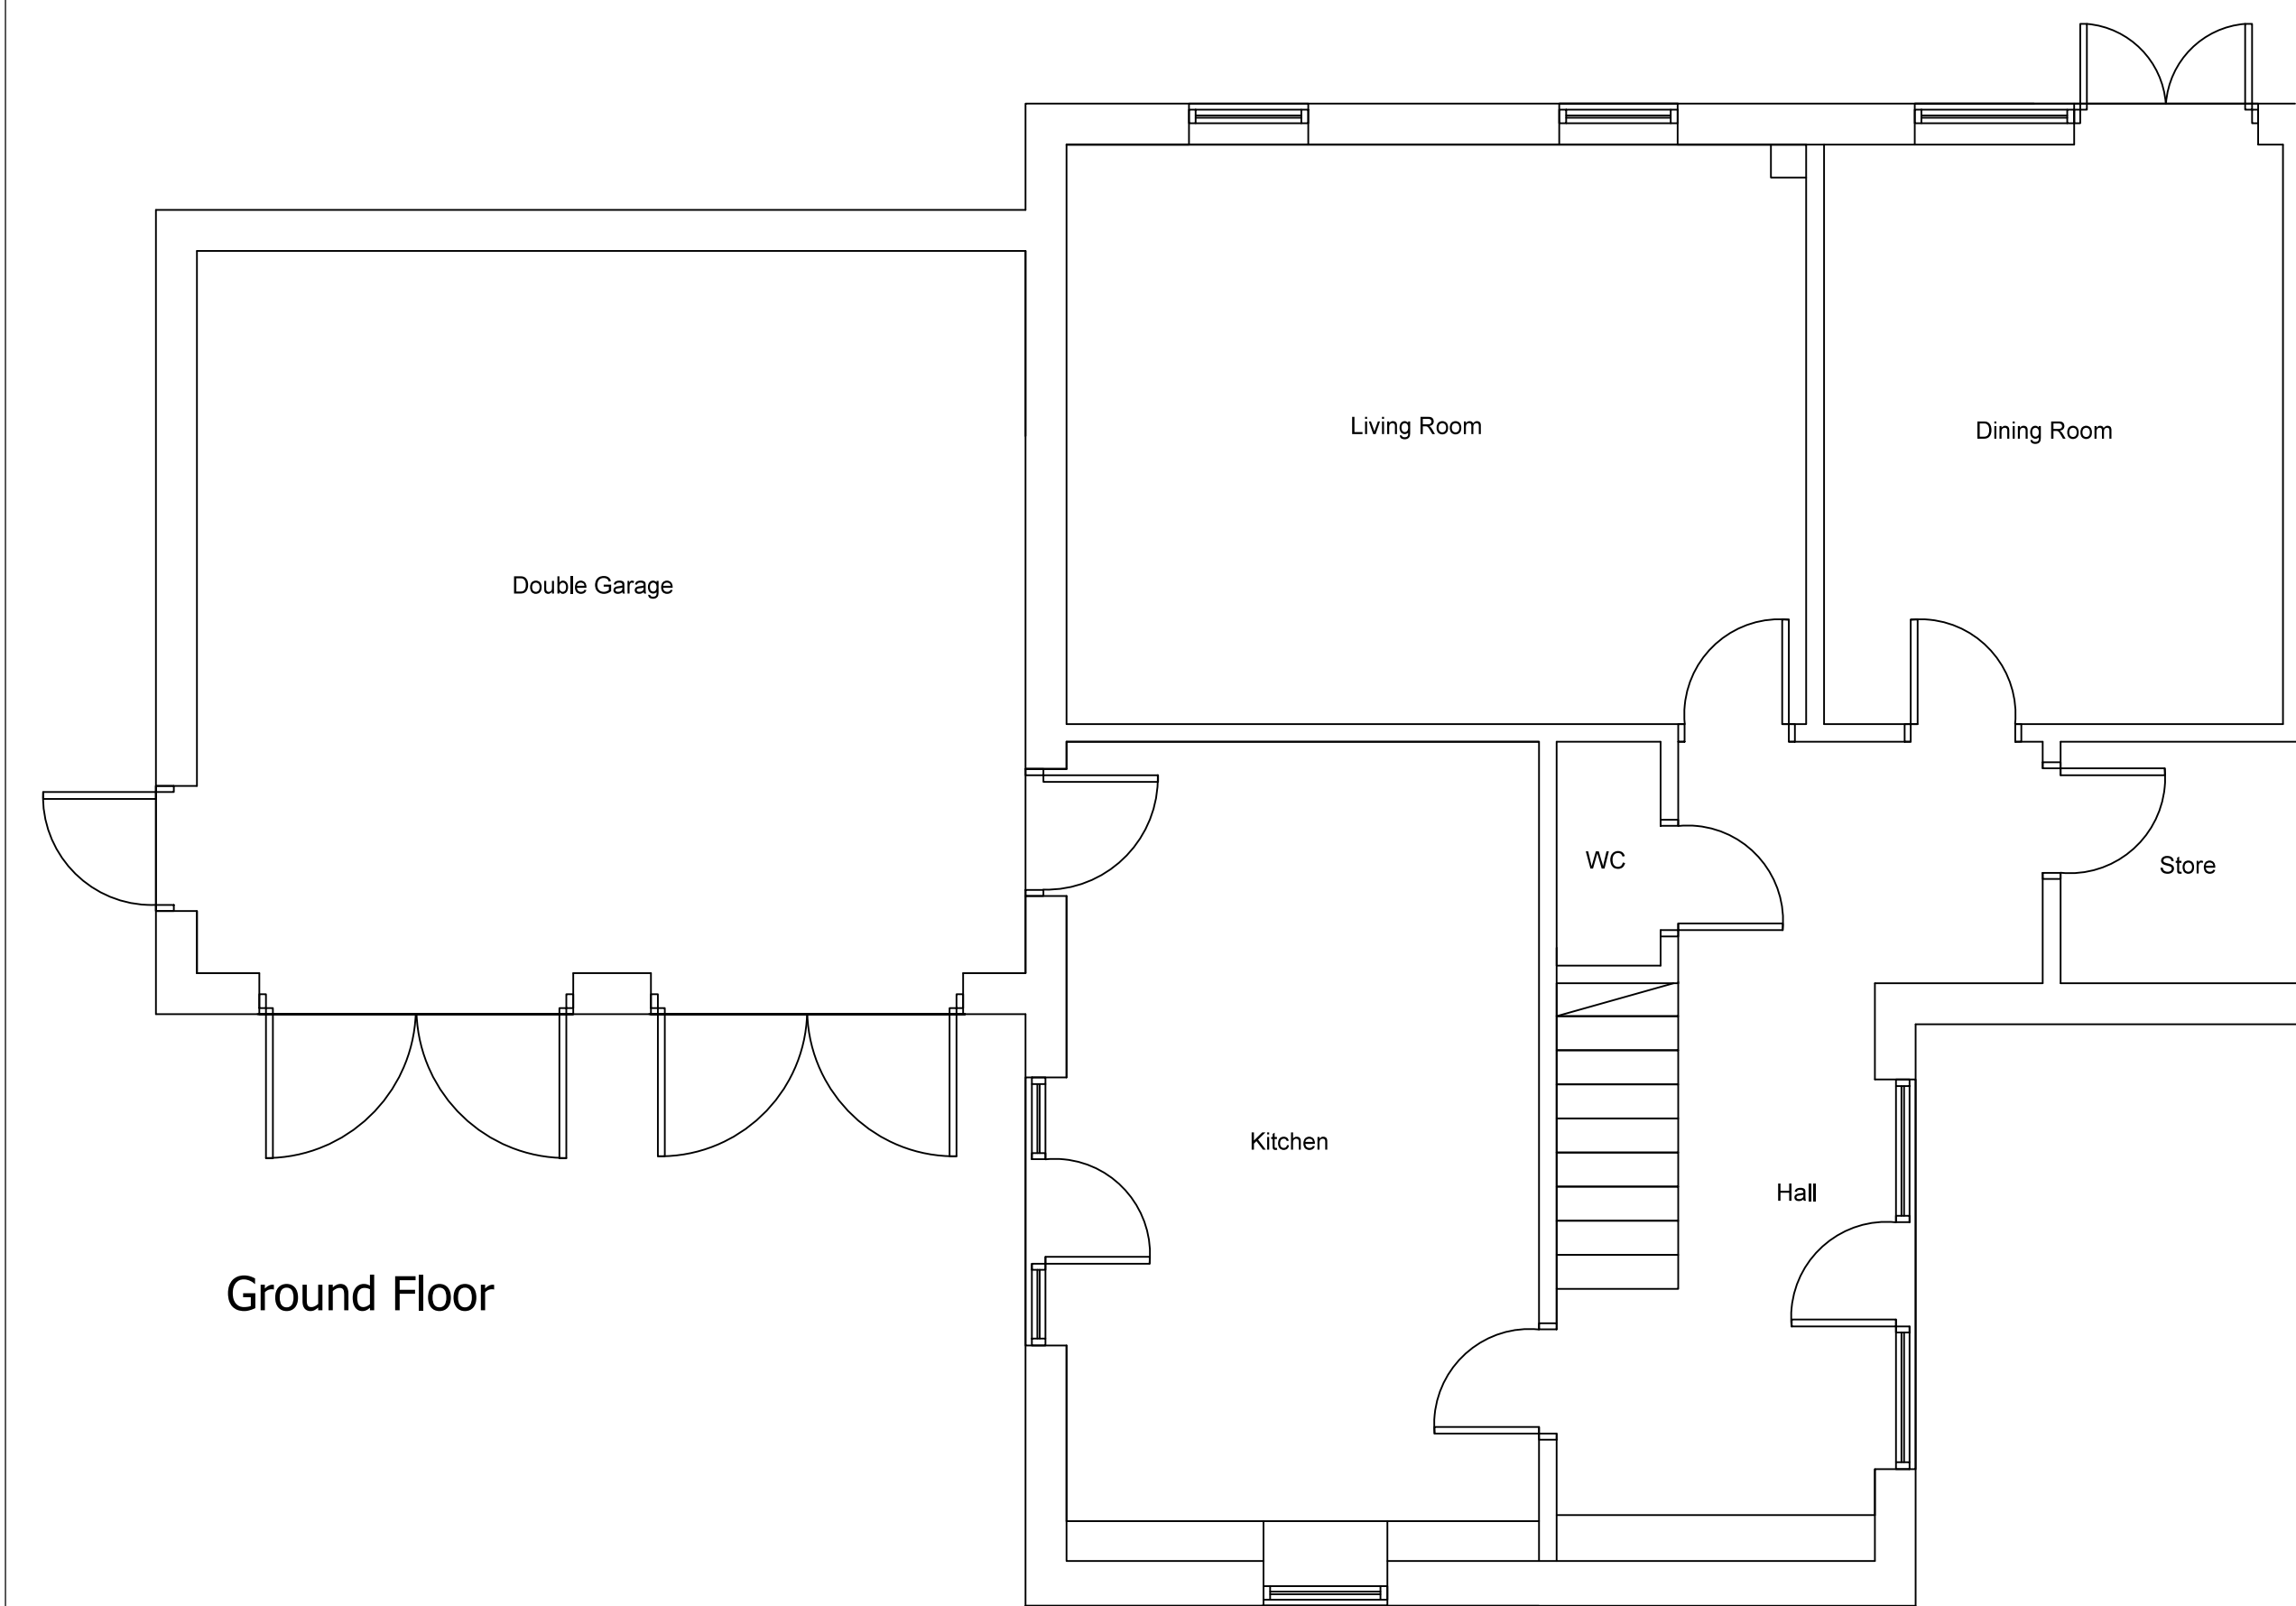


Ground Floor

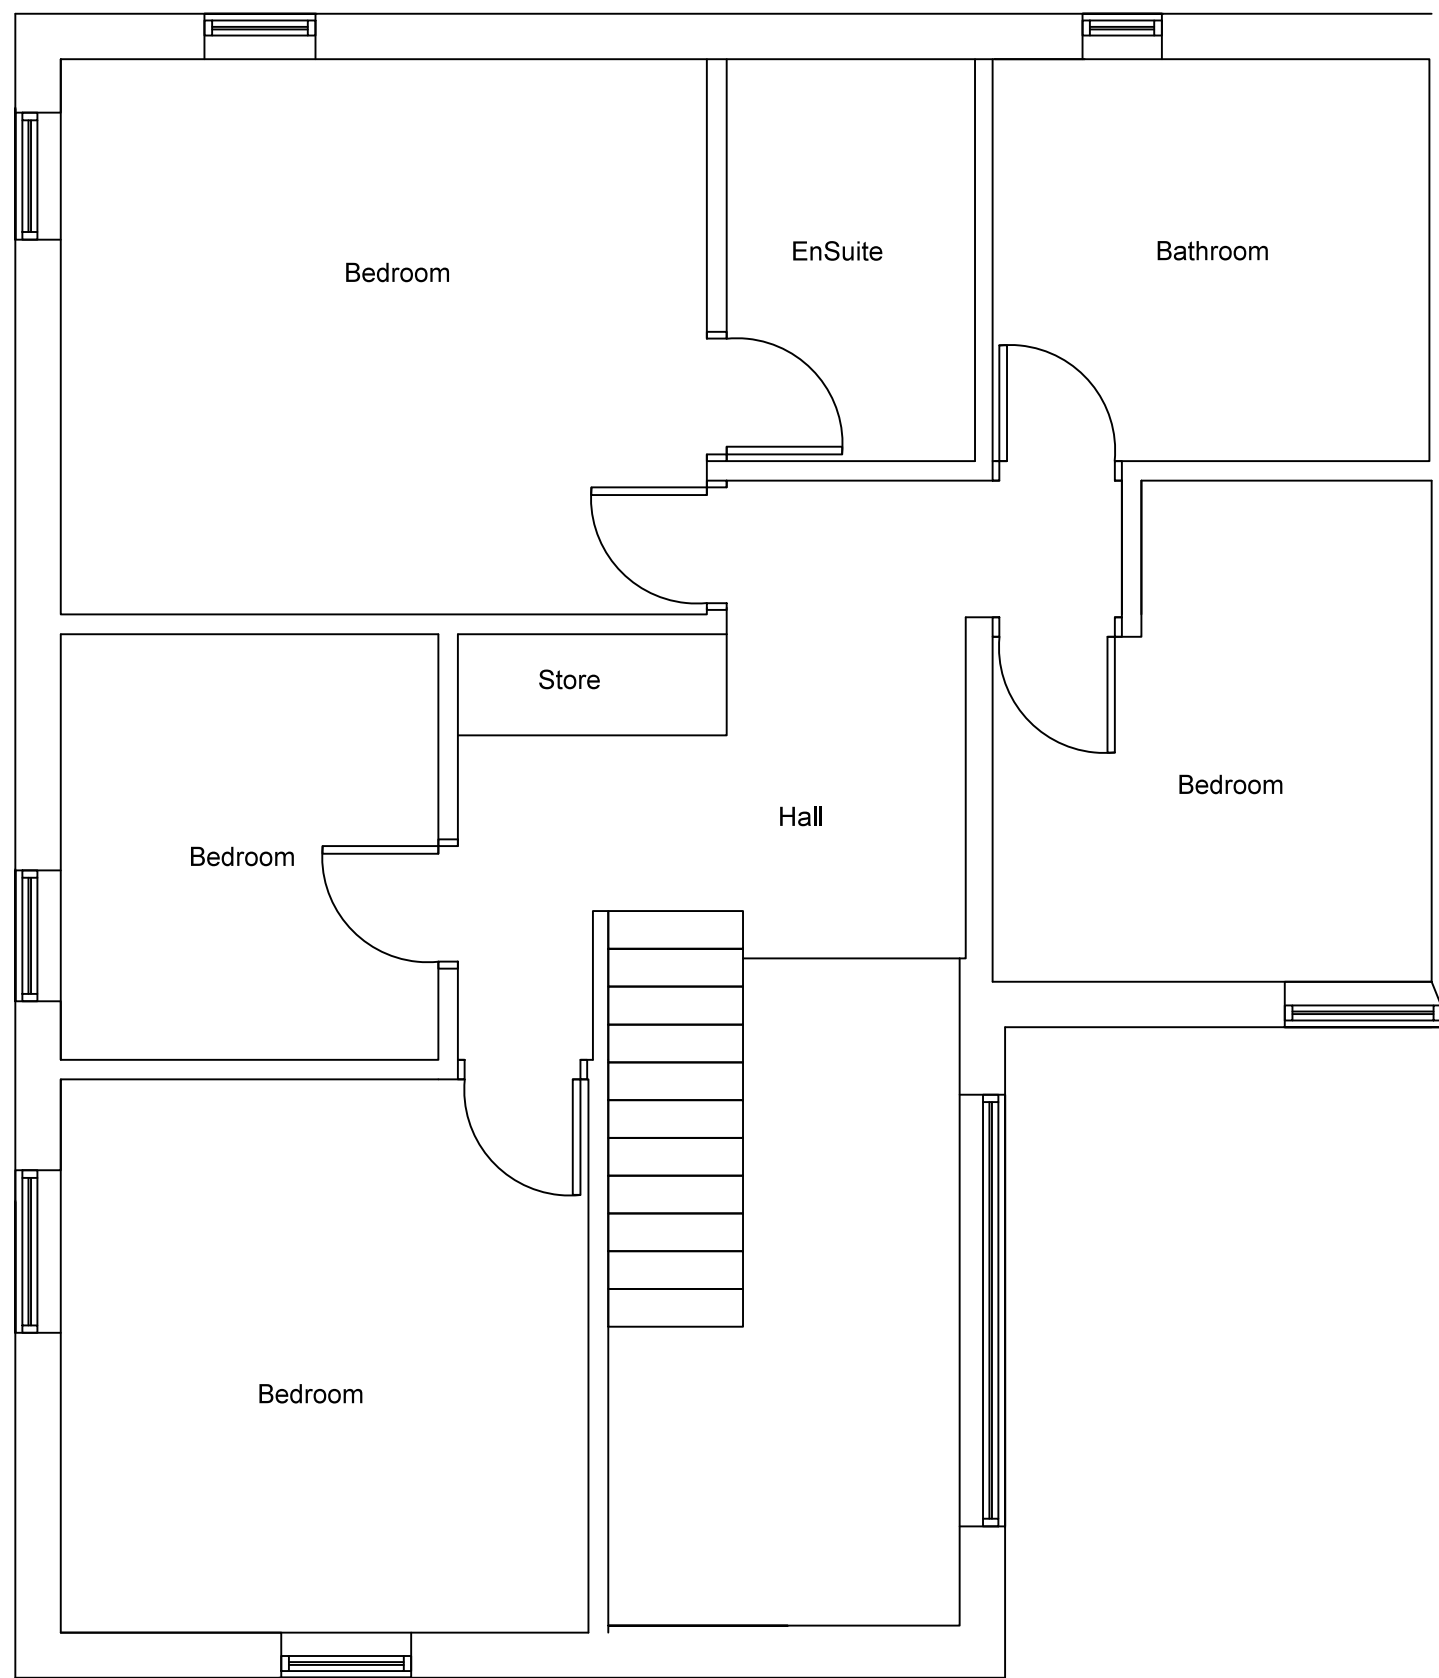

First Floor

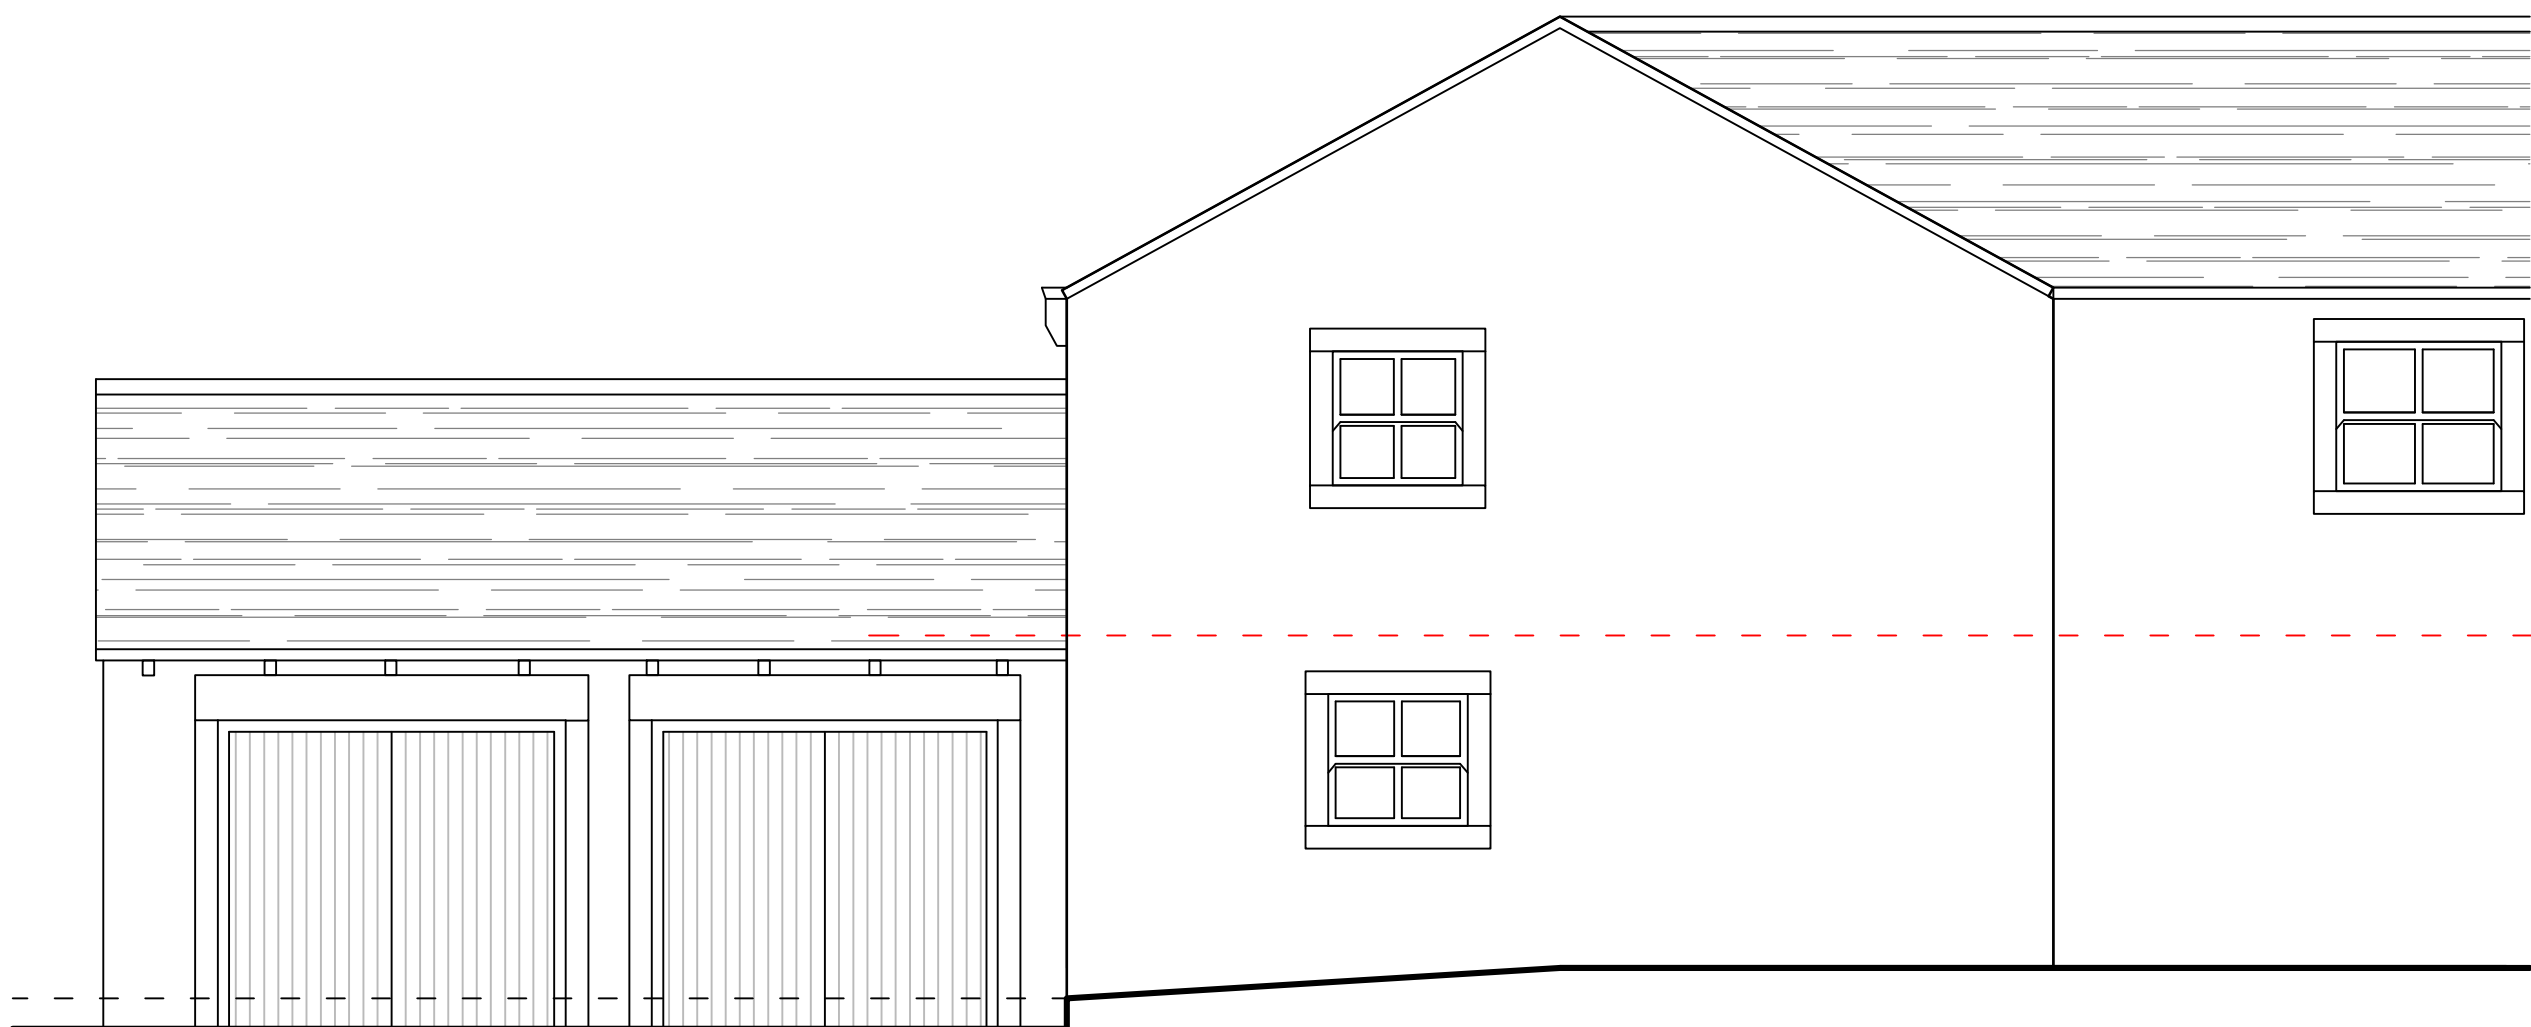


Front Elevation

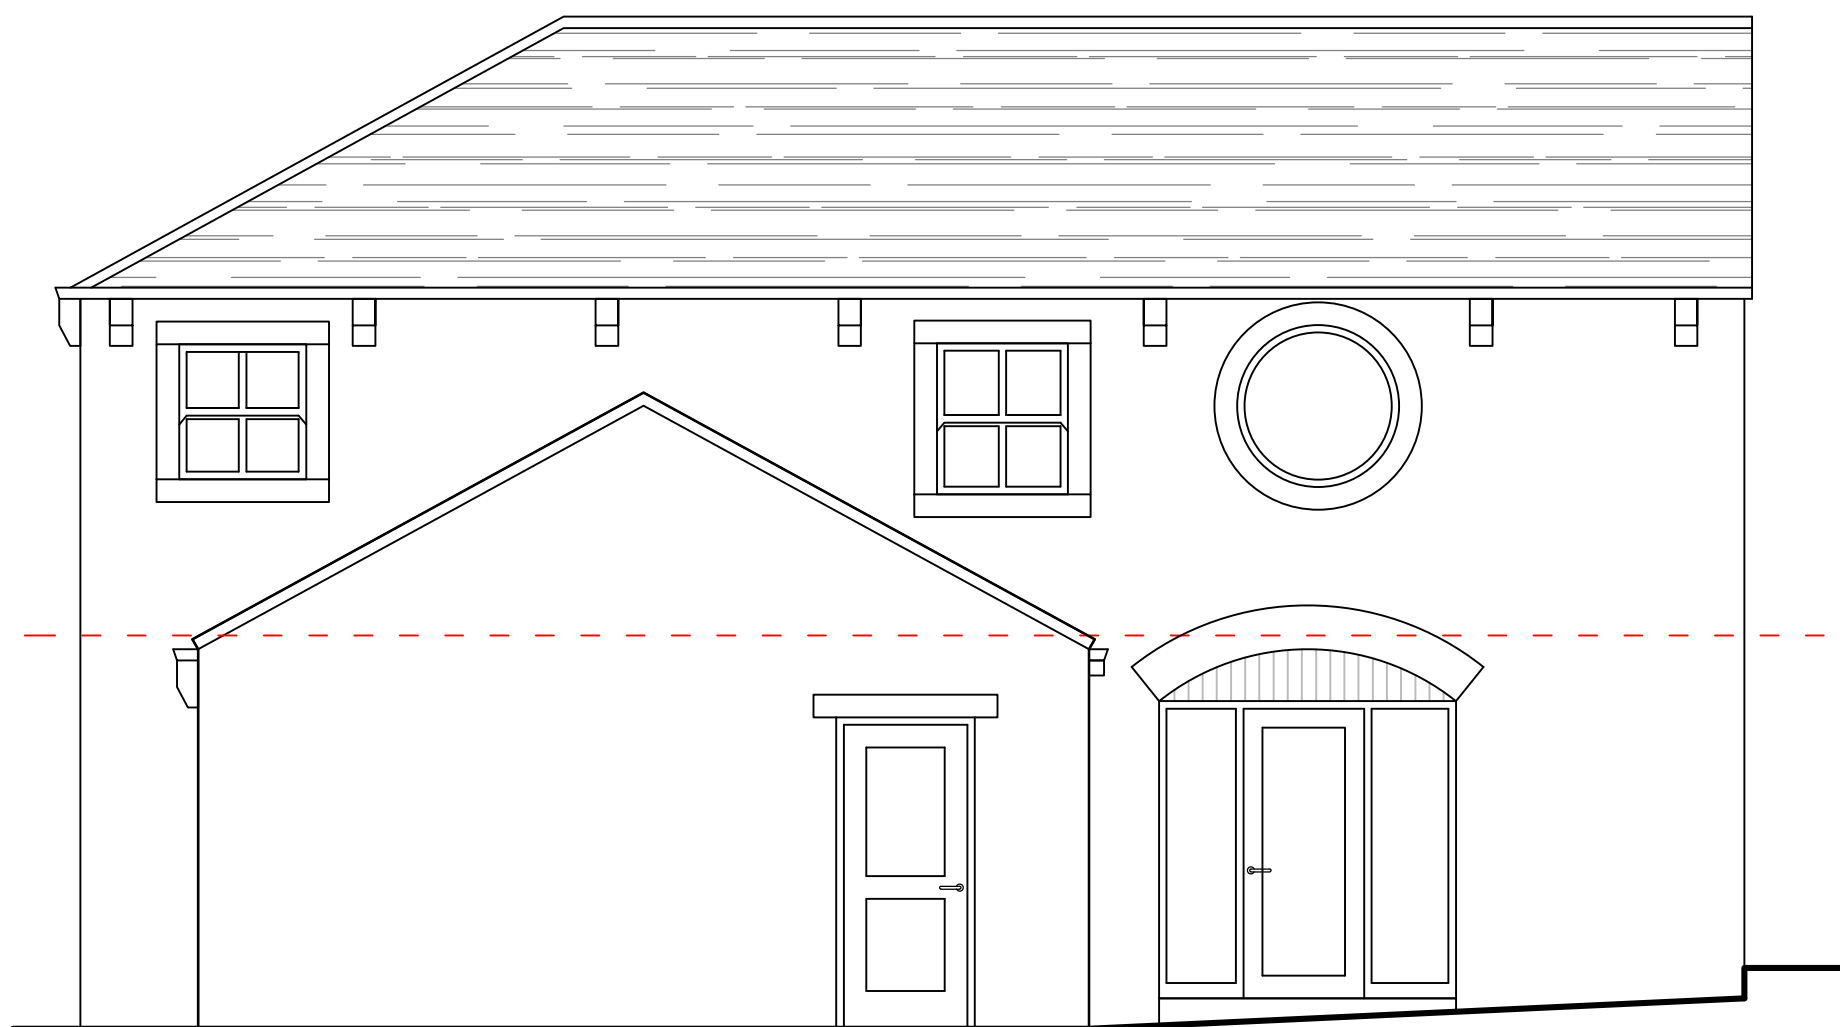

Side Elevation



Side Elevation

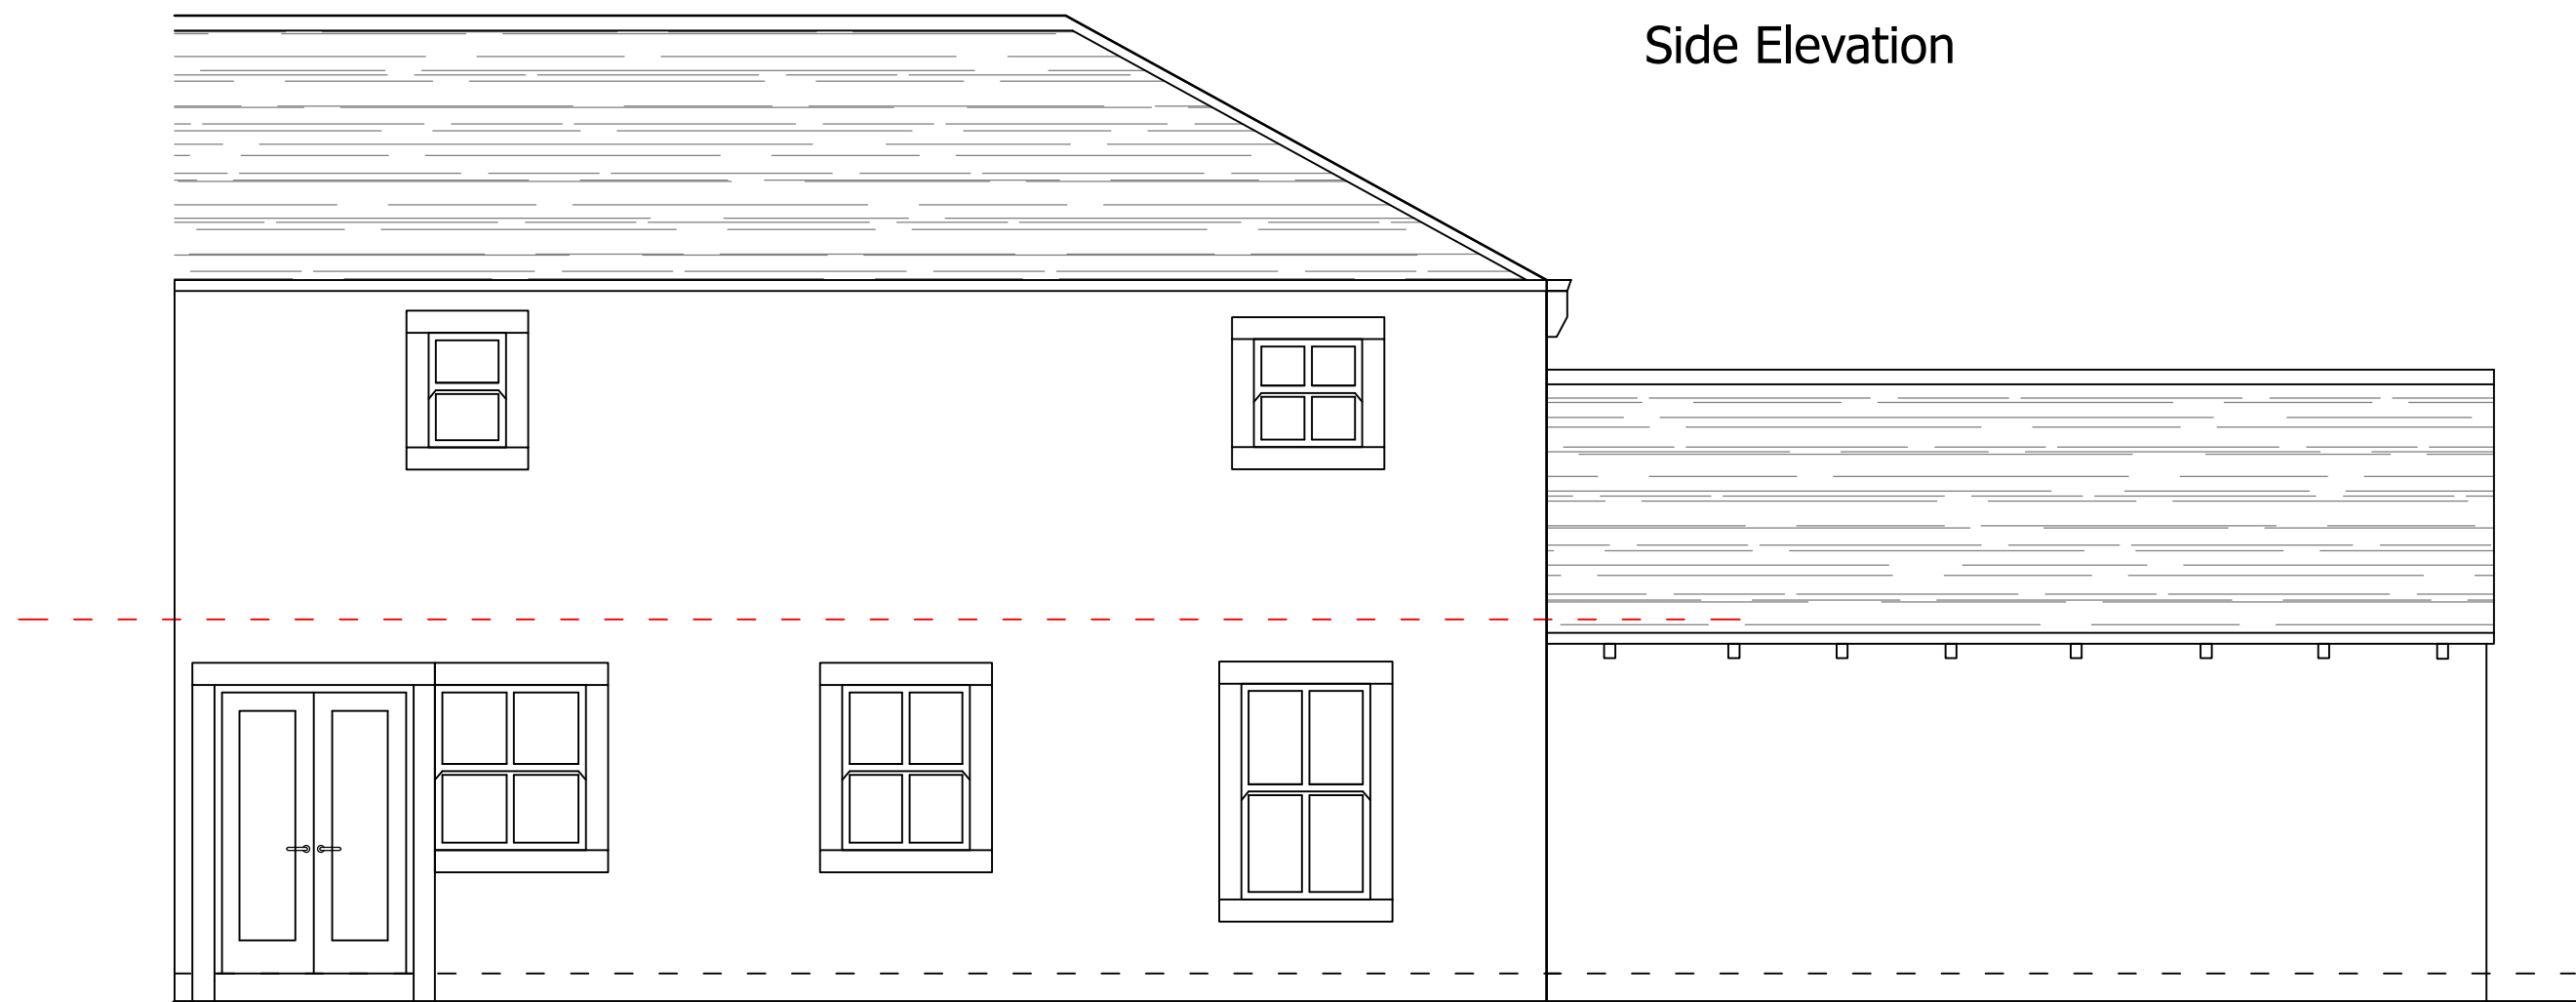

Rear Elevation

Drawing and design are copyright of the the technician unless specific consent in writing has been given All works arising from the information contained on the drawings are to be in accordance with the statutory approvals for planning, building control and relevant codes of practice and/or British Standards unless specific direction is give All works to be carried out in accordance with CDM regulations for health and safety unless exemption is specifically given Do not scale or take digital dimensions from this drawing All constructional dimensions contained in the drawings should be checked on site prior to construction Any discrepancies should be notified to the technician without delay	Date	Revision	Rev No.
© Hockey Architectural - 07862246137 - dan@djhockey.co.uk			

Project Extension over garage to Bramble Barn 5 The Carr Huddersfield, West Yorkshire, HDB 8BR	Drawing Description Grouped plans & elevations (Existing)	Client Imogen Lee	
	Drawing No. 051-01	Date June 2015	
	Scale 1:50 @ A1		